

Notes:  
Contractor to check dimensions and notify any discrepancies or errors to MDA Architects Limited immediately.  
Work to figured dimensions only. Do not scale. © All Rights Reserved.

DISCLAIMER.


Drawing based on topographical and measured survey by MDA, Ltd Dated NA. All levels refer to the above information and are taken from indicated TBM

Health and Safety Note:  
The details on this drawing have been prepared on the assumption that a competent contractor will be carrying out the works. If the contractor(s) considers that there is insufficient Health and Safety information on this drawing, this should immediately be brought to the attention of the designer.

GENERAL NOTES:

Notes:-


- Where this drawing has been issued in electronic .dwg format it has been done so in good faith. Moreton Deakin Assoc. Ltd. (MDA) do not take any responsibility for any inaccuracies in the electronic data, which should be checked against the paper (or .pdf) drawing issue. Any apparent discrepancies should be immediately reported to MDA. The electronic .dwg file should not be assumed to be to scale and should not be used for 'overlying', setting out or checking of any third party information. All dimensions should be taken from the paper (or .pdf) version of the drawing. Electronic drawings may contain third party information. MDA take no responsibility for this information, which should be checked against the originators paper drawing(s).
- All working dimensions to be checked on site.
- Do not scale.
- Any discrepancies between drawings of different scales, and between drawings and specification where appropriate to be notified to The Engineer for decision.
- Copyright reserved. This drawing may only be used for The Client and location specified in the title block. It may not be copied or disclosed to any third party without the prior written consent of MDA.
- This drawing should only be used for construction if the drawing status is "Construction". MDA take no responsibility for construction works undertaken to drawings which are not marked with this status.

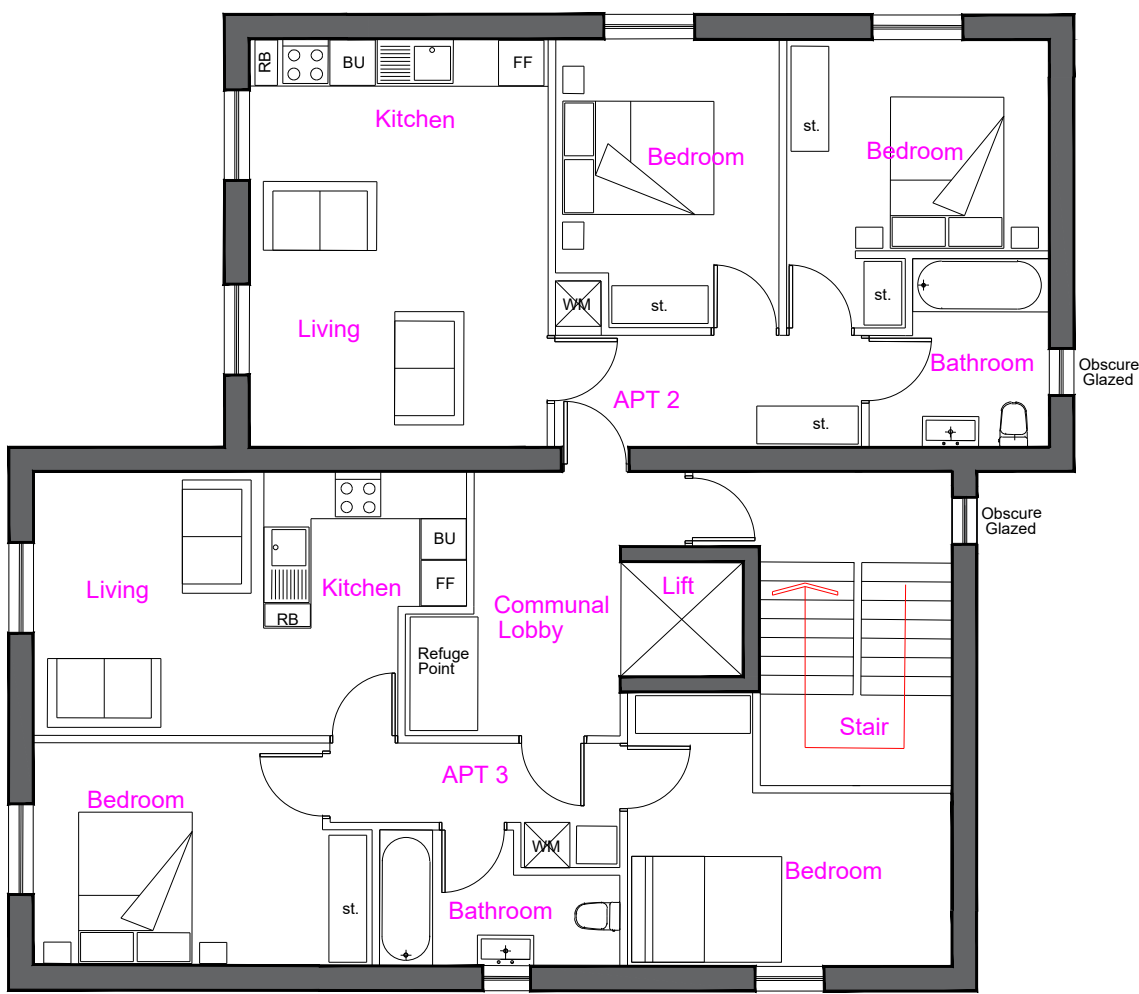


Proposed First Floor Plan



Proposed Third Floor Plan

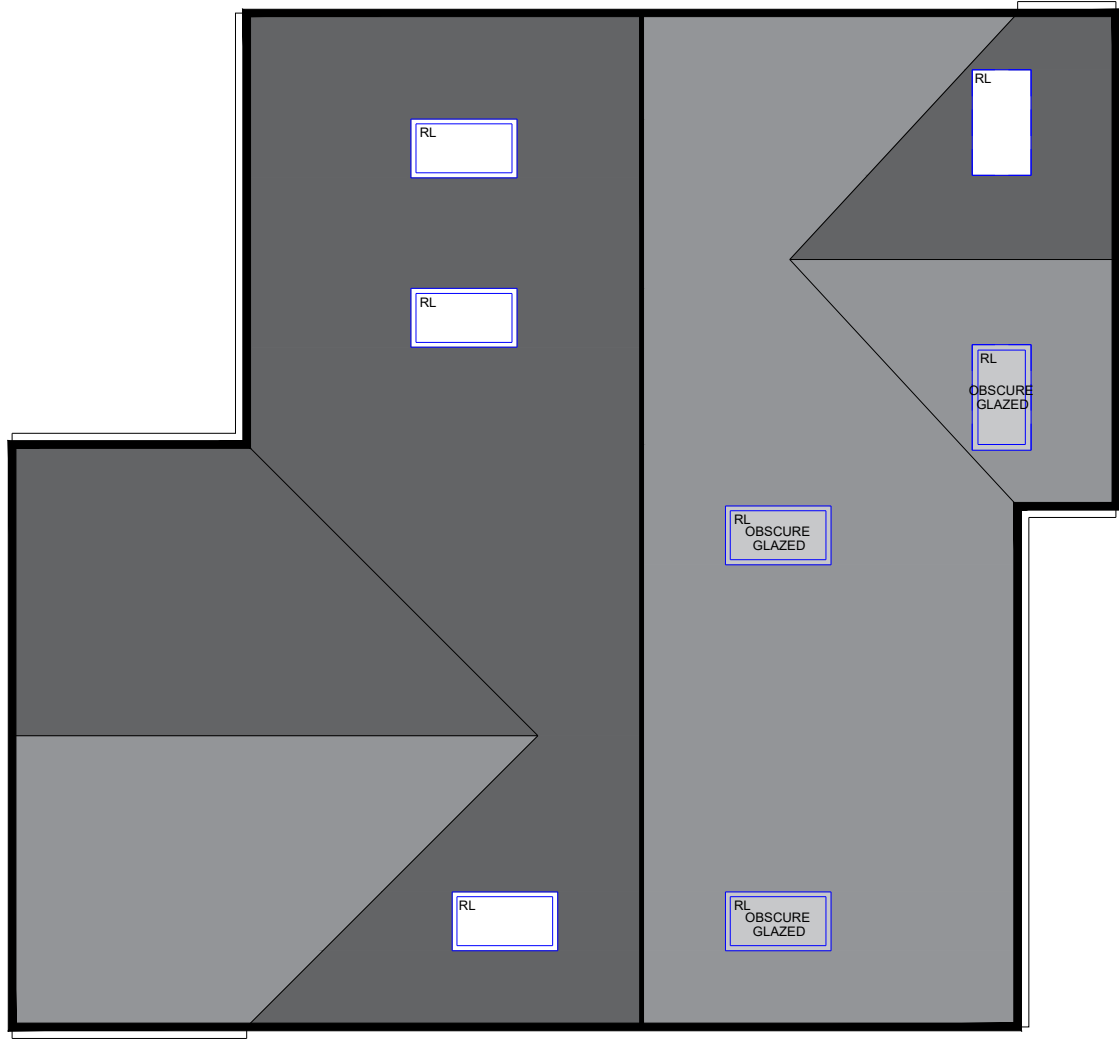

Proposed Roof Plan

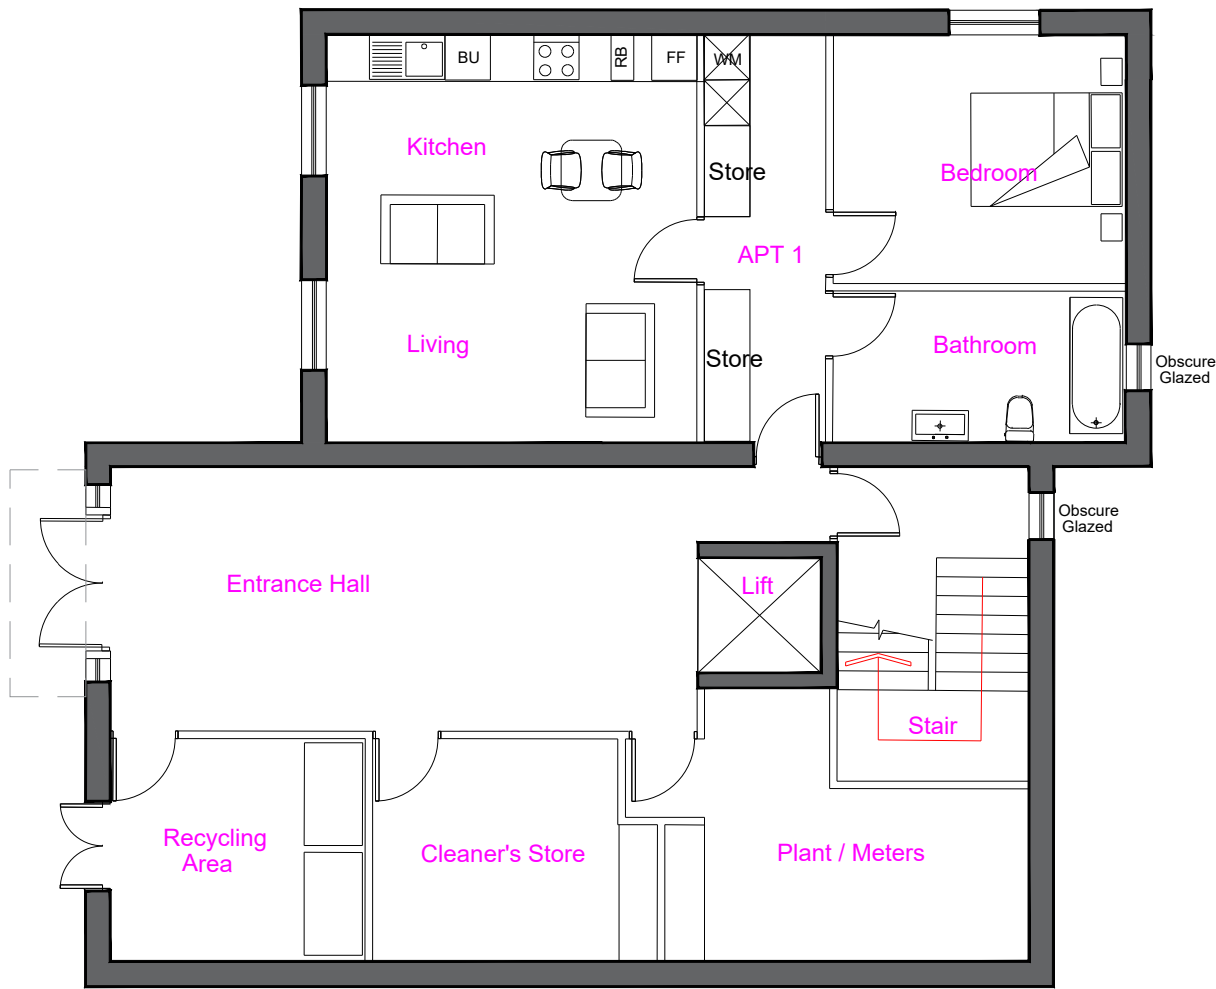

Proposed Ground Floor Plan



Proposed Second Floor Plan

C	Amended fenestration layout as per FD instructions	GRT	SMD	21/11/18
B	Amended fenestration layout as per FD instructions	GRT	SMD	21/11/18
A	Windows to South & East elevations adjusted	GRT	SMD	19/11/18
rev	description	drawn	auth	date

**mda** ARCHITECTS  
MORETON DEAKIN ASSOCIATES LTD.

THE TURRET  
VALLEY ROAD  
HEEDEN BRIDGE  
WEST YORKSHIRE  
HX7 7BZ  
TEL: +44(0) 1422 846782 FAX: +44(0) 1422 845758  
EMAIL: INFO@MDARCHITECTS.CO.UK

client  
EAST LANCASHIRE PROPERTIES LTD

project  
PIMLICO ROAD  
CLITHEROE

project no	drawing no
2030	2030-A-10-03

date drawn	rev
NOV 18	C

description -

PROPOSED FLOOR PLANS

scale	drawn by	authorised by
1:100 @ A1	GRT	SMD

THIS DRAWING MAY ONLY BE SCALED FOR PLANNING PURPOSES NOT FOR CONSTRUCTION

All written scaled dimensions, setting out, levels floor areas etc. are subject to verification by Contractor(s) on site.

This drawing and design are © Copyright Moreton Deakin Associates Ltd. No reproduction or alteration is permitted without written consent.  
This drawing where applicable must be read in conjunction with other relevant specifications and drawings

THIS DRAWING MUST NOT BE USED FOR LAND TRANSFER PURPOSES

Purpose of issue  
planning ☐ building regs ☐ tender ☐ comment ☒ approval ☐ construction ☐

rev	description	drawn	auth	date
-----	-------------	-------	------	------



NORTH