



Proposed Section C

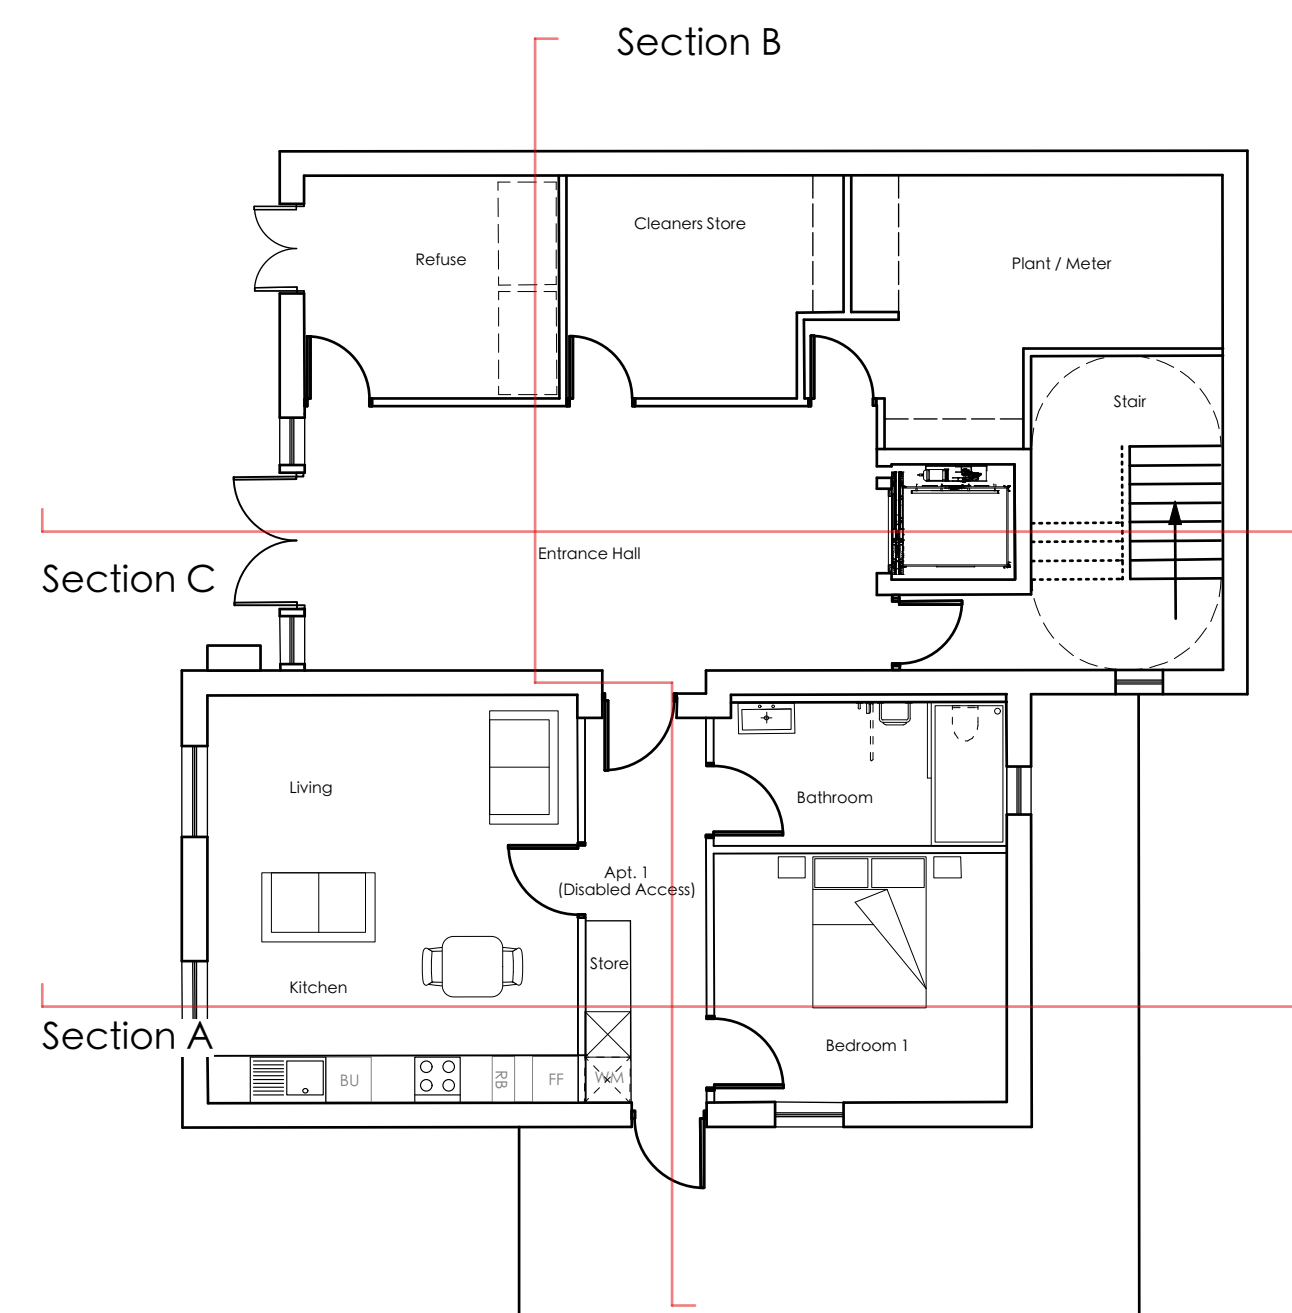

**For Discussion Only
Not for Construction**

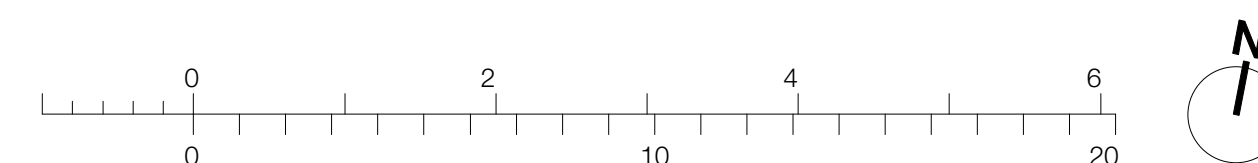

PROPOSED APARTMENTS

PROPOSED SECTIONS

East Lancashire Property UK Ltd
Rockmount,
Pimlico Road
Clitheroe

14-051-10

December 2017

1:50 @ A2