


NOTE: Existing drawings used as bases carried out by others. Subject to revised topographic/survey.

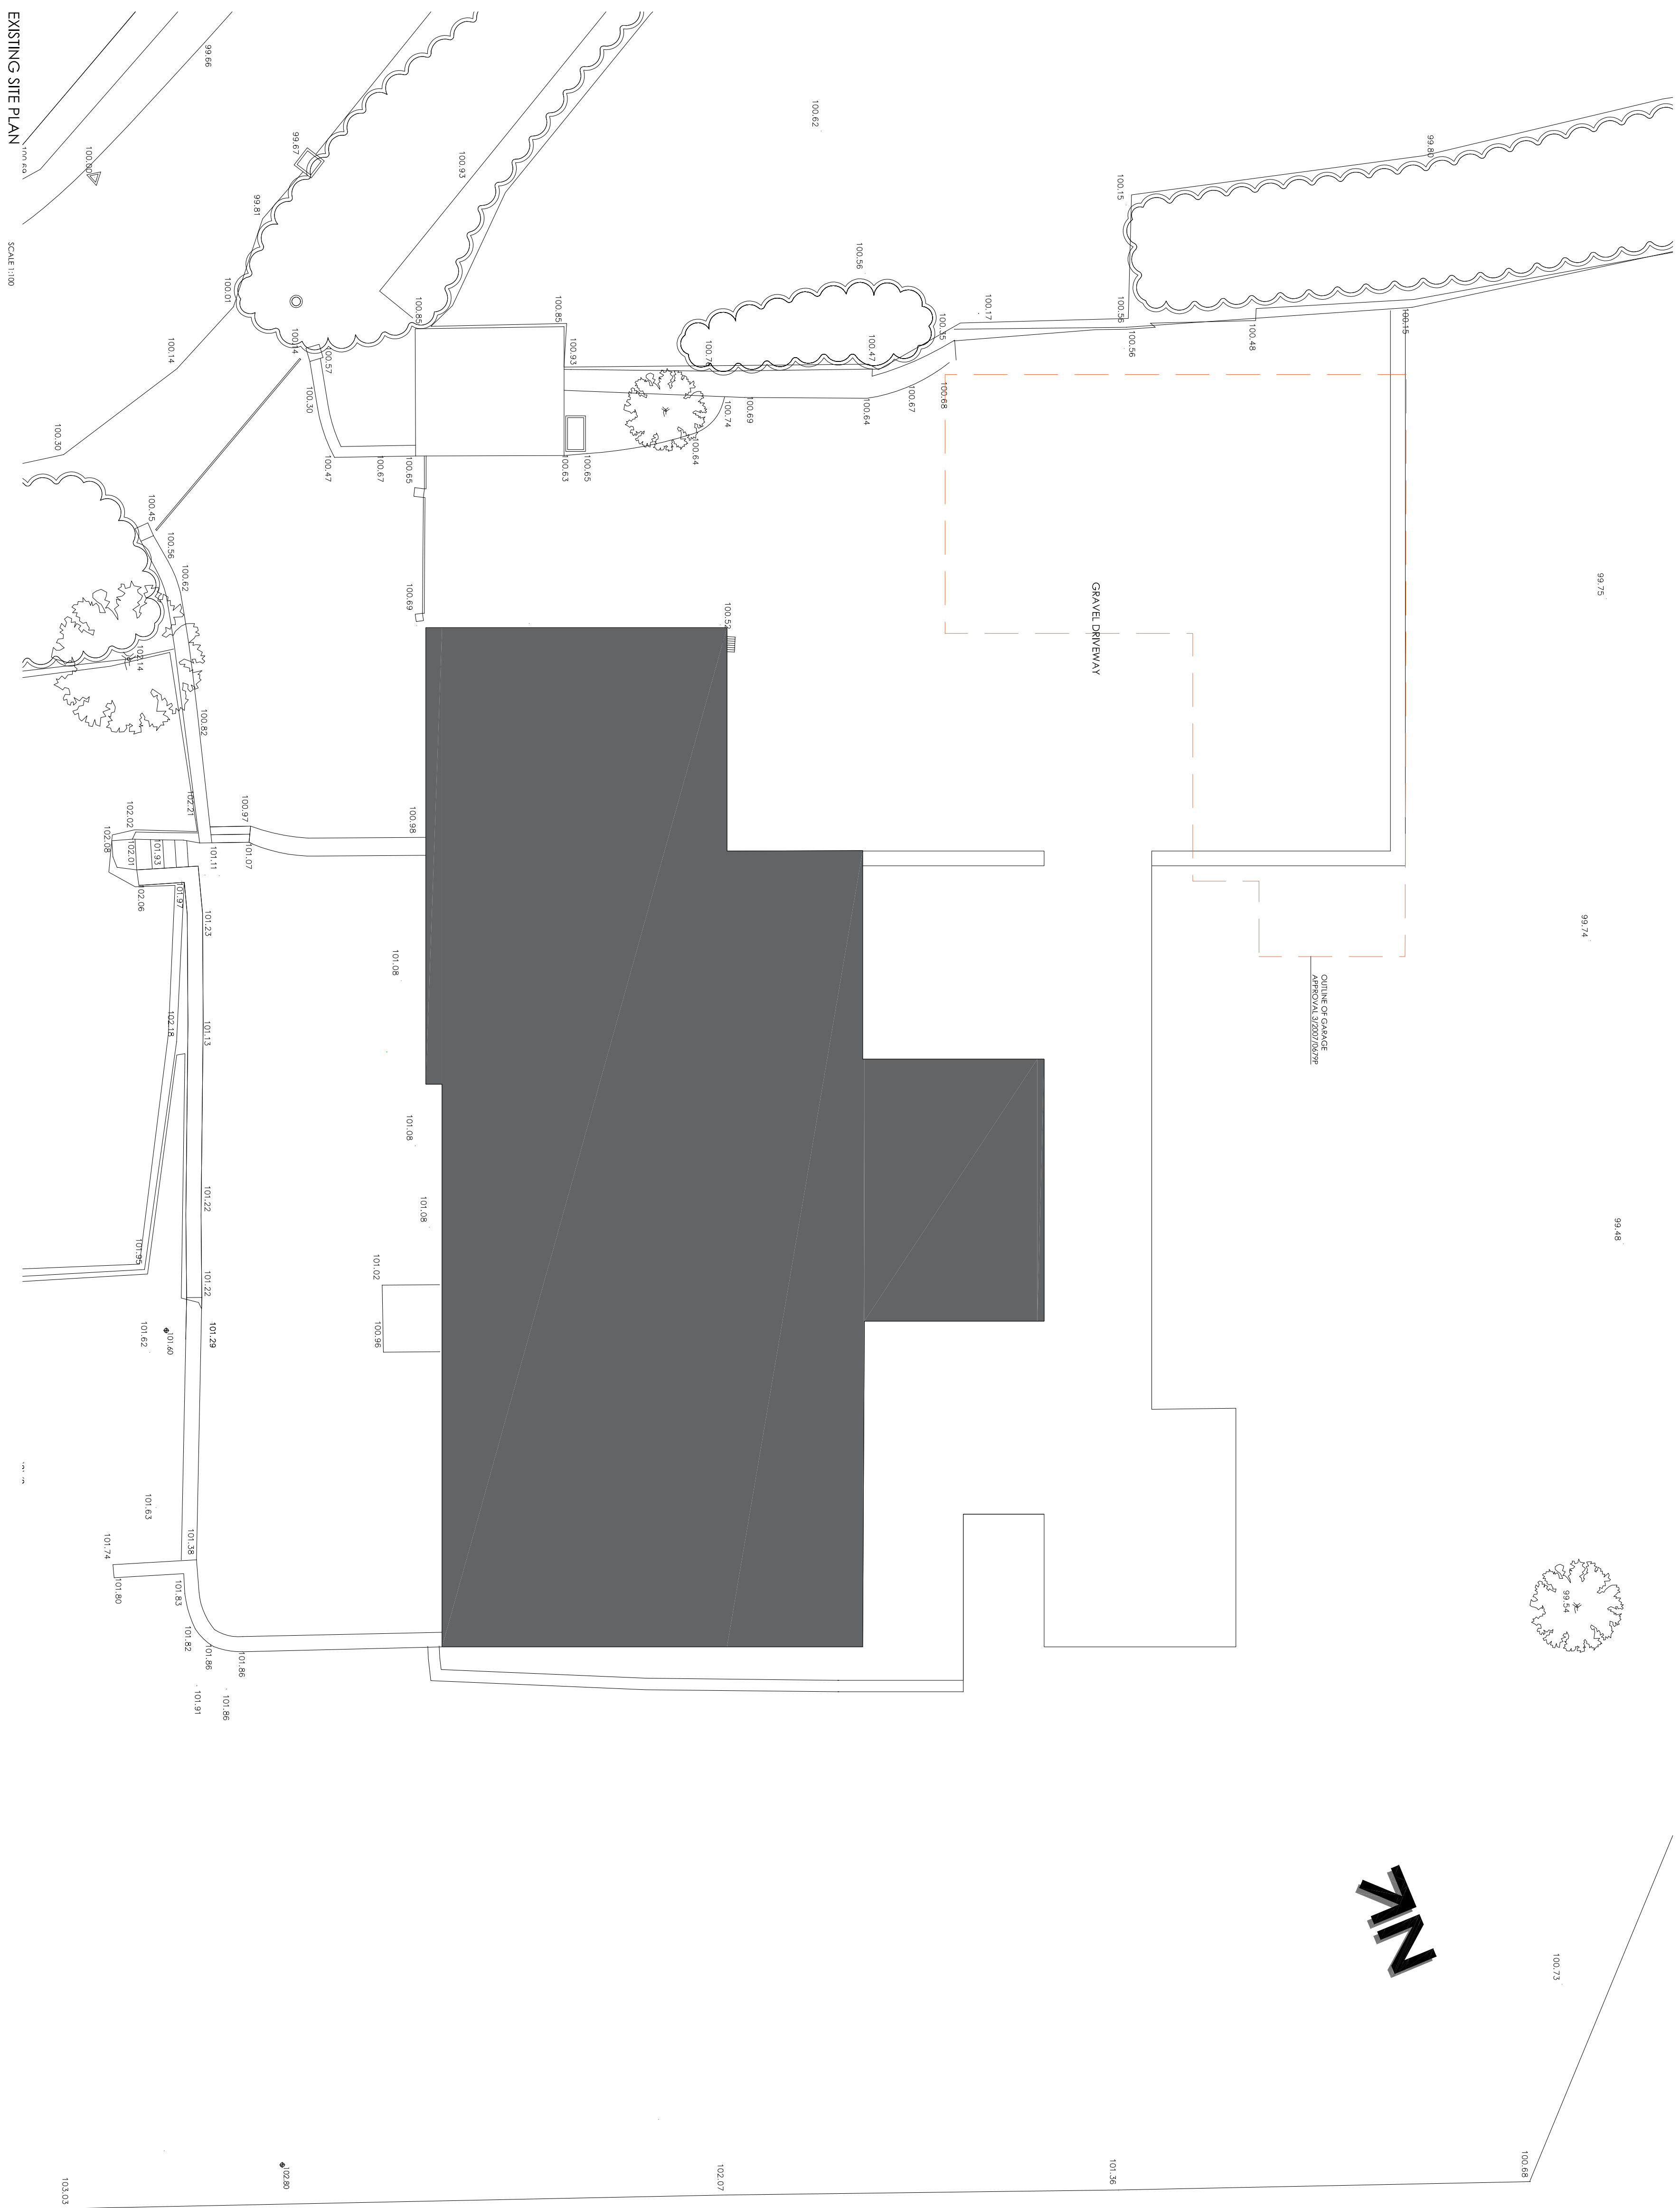

Topic	Topic	Topic
NOTED@ A1	May 18	Others

SUNDERLAND PEACOCK
spa
ARCHITECTS

SUNDERLAND PEACOCK & ASSOCIATES LTD.
HAZELIERNE, PIMLICO ROAD, CLITHEROE
WYKENS, LANCASHIRE, LANCASHIRE
T 01524 423175 F 01524 427226
E info@sunderlandpeacock.com
W www.sunderlandpeacock.com

