

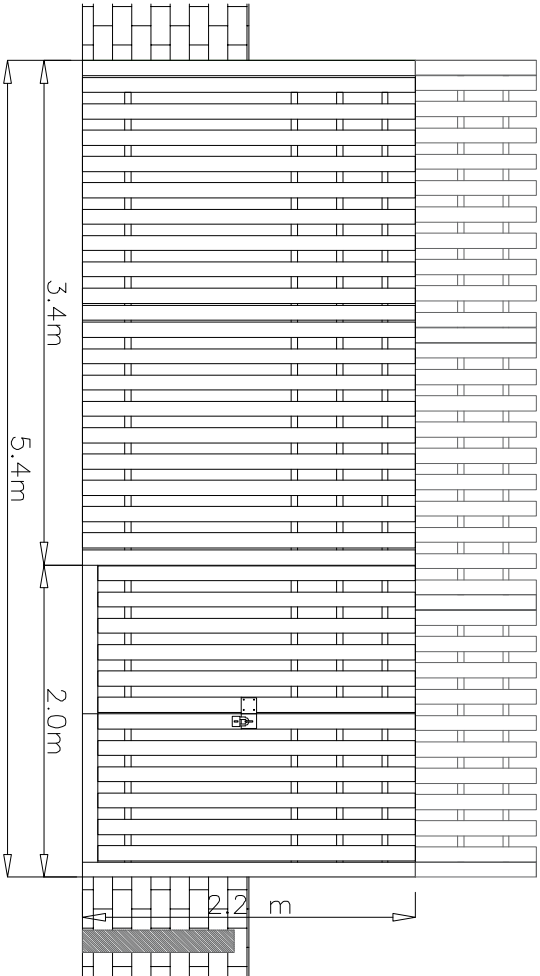
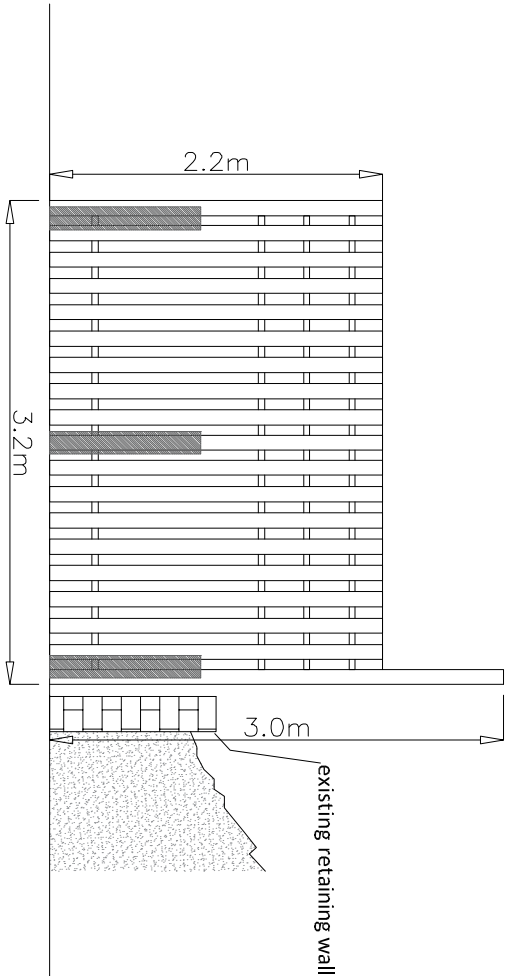


Materials

- Treated timber hit and miss fencing to all sides of bin store supported by galvanised steel posts at 1.8 m cts.
- Hit and miss comprises 100x25 mm treated timber vertical slats on 75x50 mm SW treated horizontal battens.
- Hit and miss double gates serving new bin store with 270° hinges and drop down tower bolts.
- 1.0 m high stainless steel bollards providing protection to new bin store.
- Wall mounted LED luminaire fixed to main Health Center wall to provide illumination to bin store during Health Centre opening times.

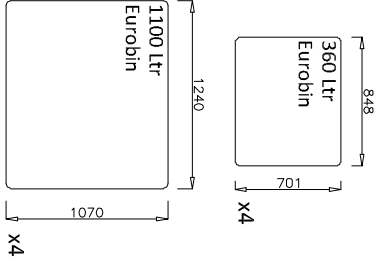

BIN STORE ELEVATIONS (1:50)

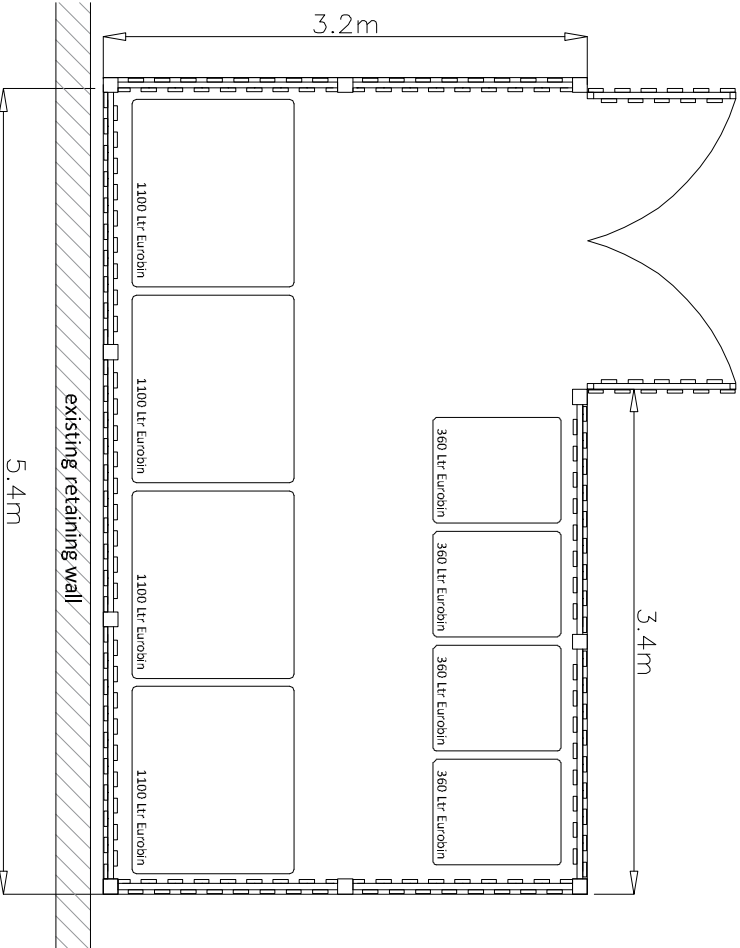

BIN SIZE (1:50)

Rev	Date	Drawn By	Comments
Client			
NHS Property Services Ltd			
Project			
Clietheroe Health Centre - Bin Store			
Drawing			
Proposed Plan and Elevations			
Drawing Number		Drawing Type	
0384.P.02		Planning	
Drawn By		Scale @ A3	Date
R.G.		AS Shown	Apr 2018



PROPOSED PLAN (1:200)

BIN STORE LAYOUT (1:50)