



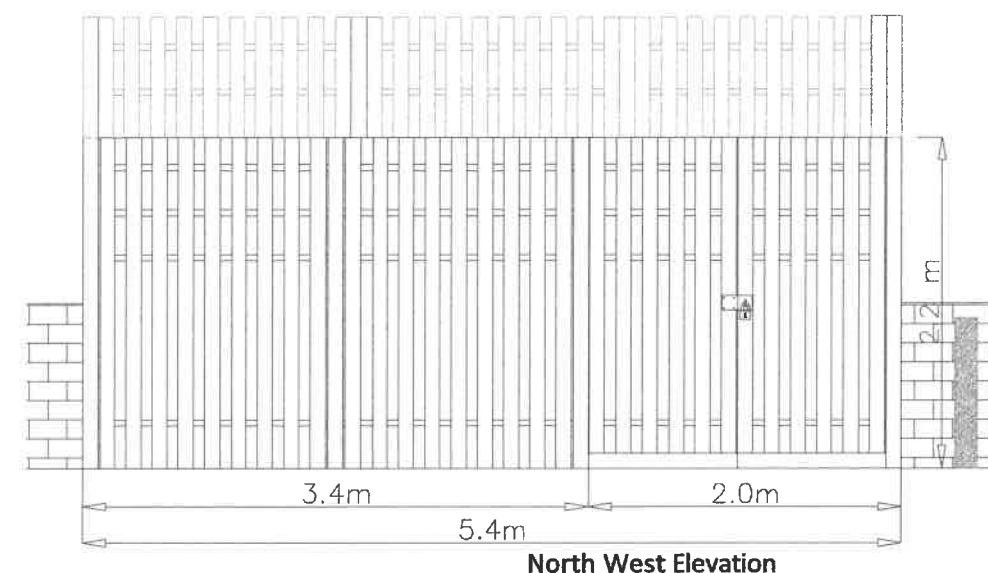


PROPOSED PLAN (1:200)

320180531P

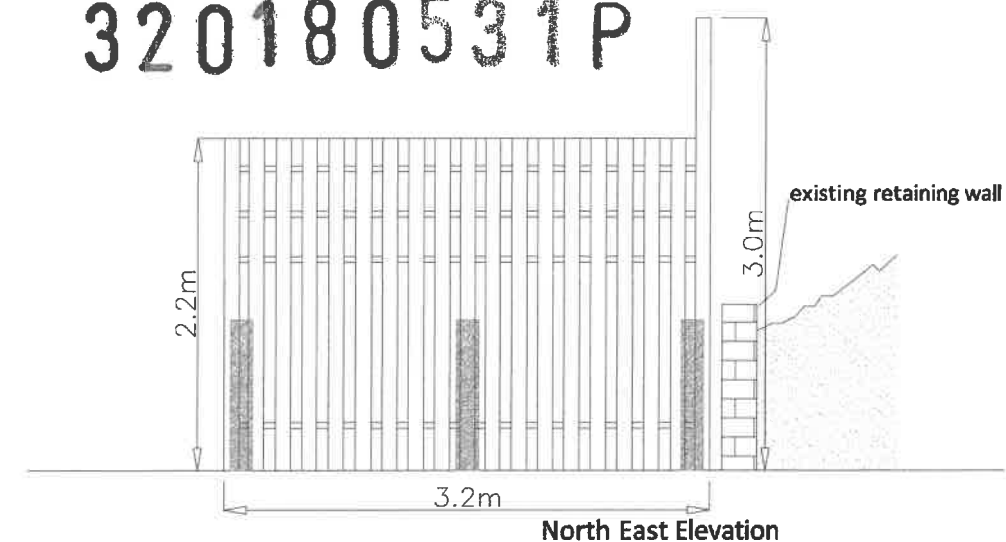

BIN STORE ELEVATIONS (1:50)

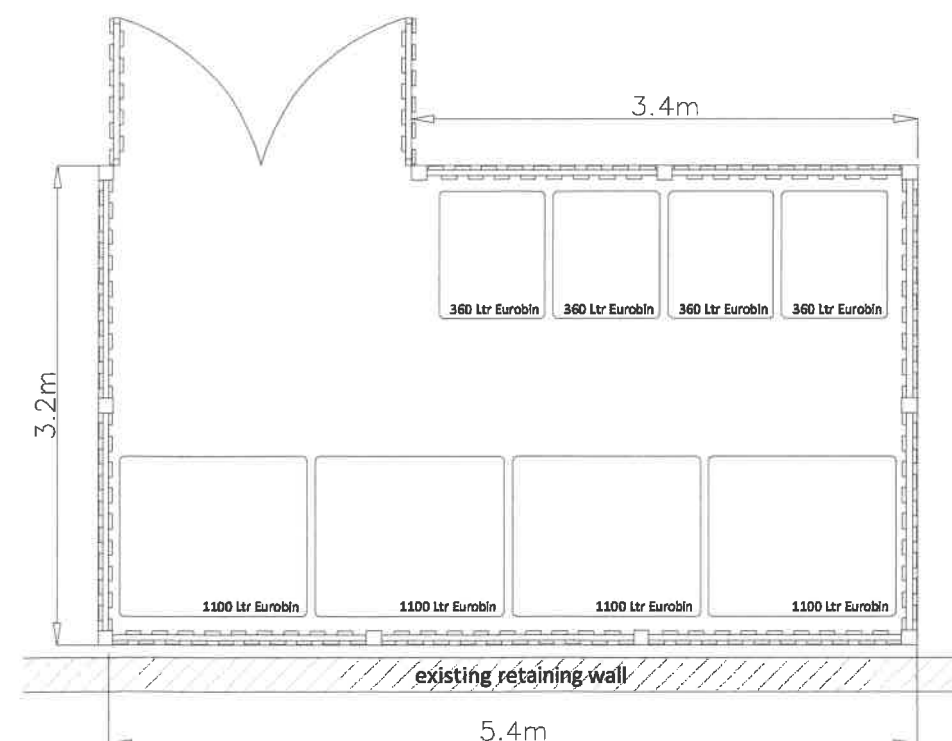

BIN STORE LAYOUT (1:50)

Notes
This drawing is property of Urban Design and Consult Ltd and copyright is reserved. This drawing is not to be copied or disclosed by or to any unauthorized persons without prior consent.

All dimensions are to be checked on site prior to construction, manufacture of any components and ordering of materials and equipment.

AMENDED PLANS RECEIVED
DATE 19 July 18
Materials


- Treated timber hit and miss fencing to all sides of bin store supported by galvanised steel posts at 1.8 m cts.

- Hit and miss comprises 100x25 mm treated timber vertical slats on 75x50 mm SW treated horizontal battens.

- Hit and miss double gates serving new bin store with 270° hinges and drop down tower bolts.

- 1.0 m high stainless steel bollards providing protection to new bin store.

- Wall mounted LED luminaire fixed to main Health Centre wall to provide illumination to bin store during Health Centre opening times.

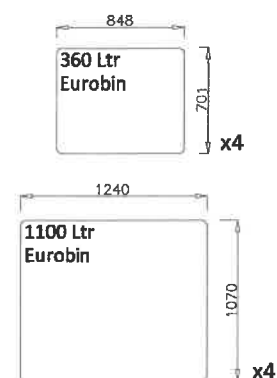

BIN SIZE (1:50)

A	Jun-18	AY	
Rev	Date	Drawn By	Comments
Client: NHS Property Services Ltd			
Project: Clitheroe Health Centre - Bin Store			
Drawing: Proposed Plan and Elevations			
Drawing Number 0384.P.02		Drawing Type Planning	
Drawn by R.G.		Scale @ A3 As Shown	Date Apr 2018