

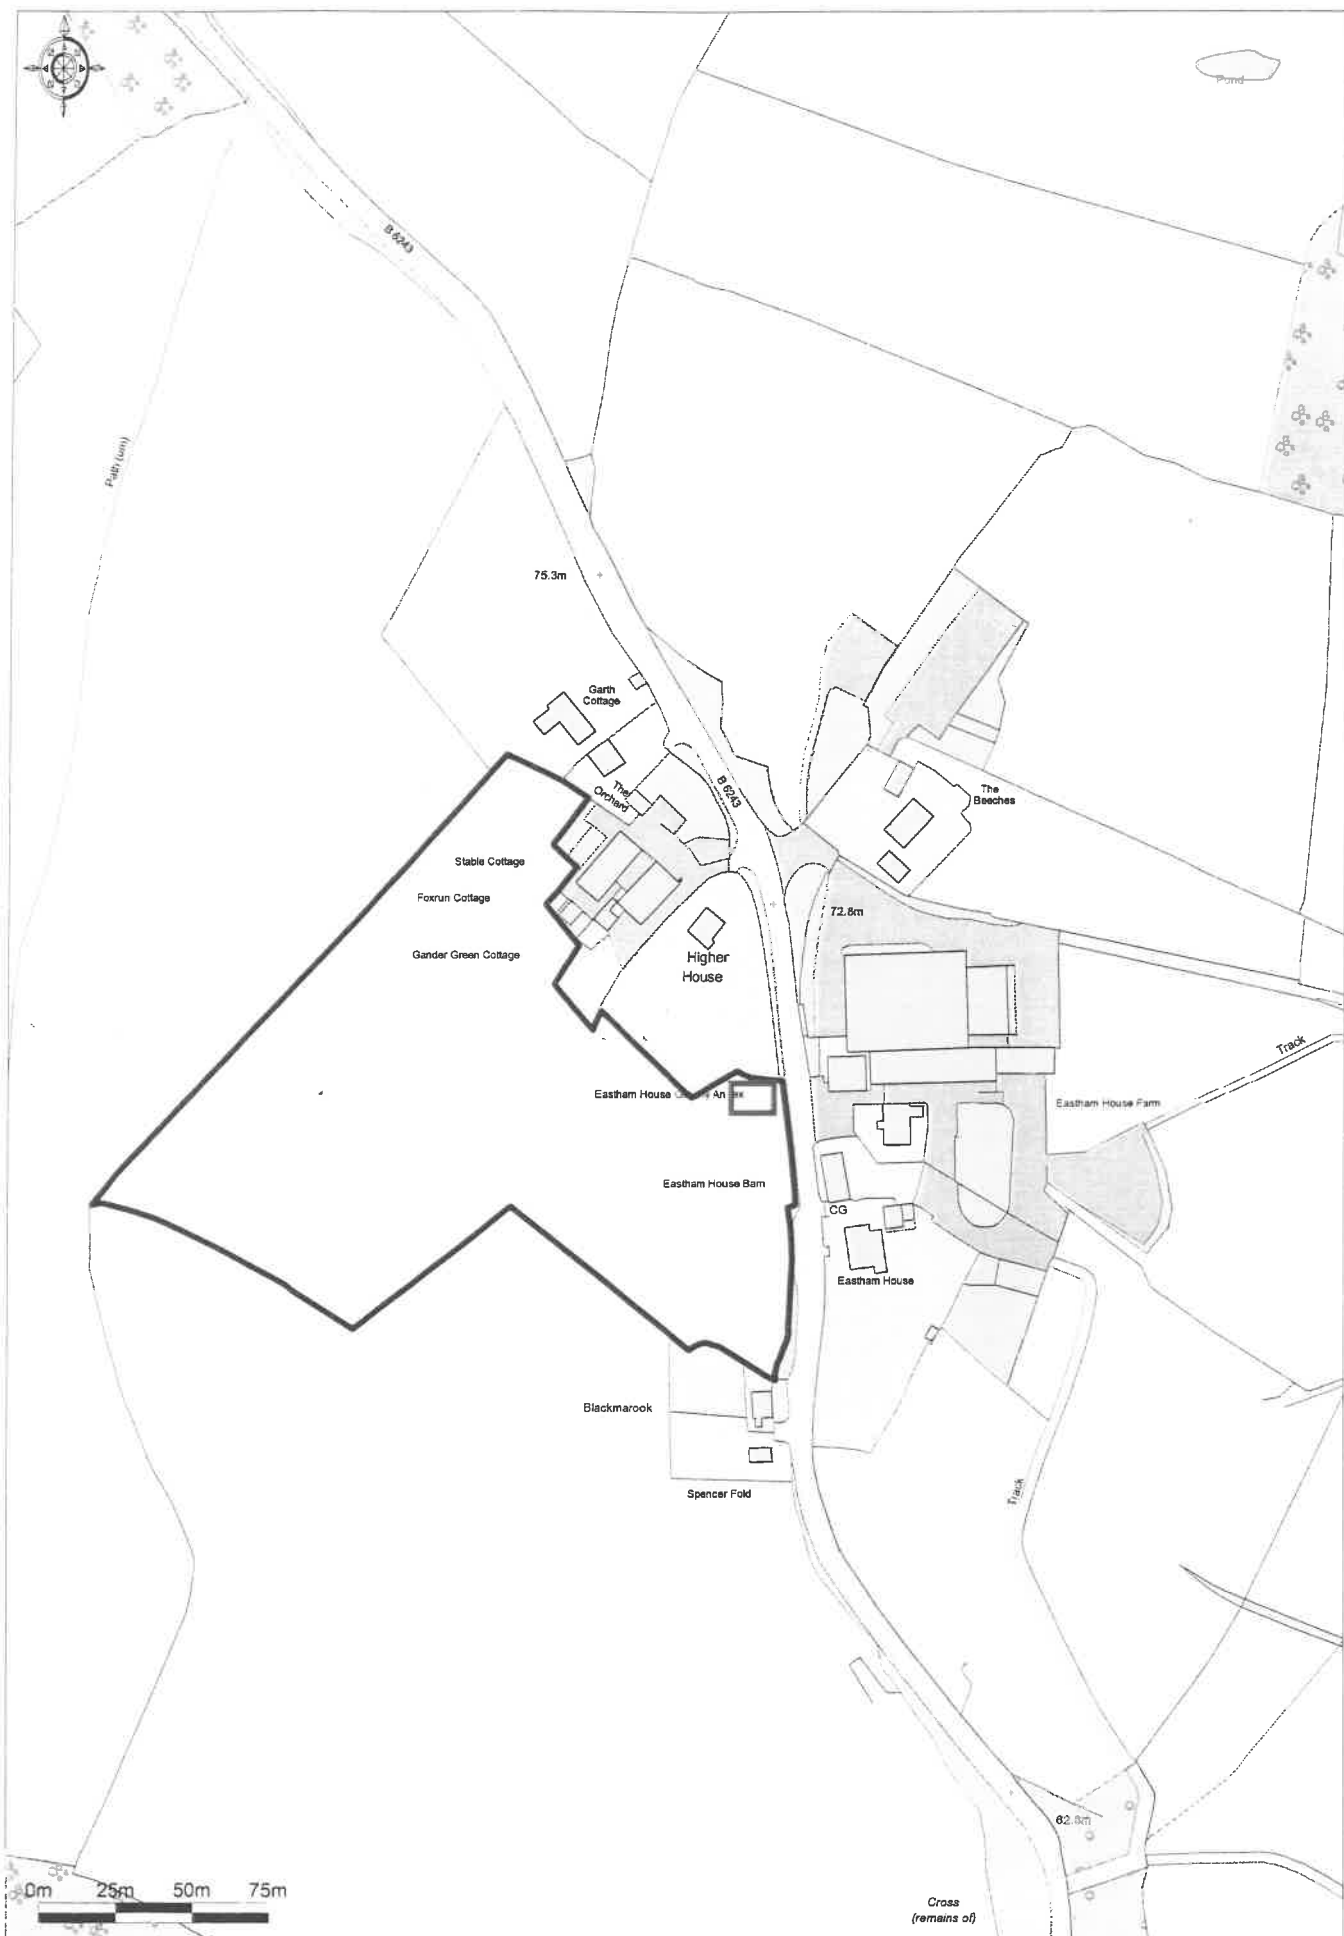
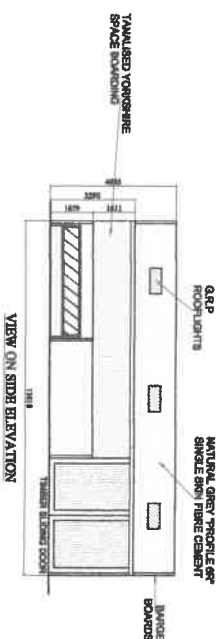
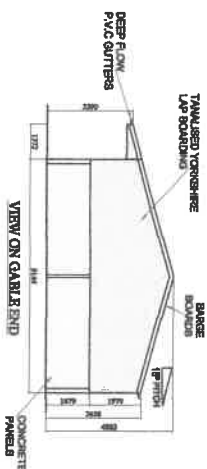
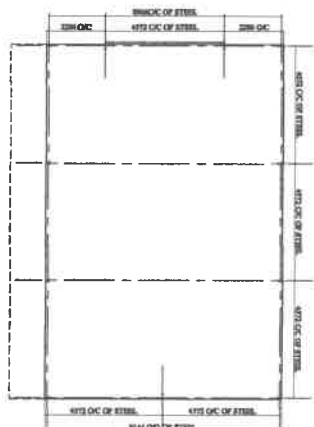


HIGHER HOUSE FARM
GT. MITTON

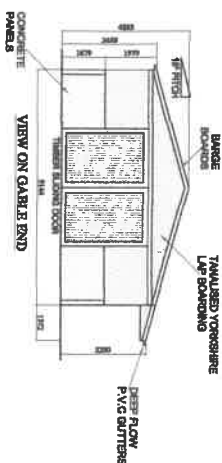

RIGHT ©

THIS DRAWING SHOULD NOT BE USED AS A WORKING DRAWING
OR FOR ELECTION PURPOSES. IT IS ONLY AN ELEVATION DRAWING
FOR SUBMISSION TO THE LOCAL AUTHORITY TO TRY TO GAIN
PLANNING PERMISSION.
2273-CPR-0168-WC

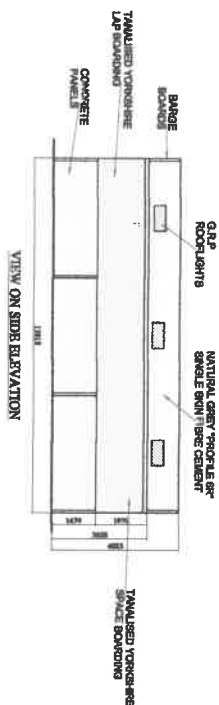


179 x 102 x 19Kg UB steelhollow.
178 x 102 x 19Kg UB portal rafters.
178 x 102 x 19Kg UB Gable Pillars.
CHS rafter braces in one end bay of
the roof and vertical bracing in one end
bay of each side.
175 x 75mm Timber purlins.
225 x 75mm Timber joists.
125 x 75mm Timber rafter.


Natural grey "Profile 68R" single skin fibre cement sheets. The roof is incorporated into grip rooflights, crown ridge & barge boards. Deep flow P.V.C. gutters and fall pipes.

Vertical


Drawing Title	PLAN AND ELEVATIONS
Scale	1:100 @ A1
Issue	2016.2016
Version	MTB
Drawing Number	P6176-01