



Stratus™ 72 with sides up

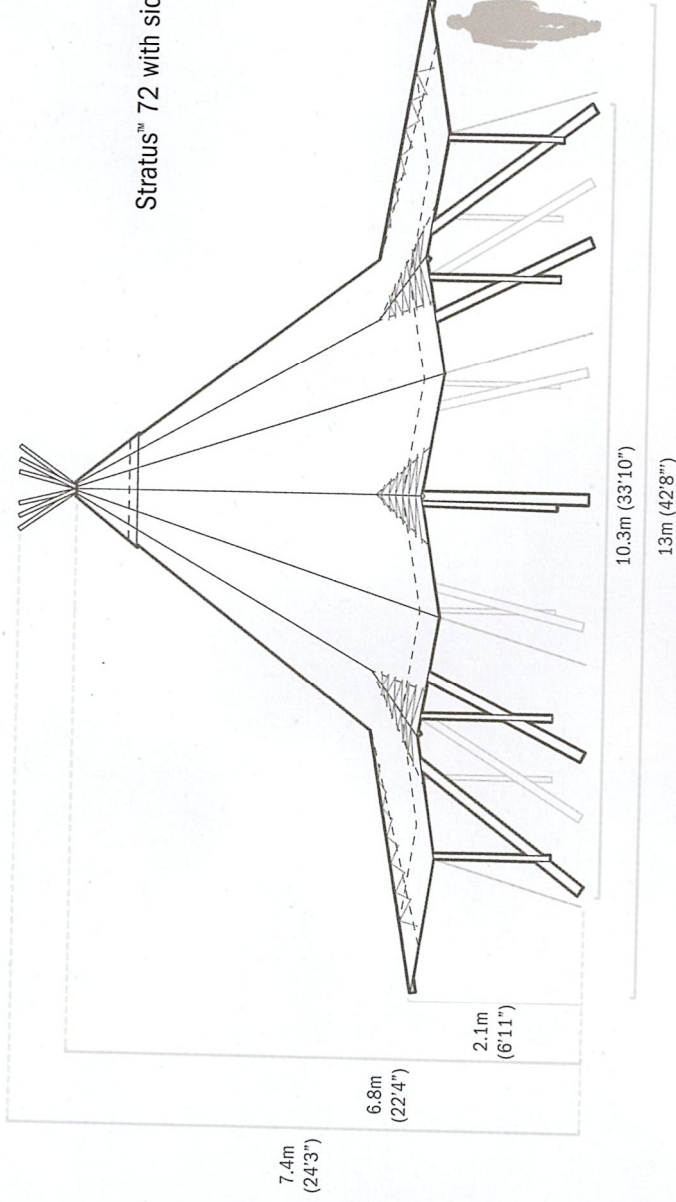

Stratus 72 with sides down

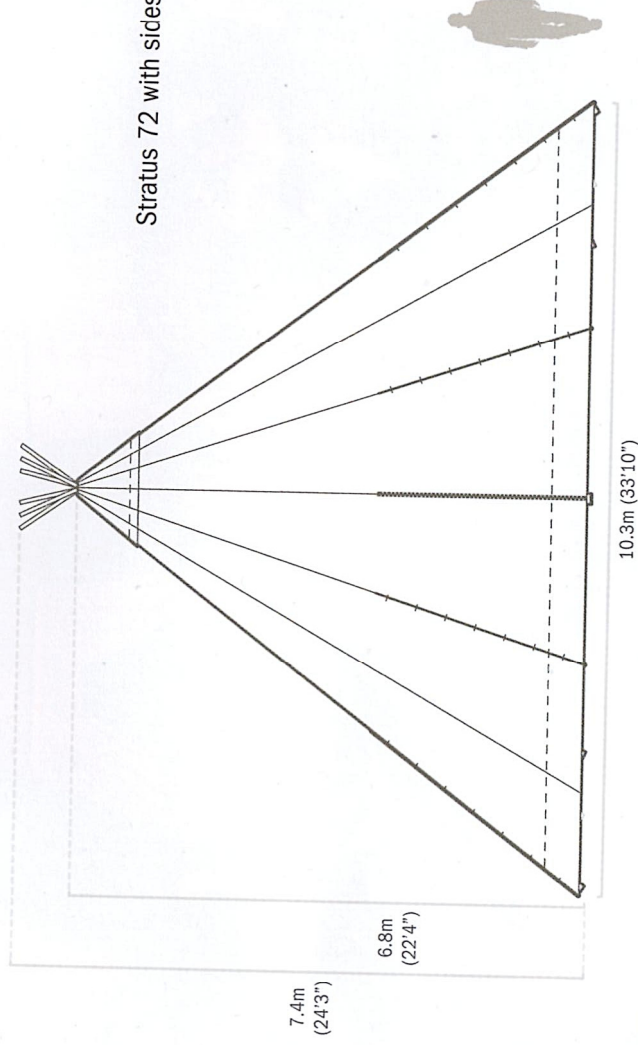

	Stratus 72 with sides up	Stratus 72 with sides down
<b>Capacity</b>	140	80
<b>Standing</b>	140	80
<b>Seated 8 per table</b>	128	72
<b>Seated 6 per table</b>	96	54
<b>Dimensions when pitched</b>	13m (42'8")	10.3m (33'10")
<b>Covered area</b>	132m <sup>2</sup> (433 sq ft)	83m <sup>2</sup> (272 sq ft)
<b>Height</b>	7.4m (24'3")	7.4m (24'3")
<b>Dimensions when packed</b>	8.25m (27'1") x 0.6m (1'11") x 0.6m (1'11")	
<b>Weight</b>	1.2m (3'11") x 0.8m (2'6") x 0.8m (2'7")	
<b>Build team and times</b>	740kg (1630lbs)	
	3 people	
	2 hours	

Seating capacities assume use of Tentipi tables 2m (6'7") long and 0.7m (2'4") wide. Dimensions are approximate.