


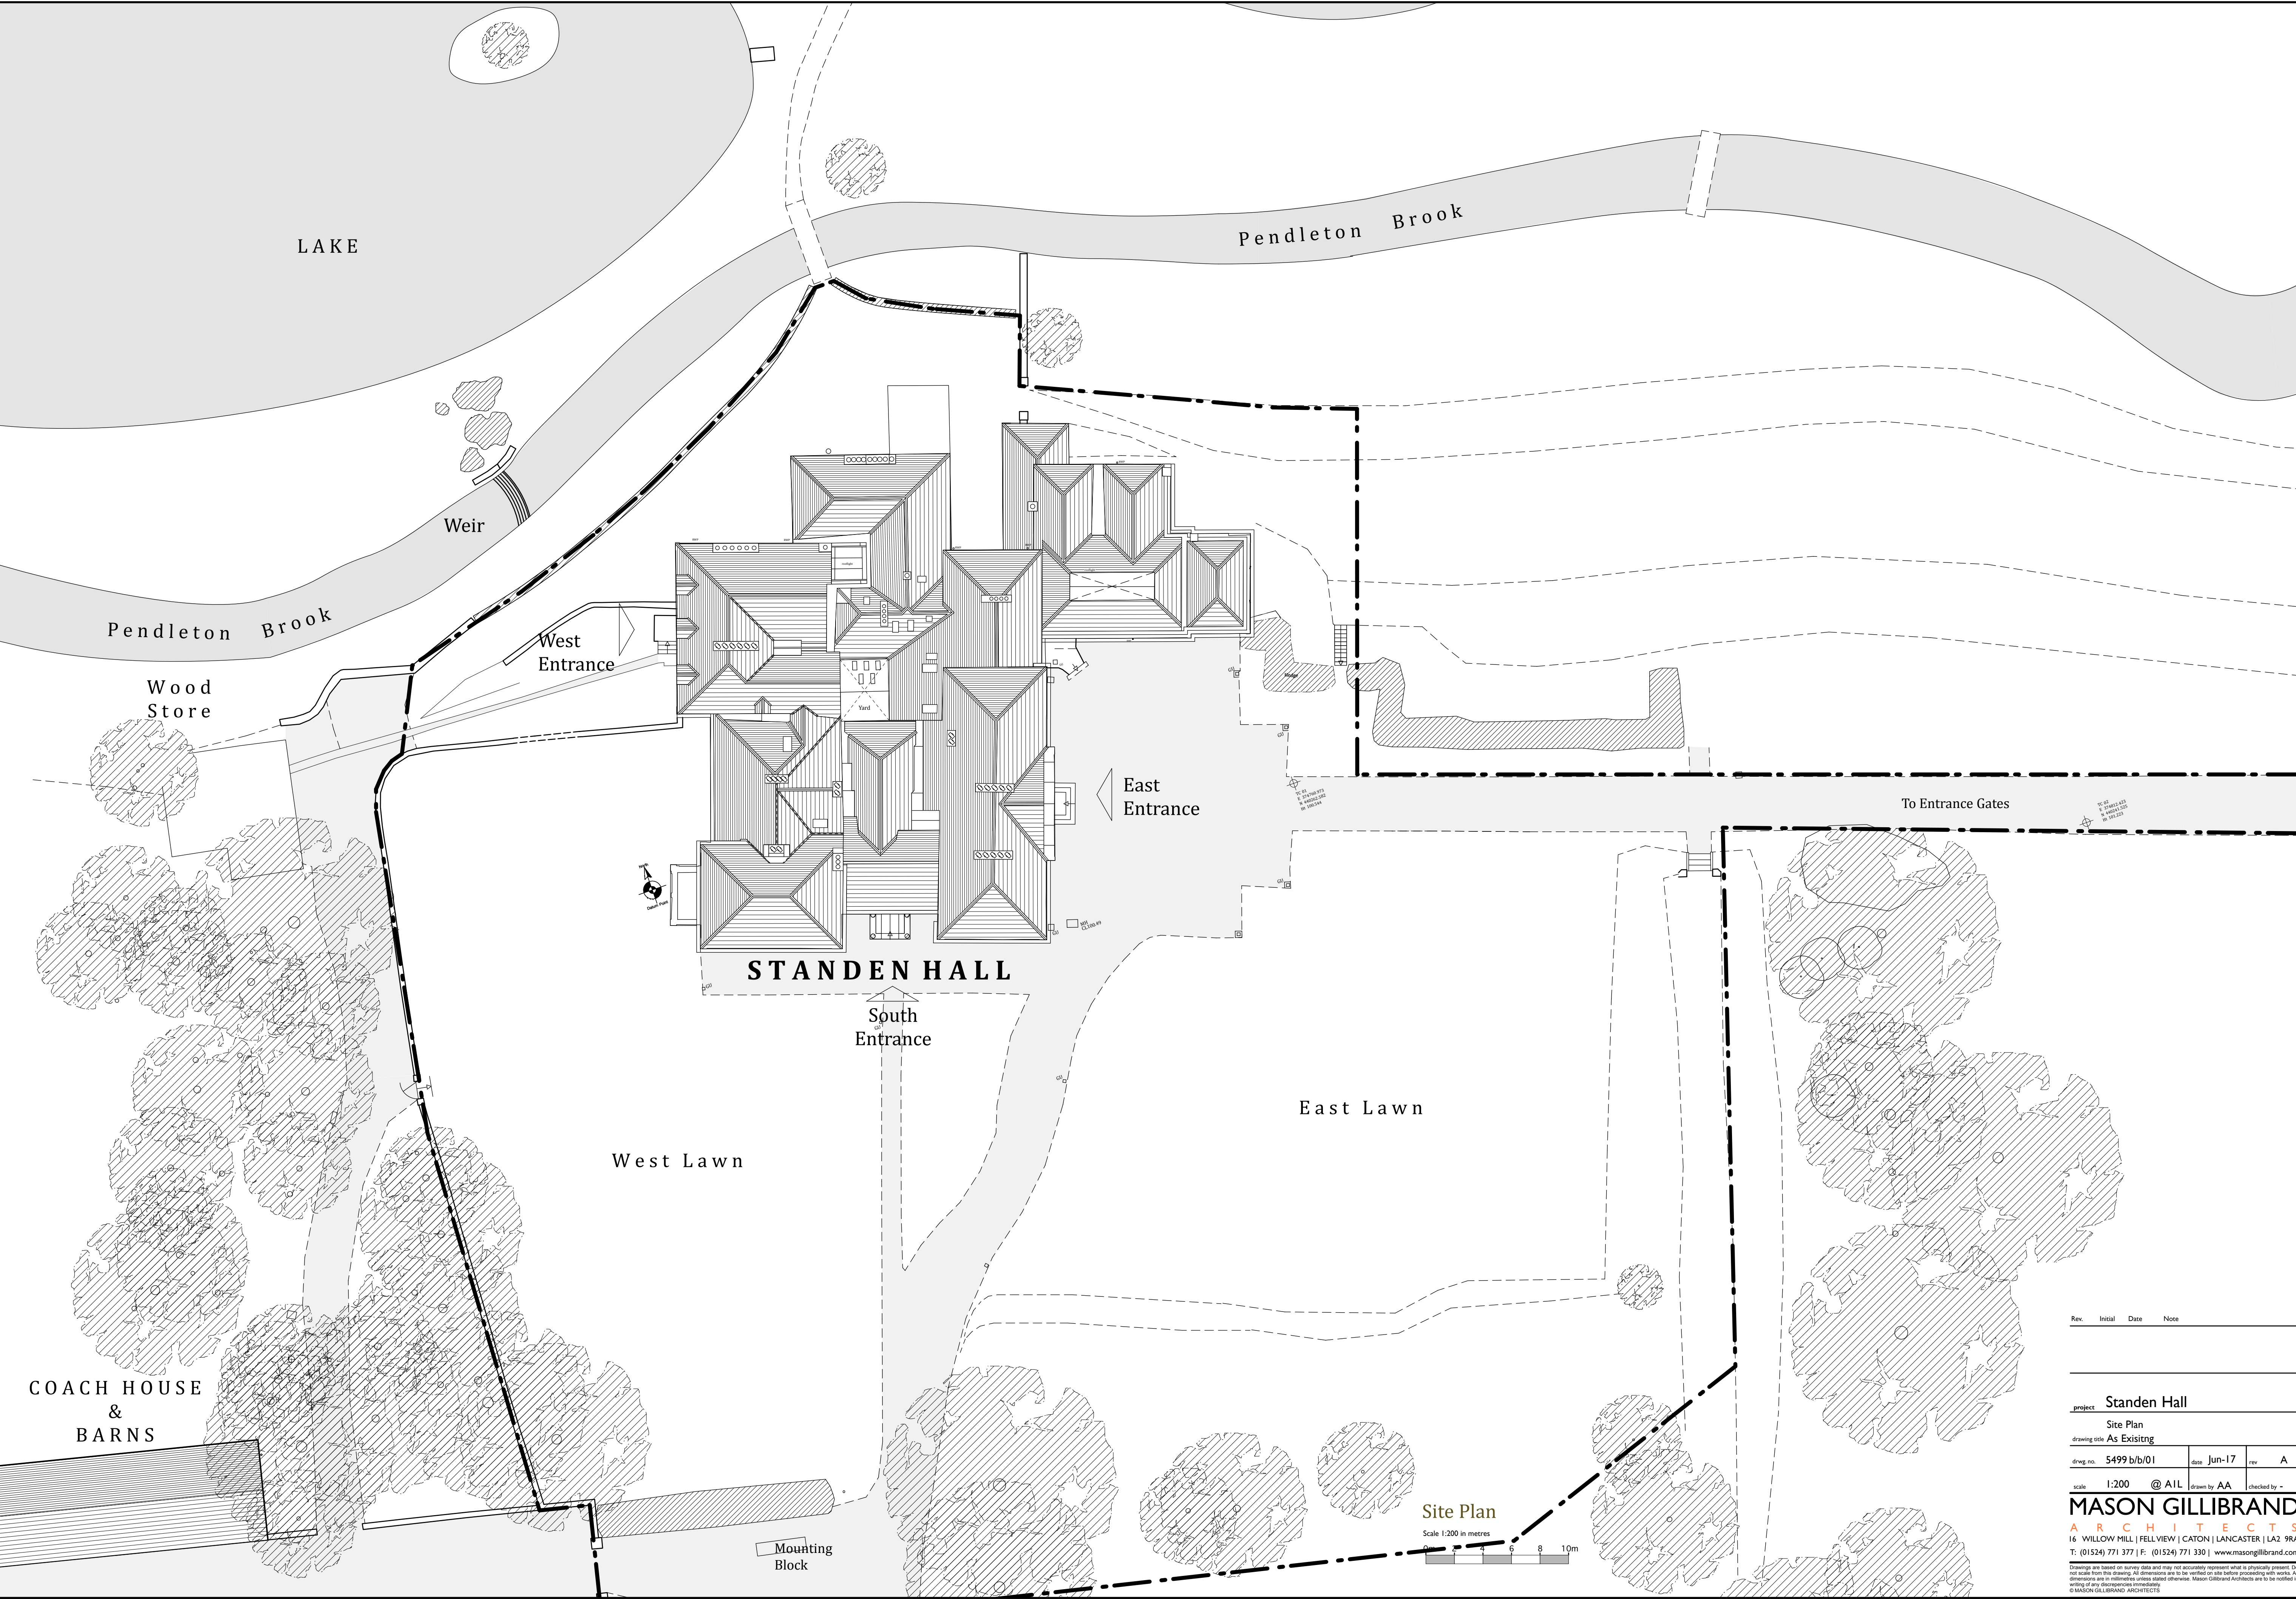

Rev.	Initial	Date	Note

project

Standen Hall

drawing title

As Existing

drawn by

5499 b/b/01

date

Jun-17

rev

A

scale

1:200

@ AIL

drawn by

AA

checked by

-

MASON GILLIBRAND

ARCHITECTS

16 WILLOW MILL | FELLVIEW | CATON | LANCASTER | LA2 9RA

T: (01524) 771 377 | F: (01524) 771 330 | www.masongillibrand.com

Drawings are based on survey data and may not accurately represent what is physically present. Do not scale from this drawing. All dimensions are to be verified on site before proceeding with works. All dimensions are in millimetres unless stated otherwise. Mason Gillibrand Architects are to be notified in writing of any discrepancies encountered.

© MASON GILLIBRAND ARCHITECTS