
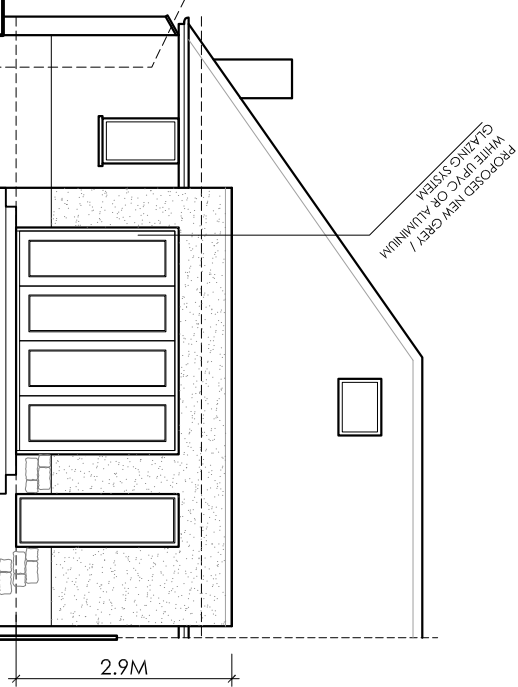
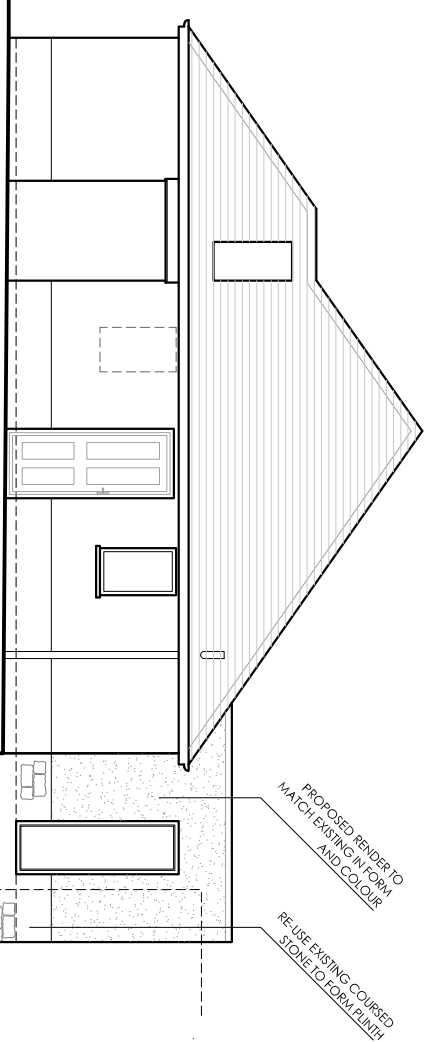
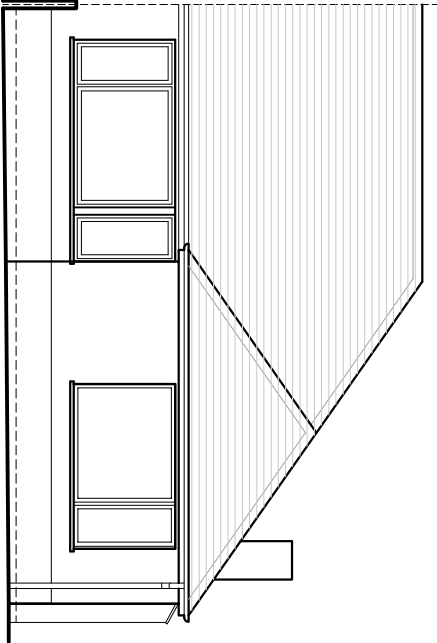
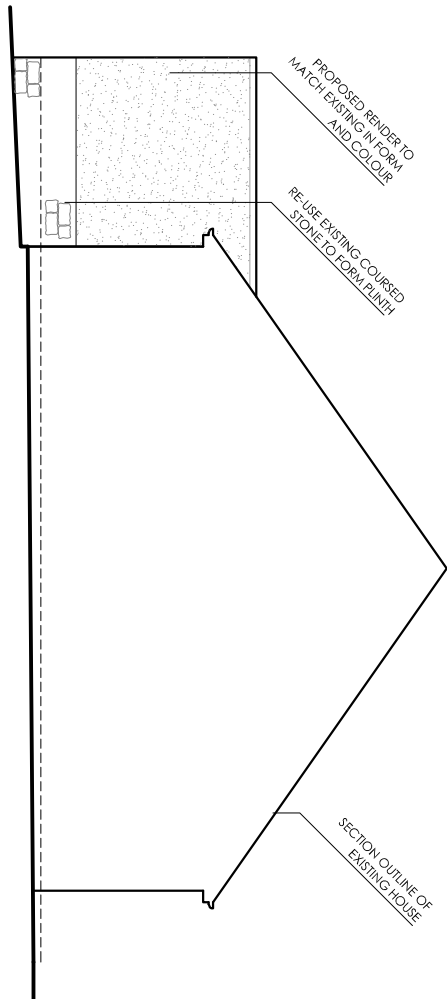
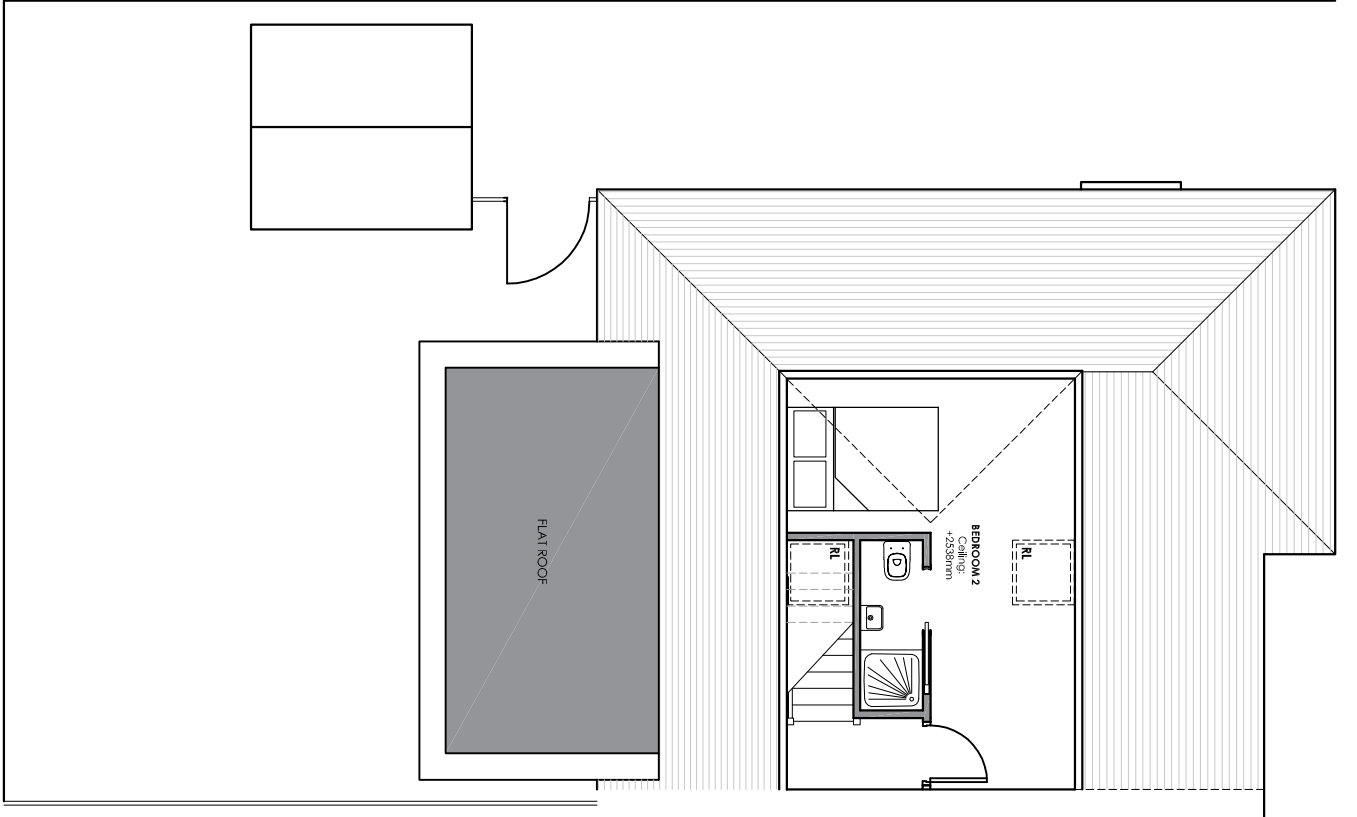
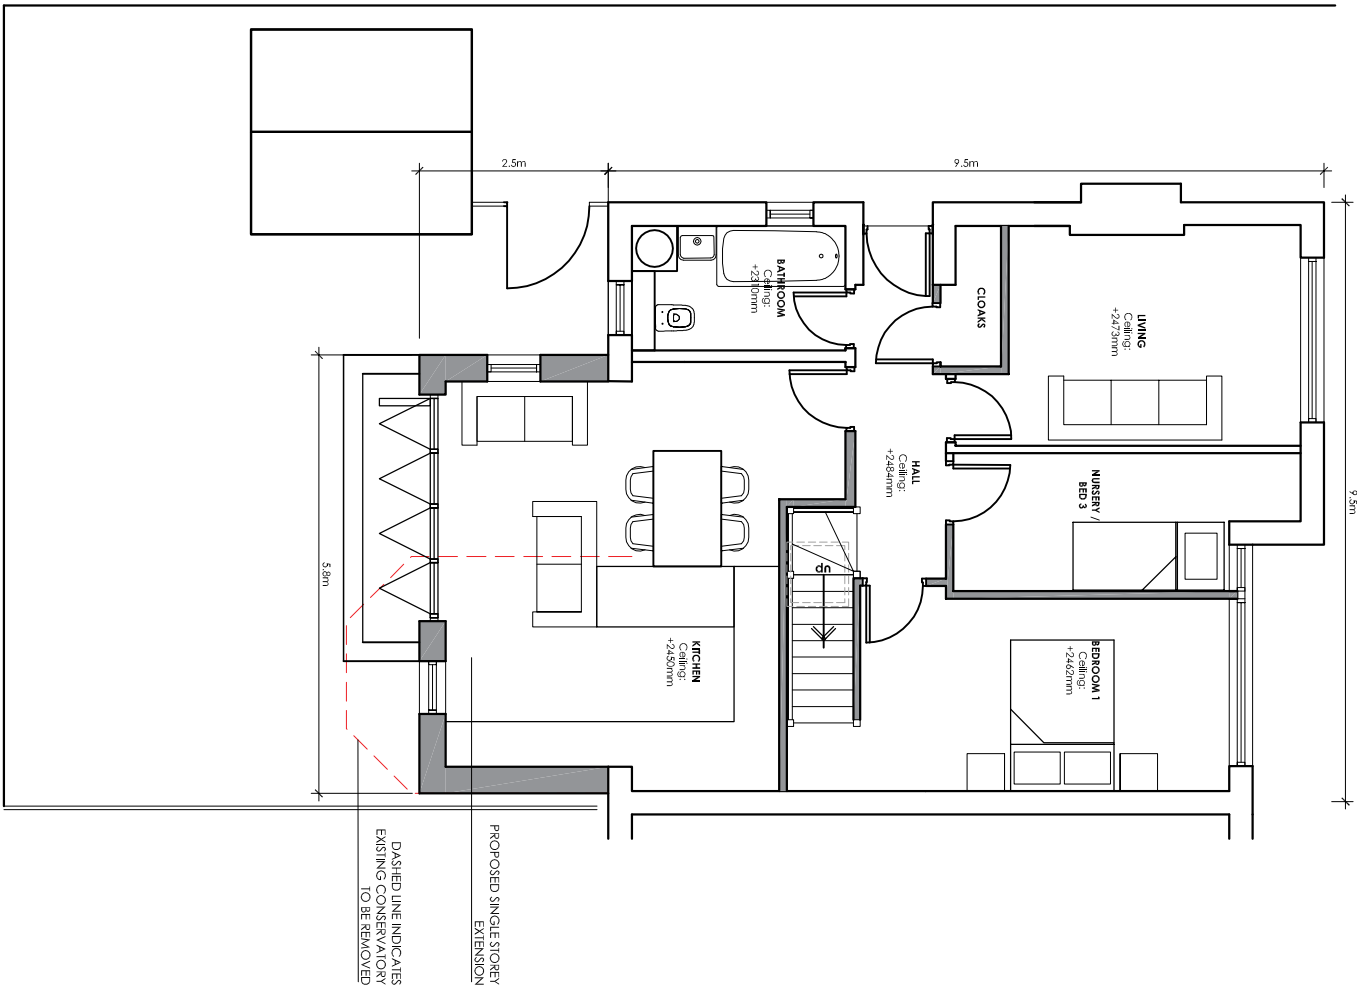


"This drawing is to be read in conjunction with all relevant Architect, consultants' and specialist drawings and specifications. The Architect is to be notified of any discrepancies before proceeding. Do not scale from this drawing. All dimensions and levels are to be checked on site. This drawing is subject to copyright. All work carried out before planning and building permission has been granted is at the contractor's risk."

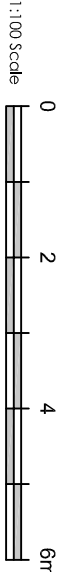

A RBM Site elevation added and render note updated. 12.08.2018

Client
MR Richard Bowie

Job title
The Hey
Beechthorpe Avenue
Waddington

Drawing title
Proposed Drawing

Scale
1:100 @ A3

Date
July 2018

Drawn
RBM

SUNDERLAND PEACOCK & ASSOCIATES LTD.
11, LANCASHIRE ROAD, CLITHENOE
LANCASHIRE, BL87 2AG
T 01200 423178 F 01200 427228
E info@sunderlandpeacock.com
www.sunderlandpeacock.com

spa ARCHITECTS

5605 -P01

REV
A