


KEY - TREE PROTECTION PLAN	
	TREE CENTRE
	TREE FOR RETENTION
	TREE FOR REMOVAL
	AREA OF SPECIAL MEASURES
	PROTECTIVE FENCING
	ROOT PROTECTION AREA

NOTES:
This drawing is based on the proposed site layout ref: 1883/01 provided by Craven Design Partnership. The positions of trees should not be assumed to be accurate and all measurements should be checked on site.

320180637P

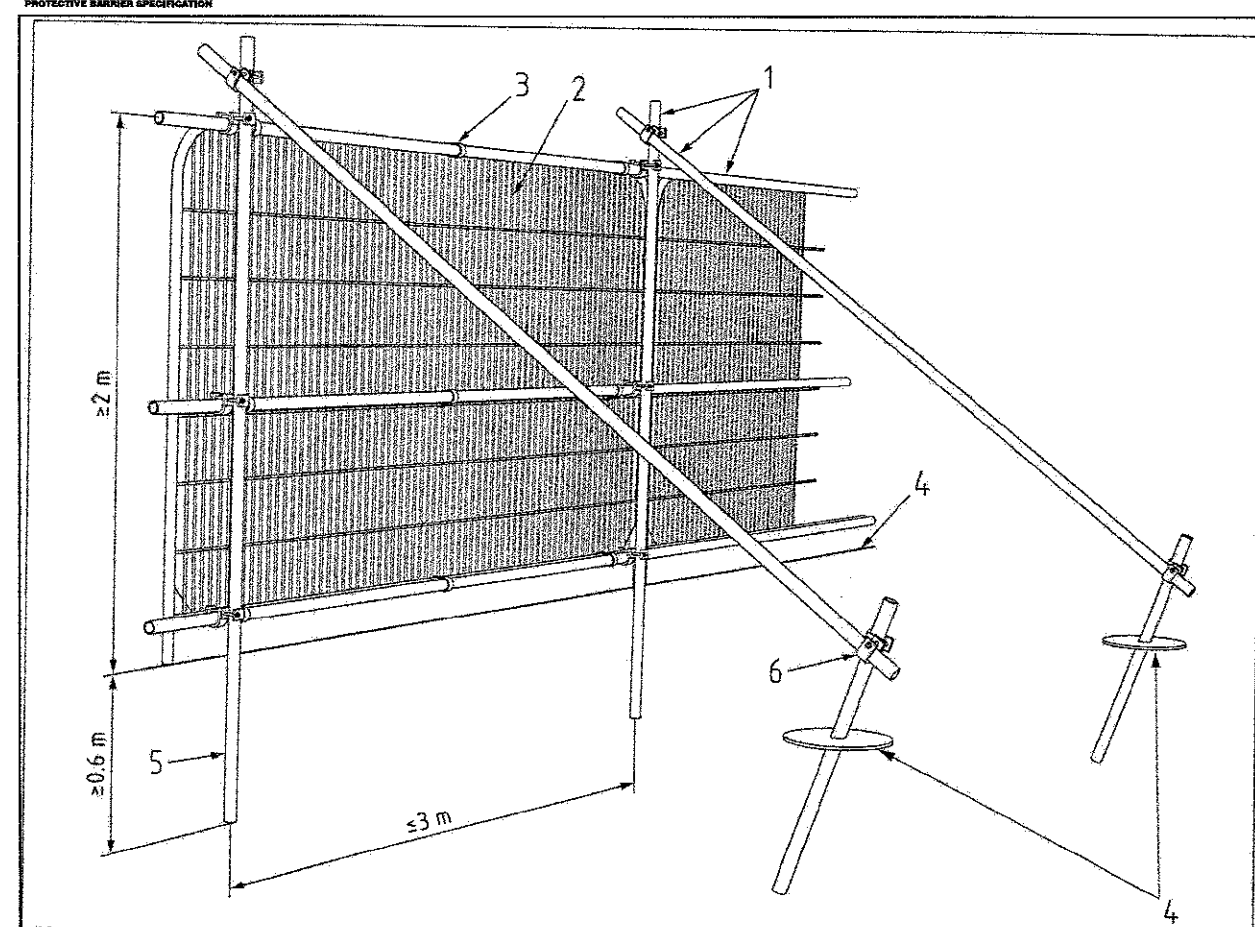

- Key
- 1 Standard scaffold poles
 - 2 Heavy gauge 2 m tall galvanized tube and welded mesh infill panels
 - 3 Panels secured to uprights and cross-members with wire ties
 - 4 Ground level
 - 5 Uprights driven into the ground until secure (minimum depth 0.6 m)
 - 6 Standard scaffold clamps

TITLE	TREE PROTECTION PLAN
SITE ADDRESS	Proposed Development Blackburn Road Simonstone
CLIENT	Craven Design Partnership
REF NO.	160303TPP
PAPER SIZE	A1
SCALE	1:200
DATE	10/03/16

Georgina Tearne t/a Arbolution
4 Longfield, Heptonstall
HEBDEN BRIDGE, HX7 7LR
Tel: 01422 292944
email: info@arbolution.co.uk

