

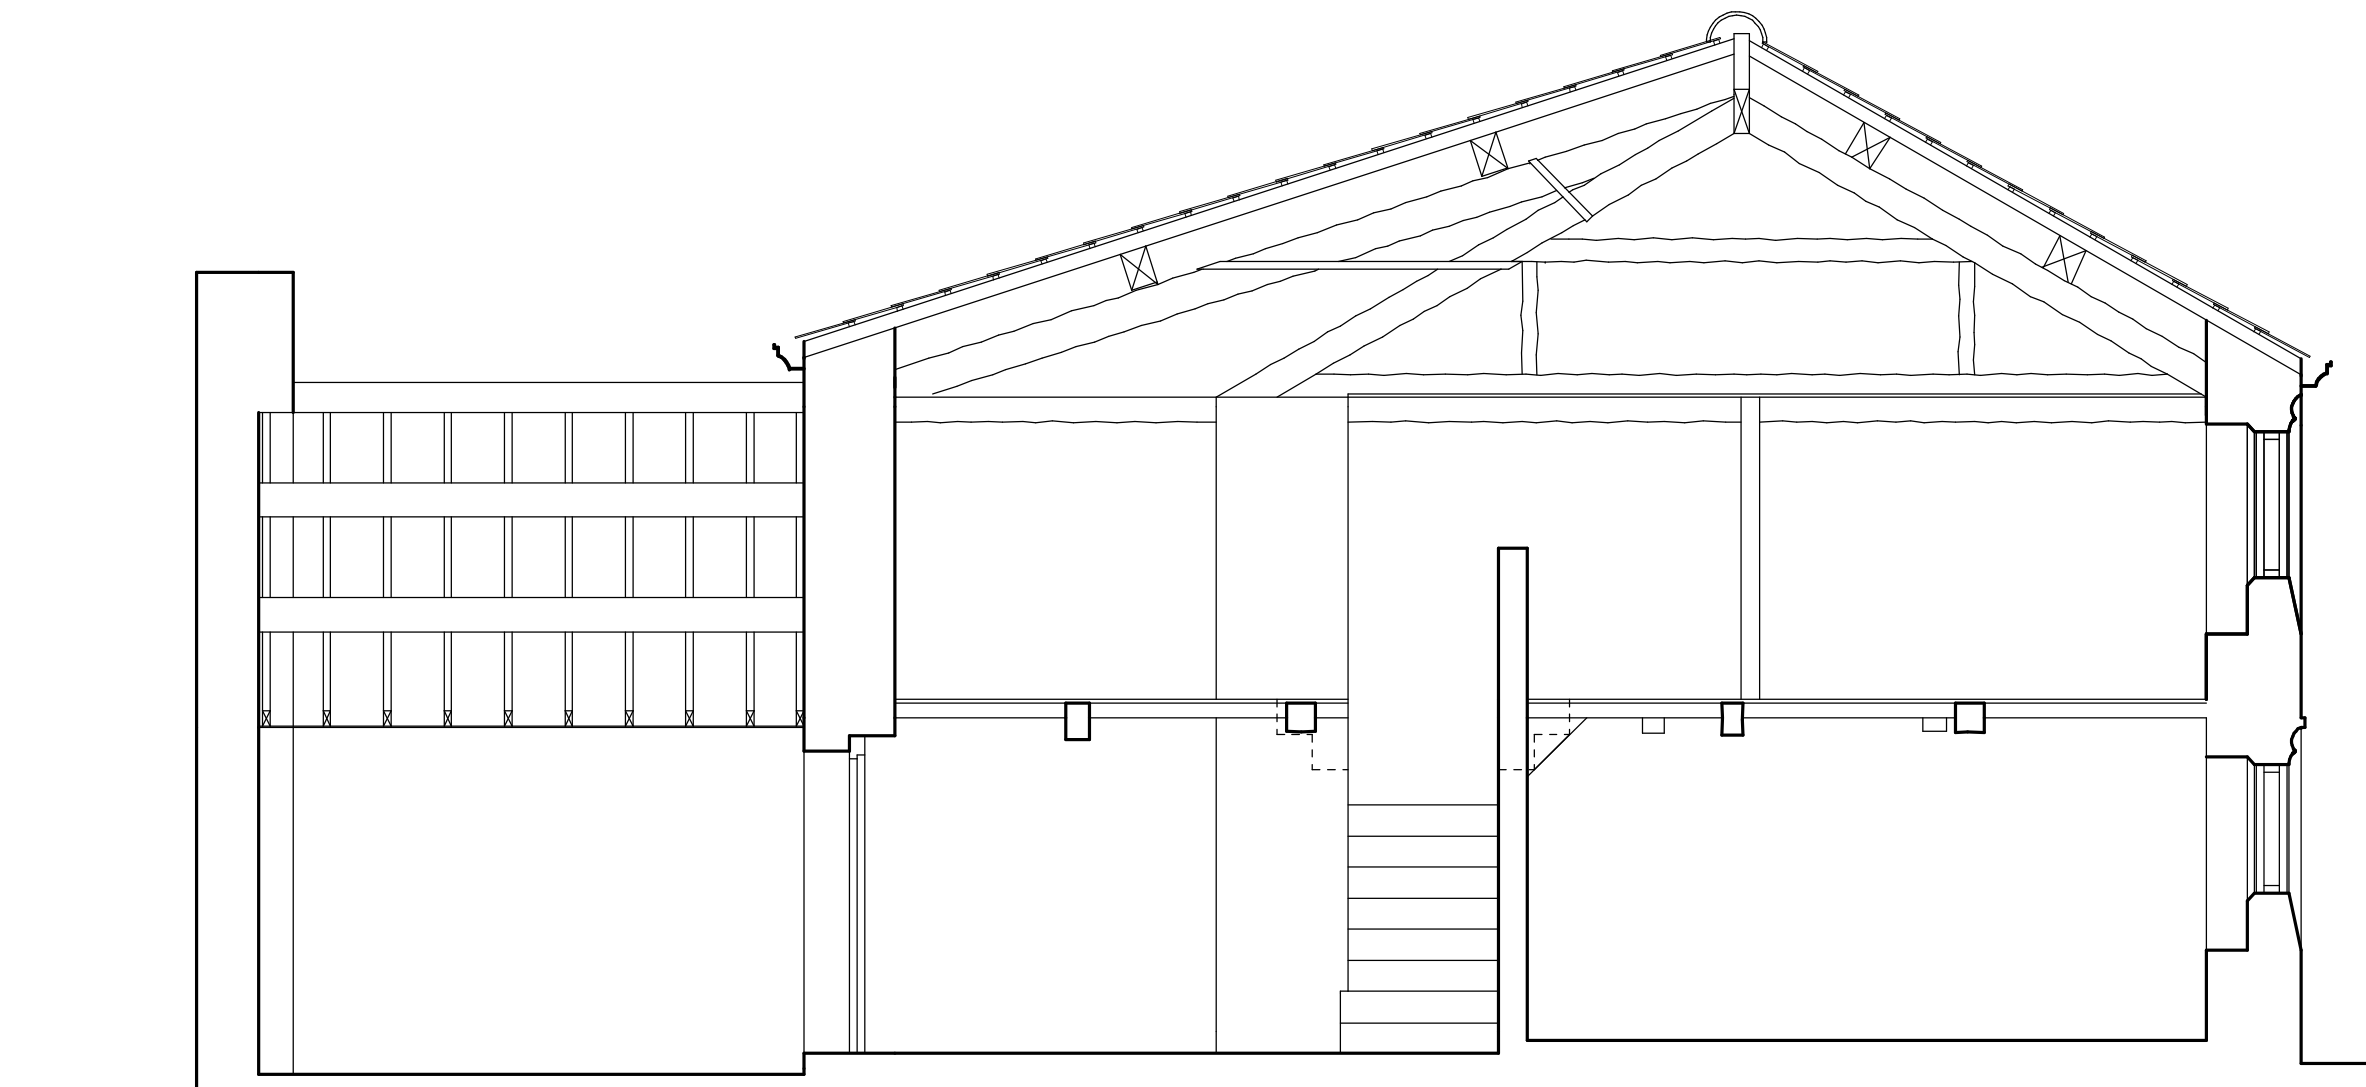



This drawing must not be copied or reproduced by any third party without the written consent of Flanagan Design Associates Limited

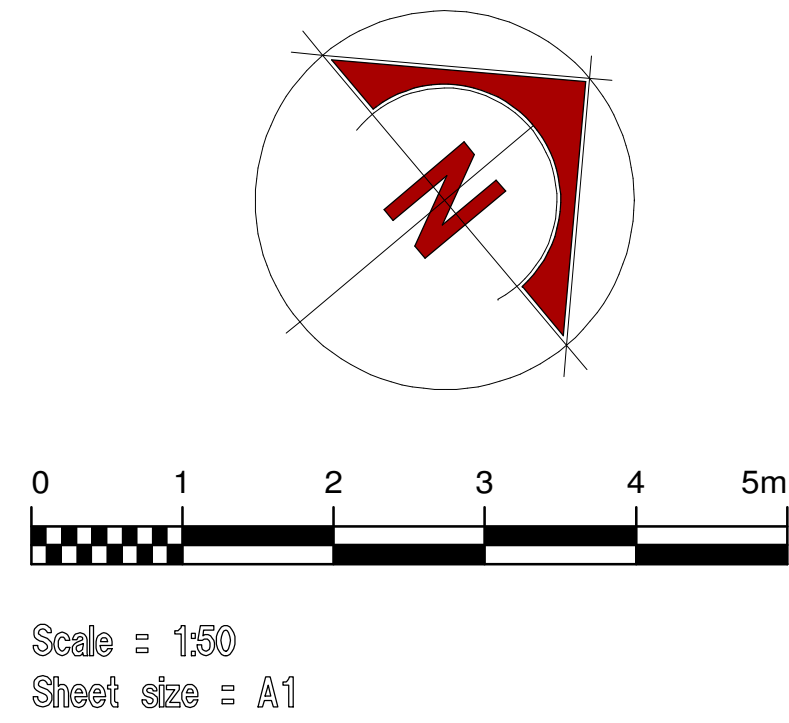

SECTION

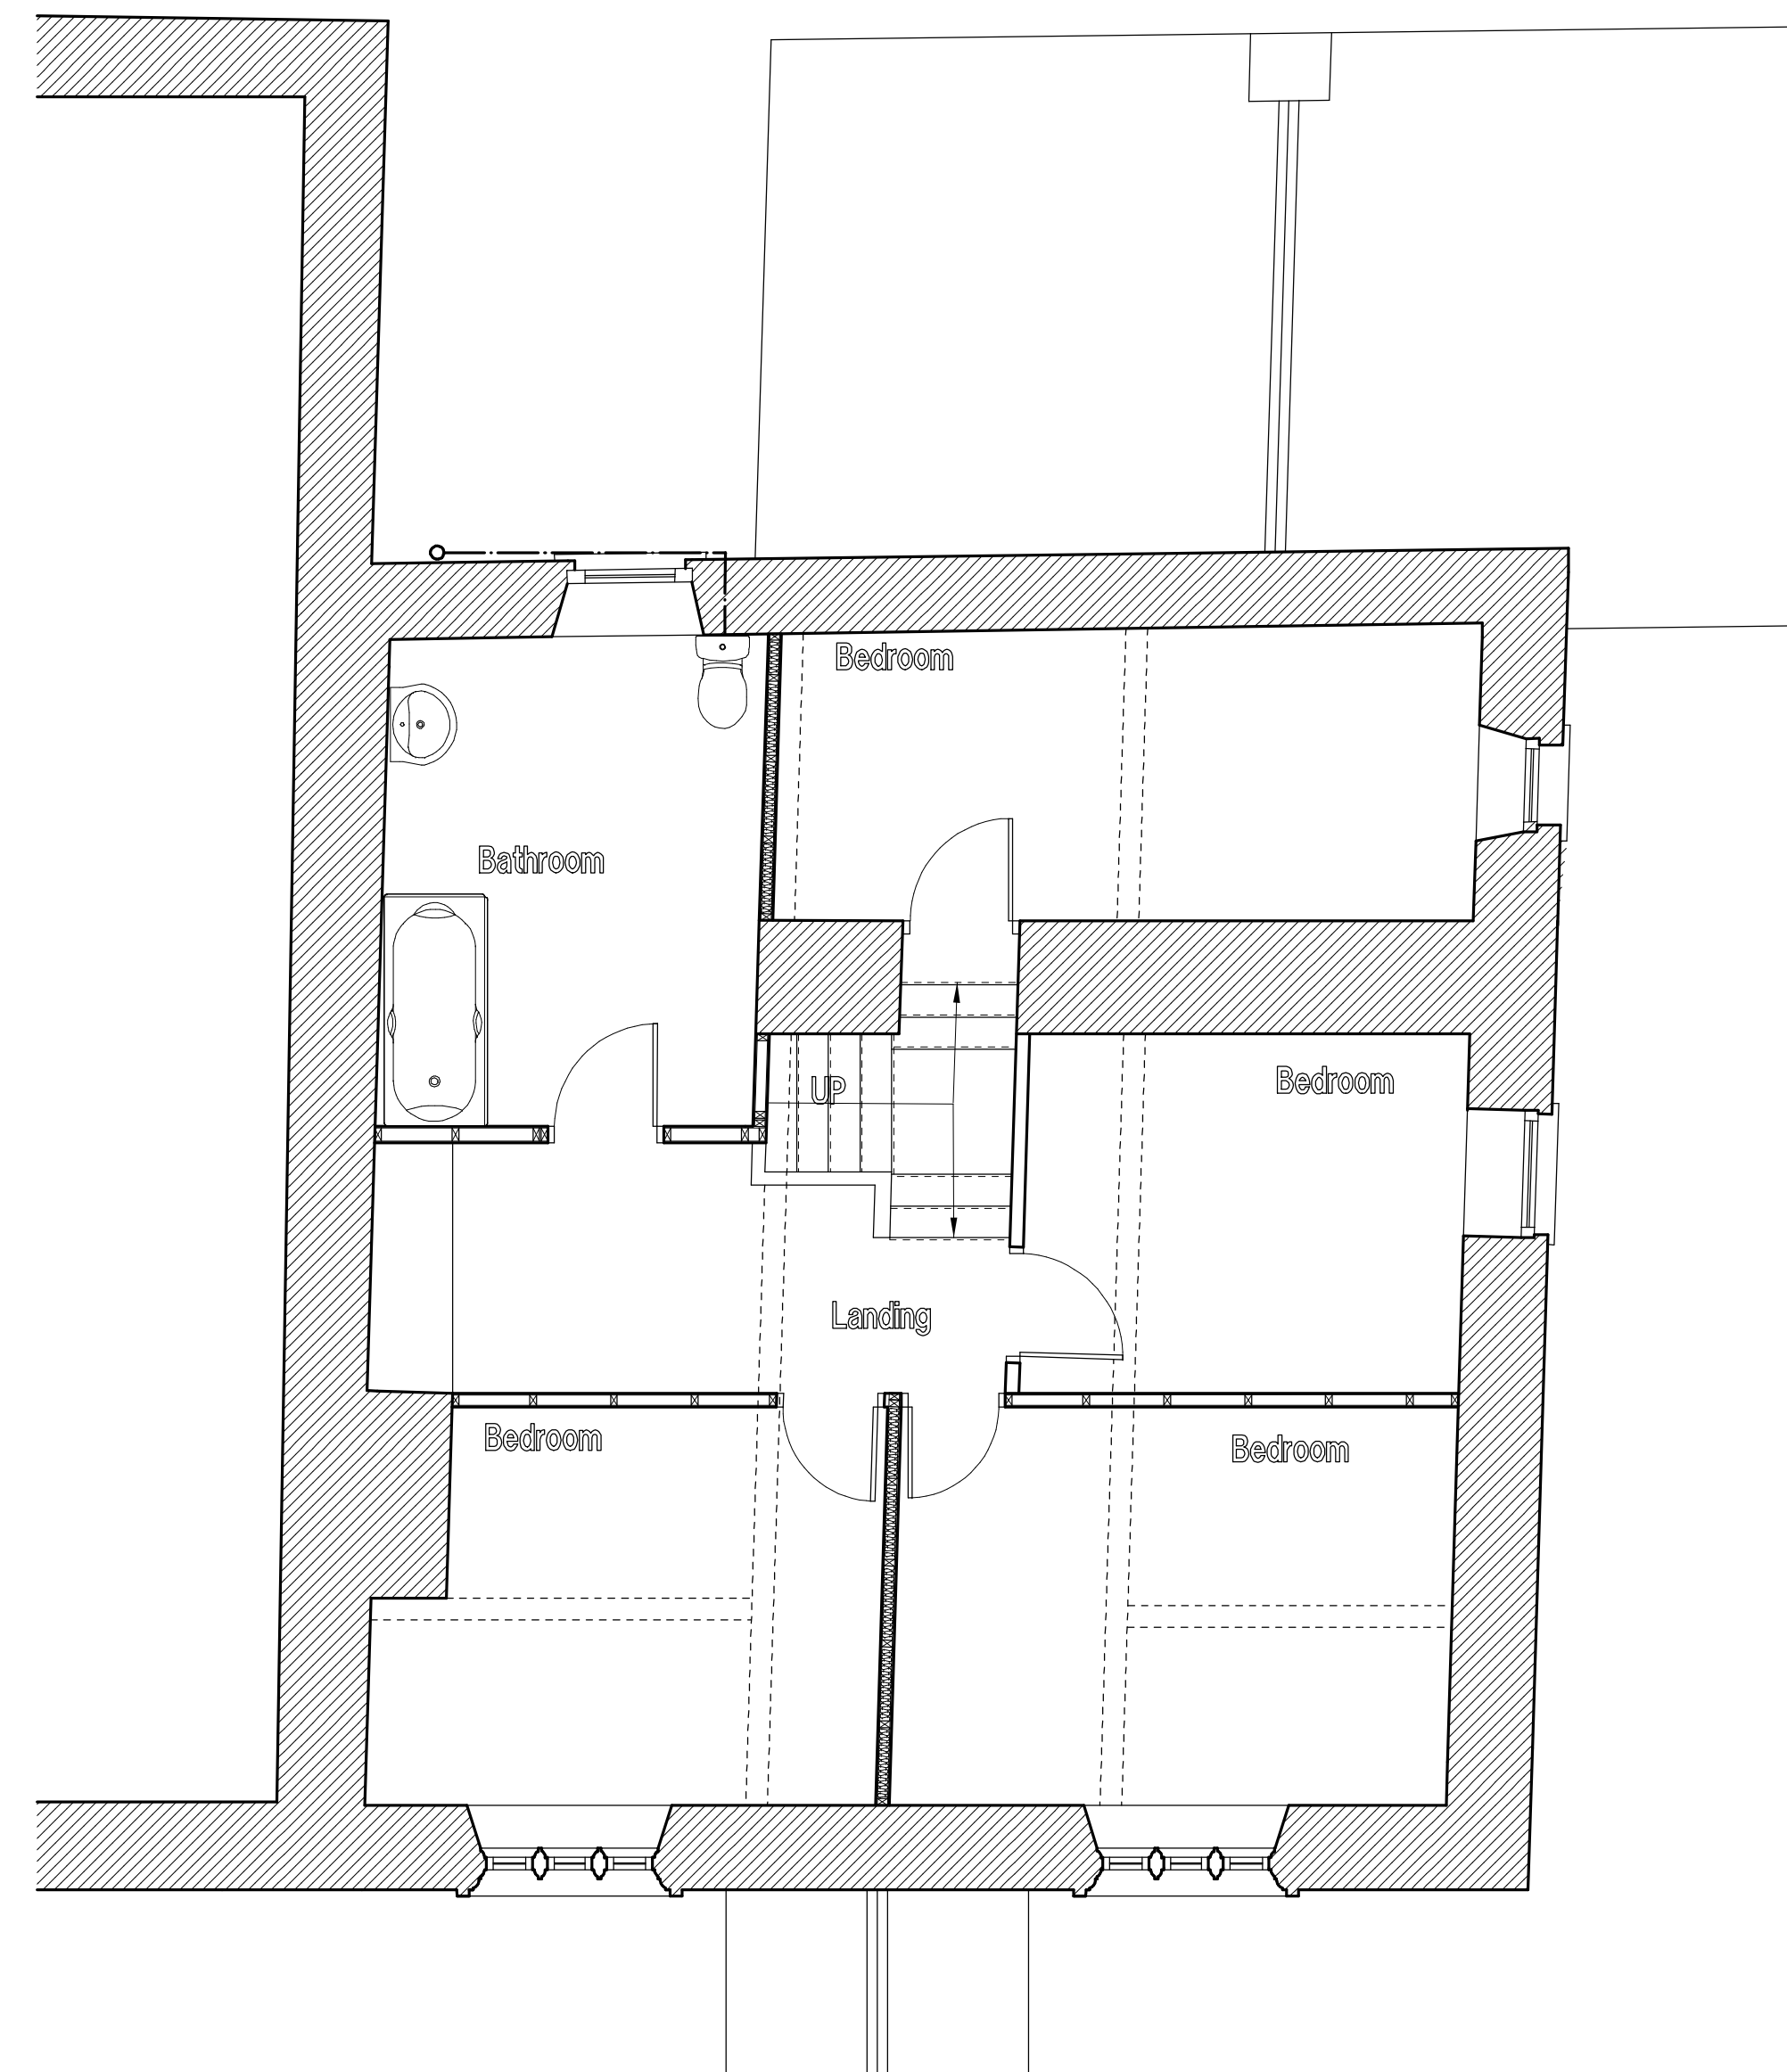

First Floor Layout

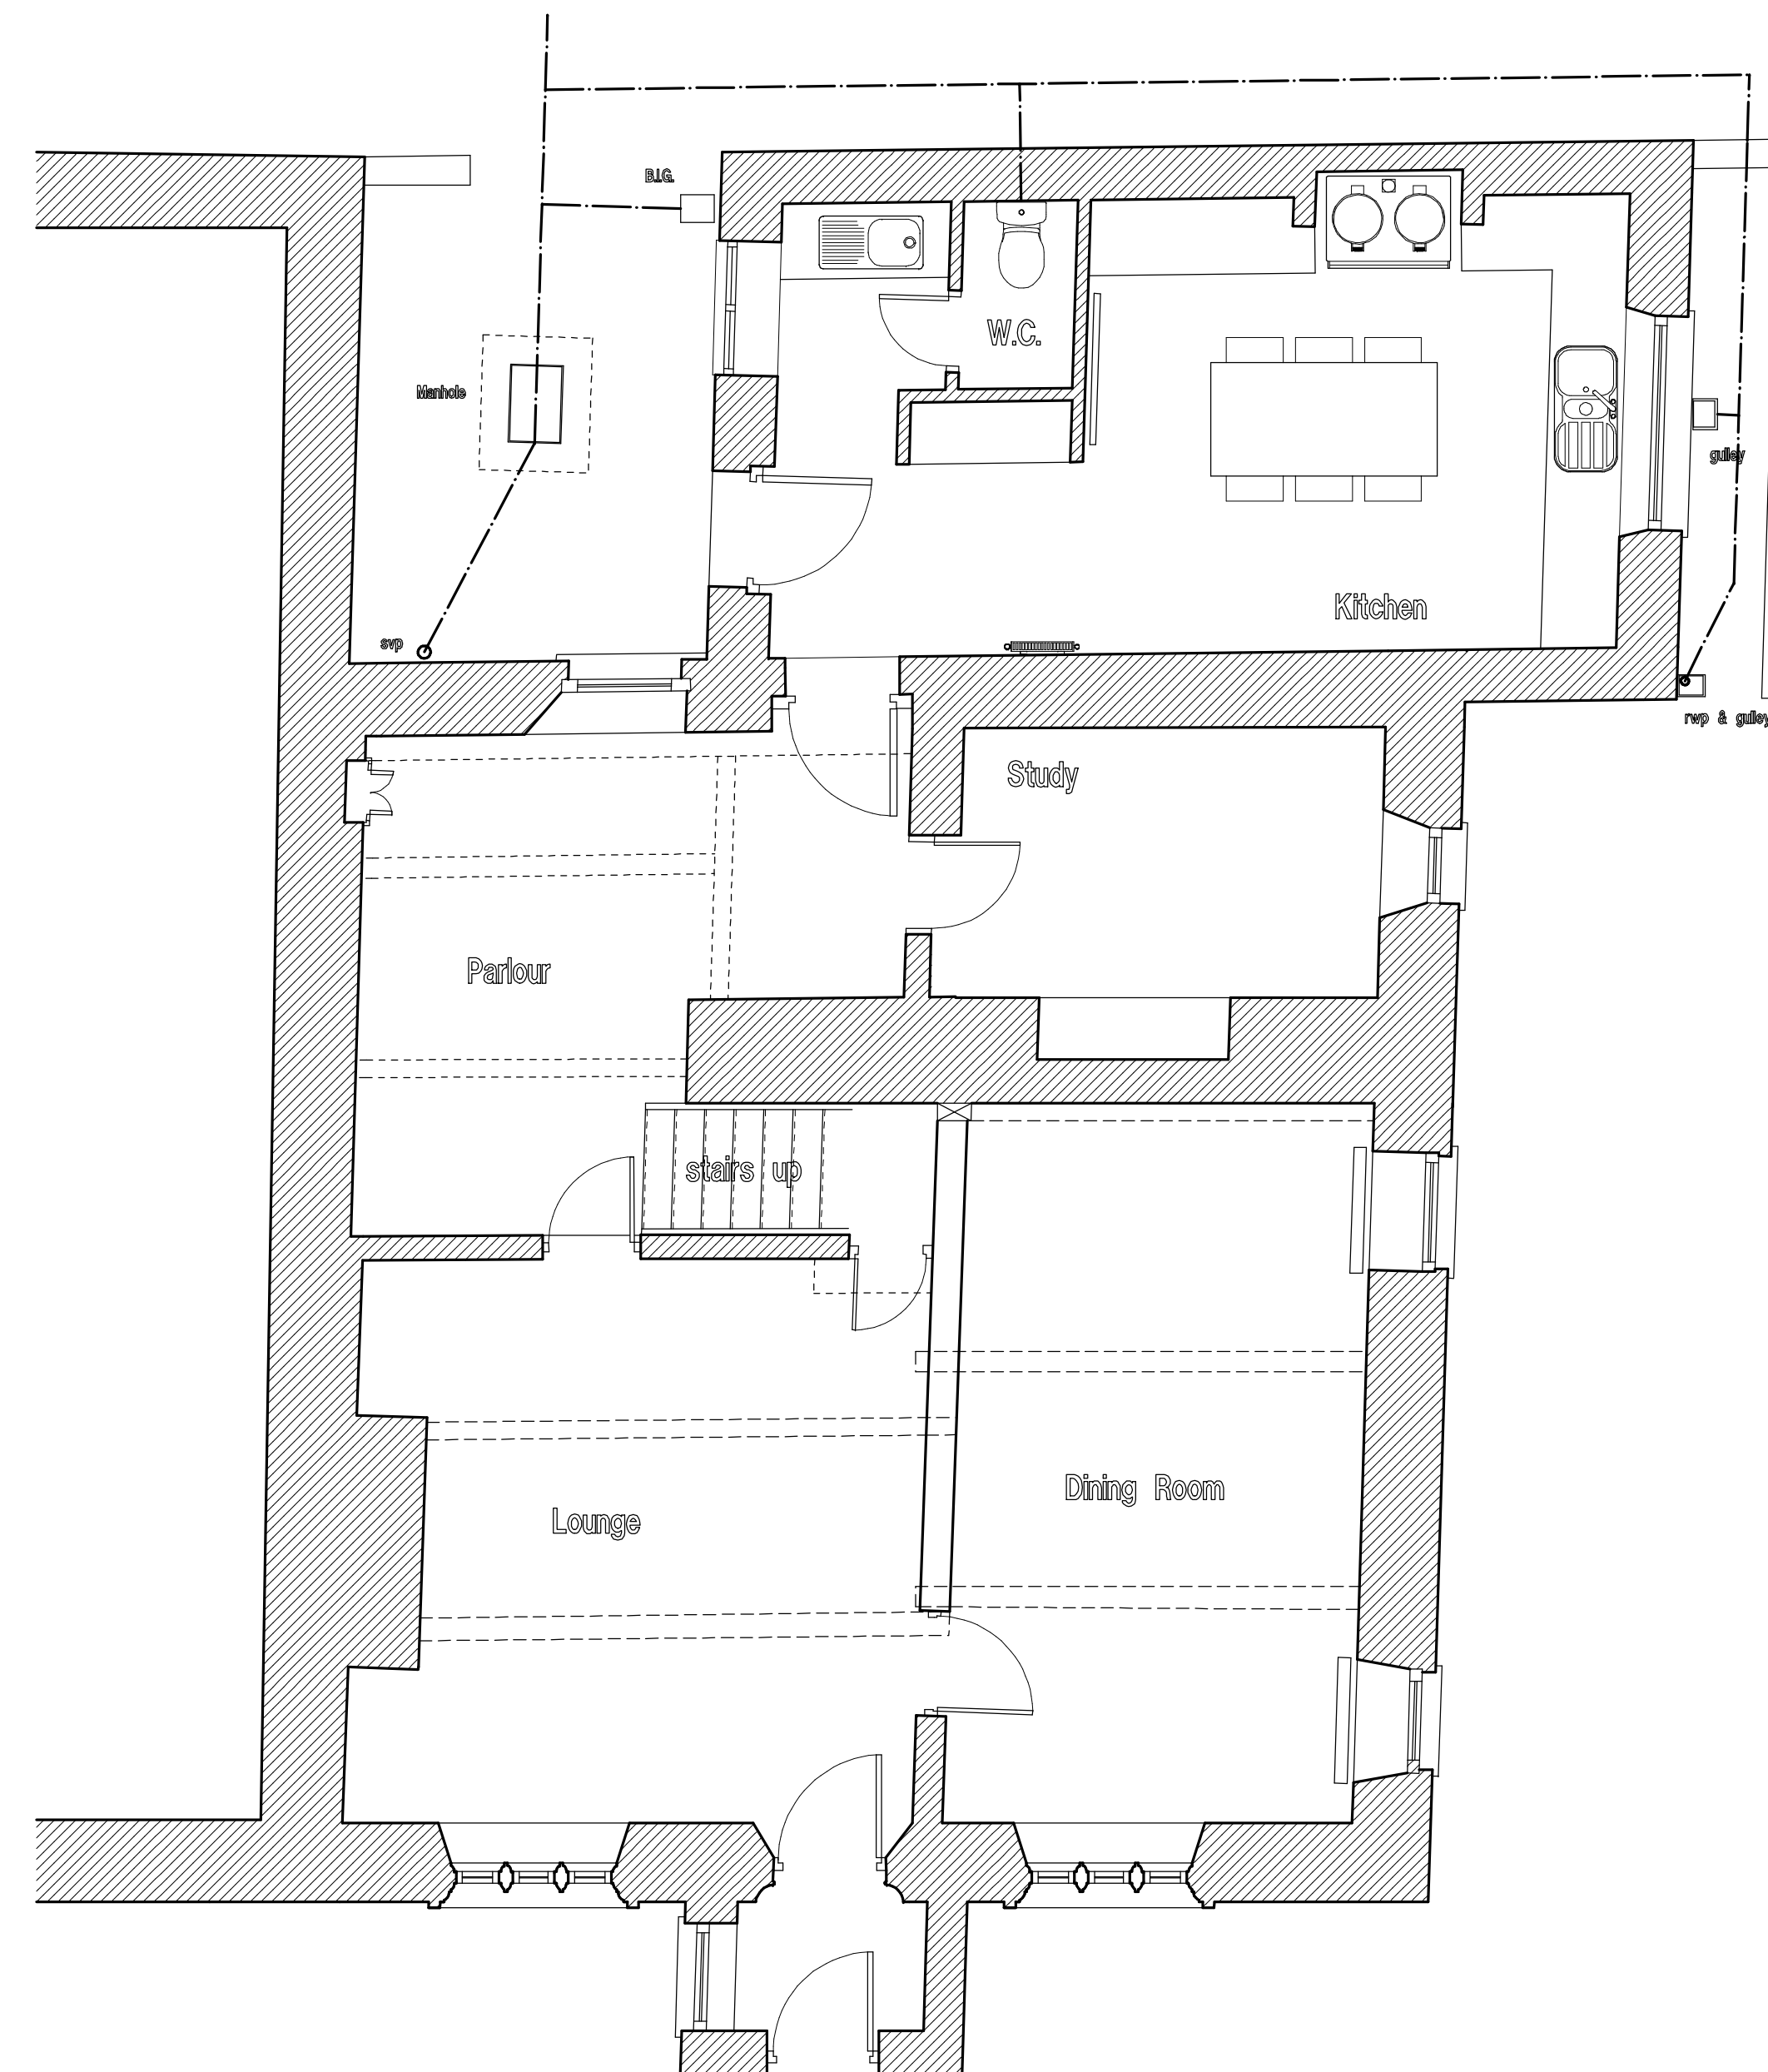

Ground Floor Layout

[illegible]