


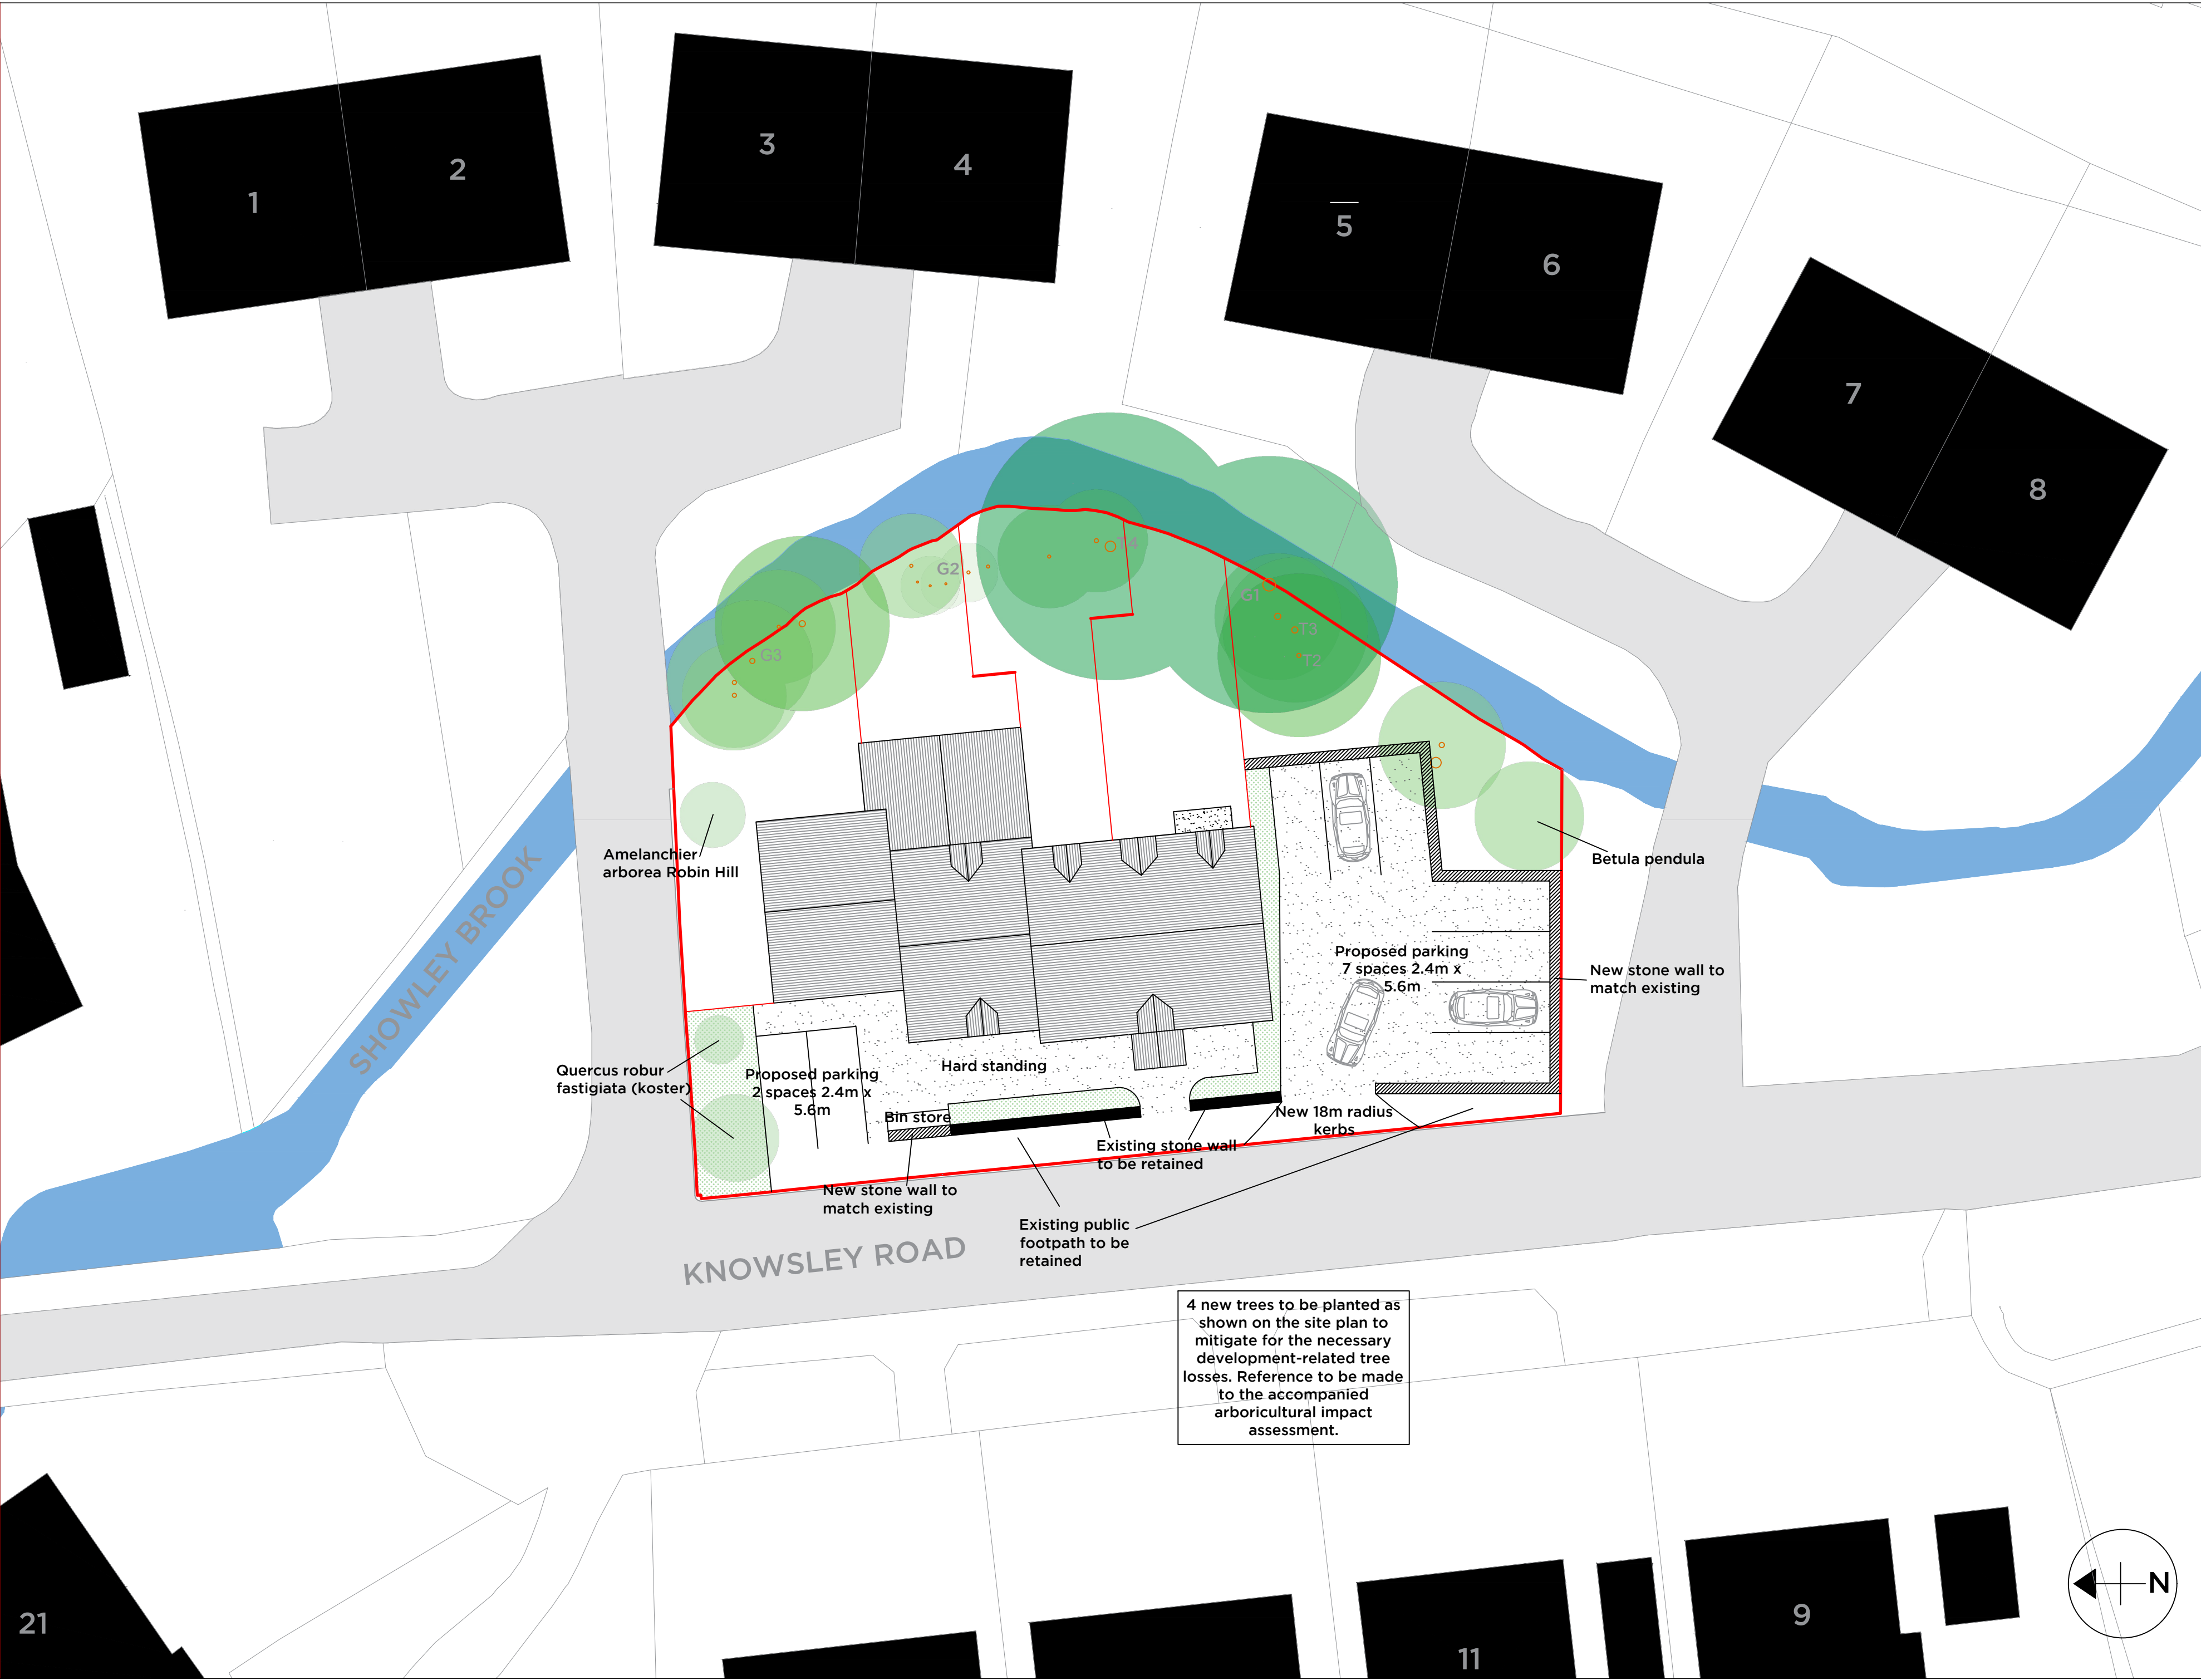

Notes:			
THE PROPOSAL IS TO CONVERT THE EXISTING BUILDING INTO THREE SEPARATE DWELLINGS AND EXTEND THE PROPERTY TO THE NORTH TO CREATE ONE ADDITIONAL DWELLINGS.			
9 PARKING BAYS TO BE PROVIDED FOR THE 4 DWELLINGS, ALL AT 2.4m x 5.6m.			
NEW MITIGATION PLANTING SCHEME FOLLOWING THE REMOVAL OF FOUR MODERATE/LOW VALUE TREES AS SHOWN ON THE ARBORICULTURAL IMPACT ASSESSMENT			
EXTENSION TO BE WHITE RENDERED FINISH AND SLATE ROOF TO MATCH EXISTING, AS WELL AS FULL STONE SURROUNDS TO EACH DOOR AND WINDOW.			
PLEASE REFER TO THE DESIGN & ACCESS STATEMENT, ARBORICULTURAL IMPACT ASSESSMENT, BAT SURVEY AND ALL OF THE ACCOMPANIED APPENDICES.			
RESUBMISSION OF PREVIOUS PLANNING REFUSAL (3/2018/0263)			
Rev	Date	Revision	