


Tri Stack

QTY: 1
PANEL/ARTWORK SIZE: 1500x3050
1500mm



3050mm

1600mm
including pole

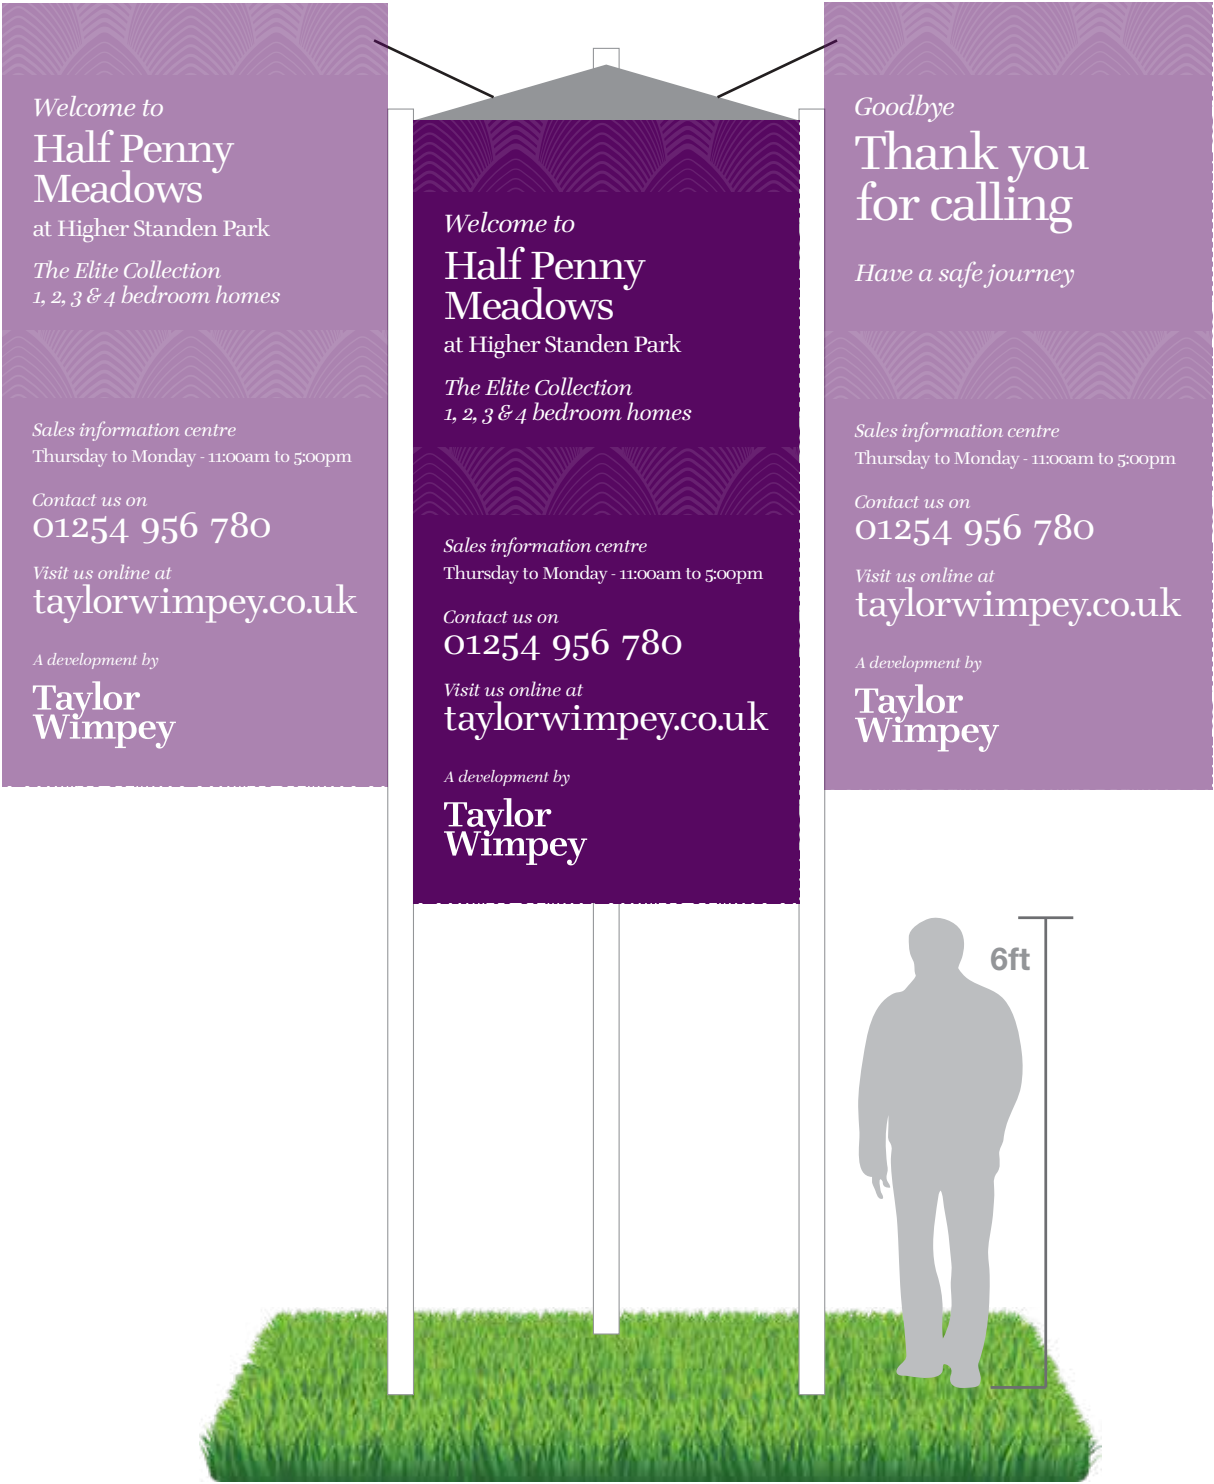

3050mm

1950mm

1000mm
into the ground

MANUFACTURE
KEY

Production

Printed
direct

Materials

ACM Tray

APPROVED



BRANDING TERMS + CONDITIONS

Any artwork, sales messages, images, colours, layouts or text that is supplied outside of the branding guideline manuals, must be approved in writing via email before they can be produced. Sign Build Ltd will not be held responsible for the artwork once approved if outside of the agreed guidelines. All artwork must be checked through thoroughly by the client prior to sign off. Any amendments not noticed at this stage will become your responsibility. It is the client's prerogative to ensure all work carried out is approved for correct content inc. grammar, spelling and technical content. *The 6ft man illustration is an estimation, actual height may be different depending upon ground conditions*

