


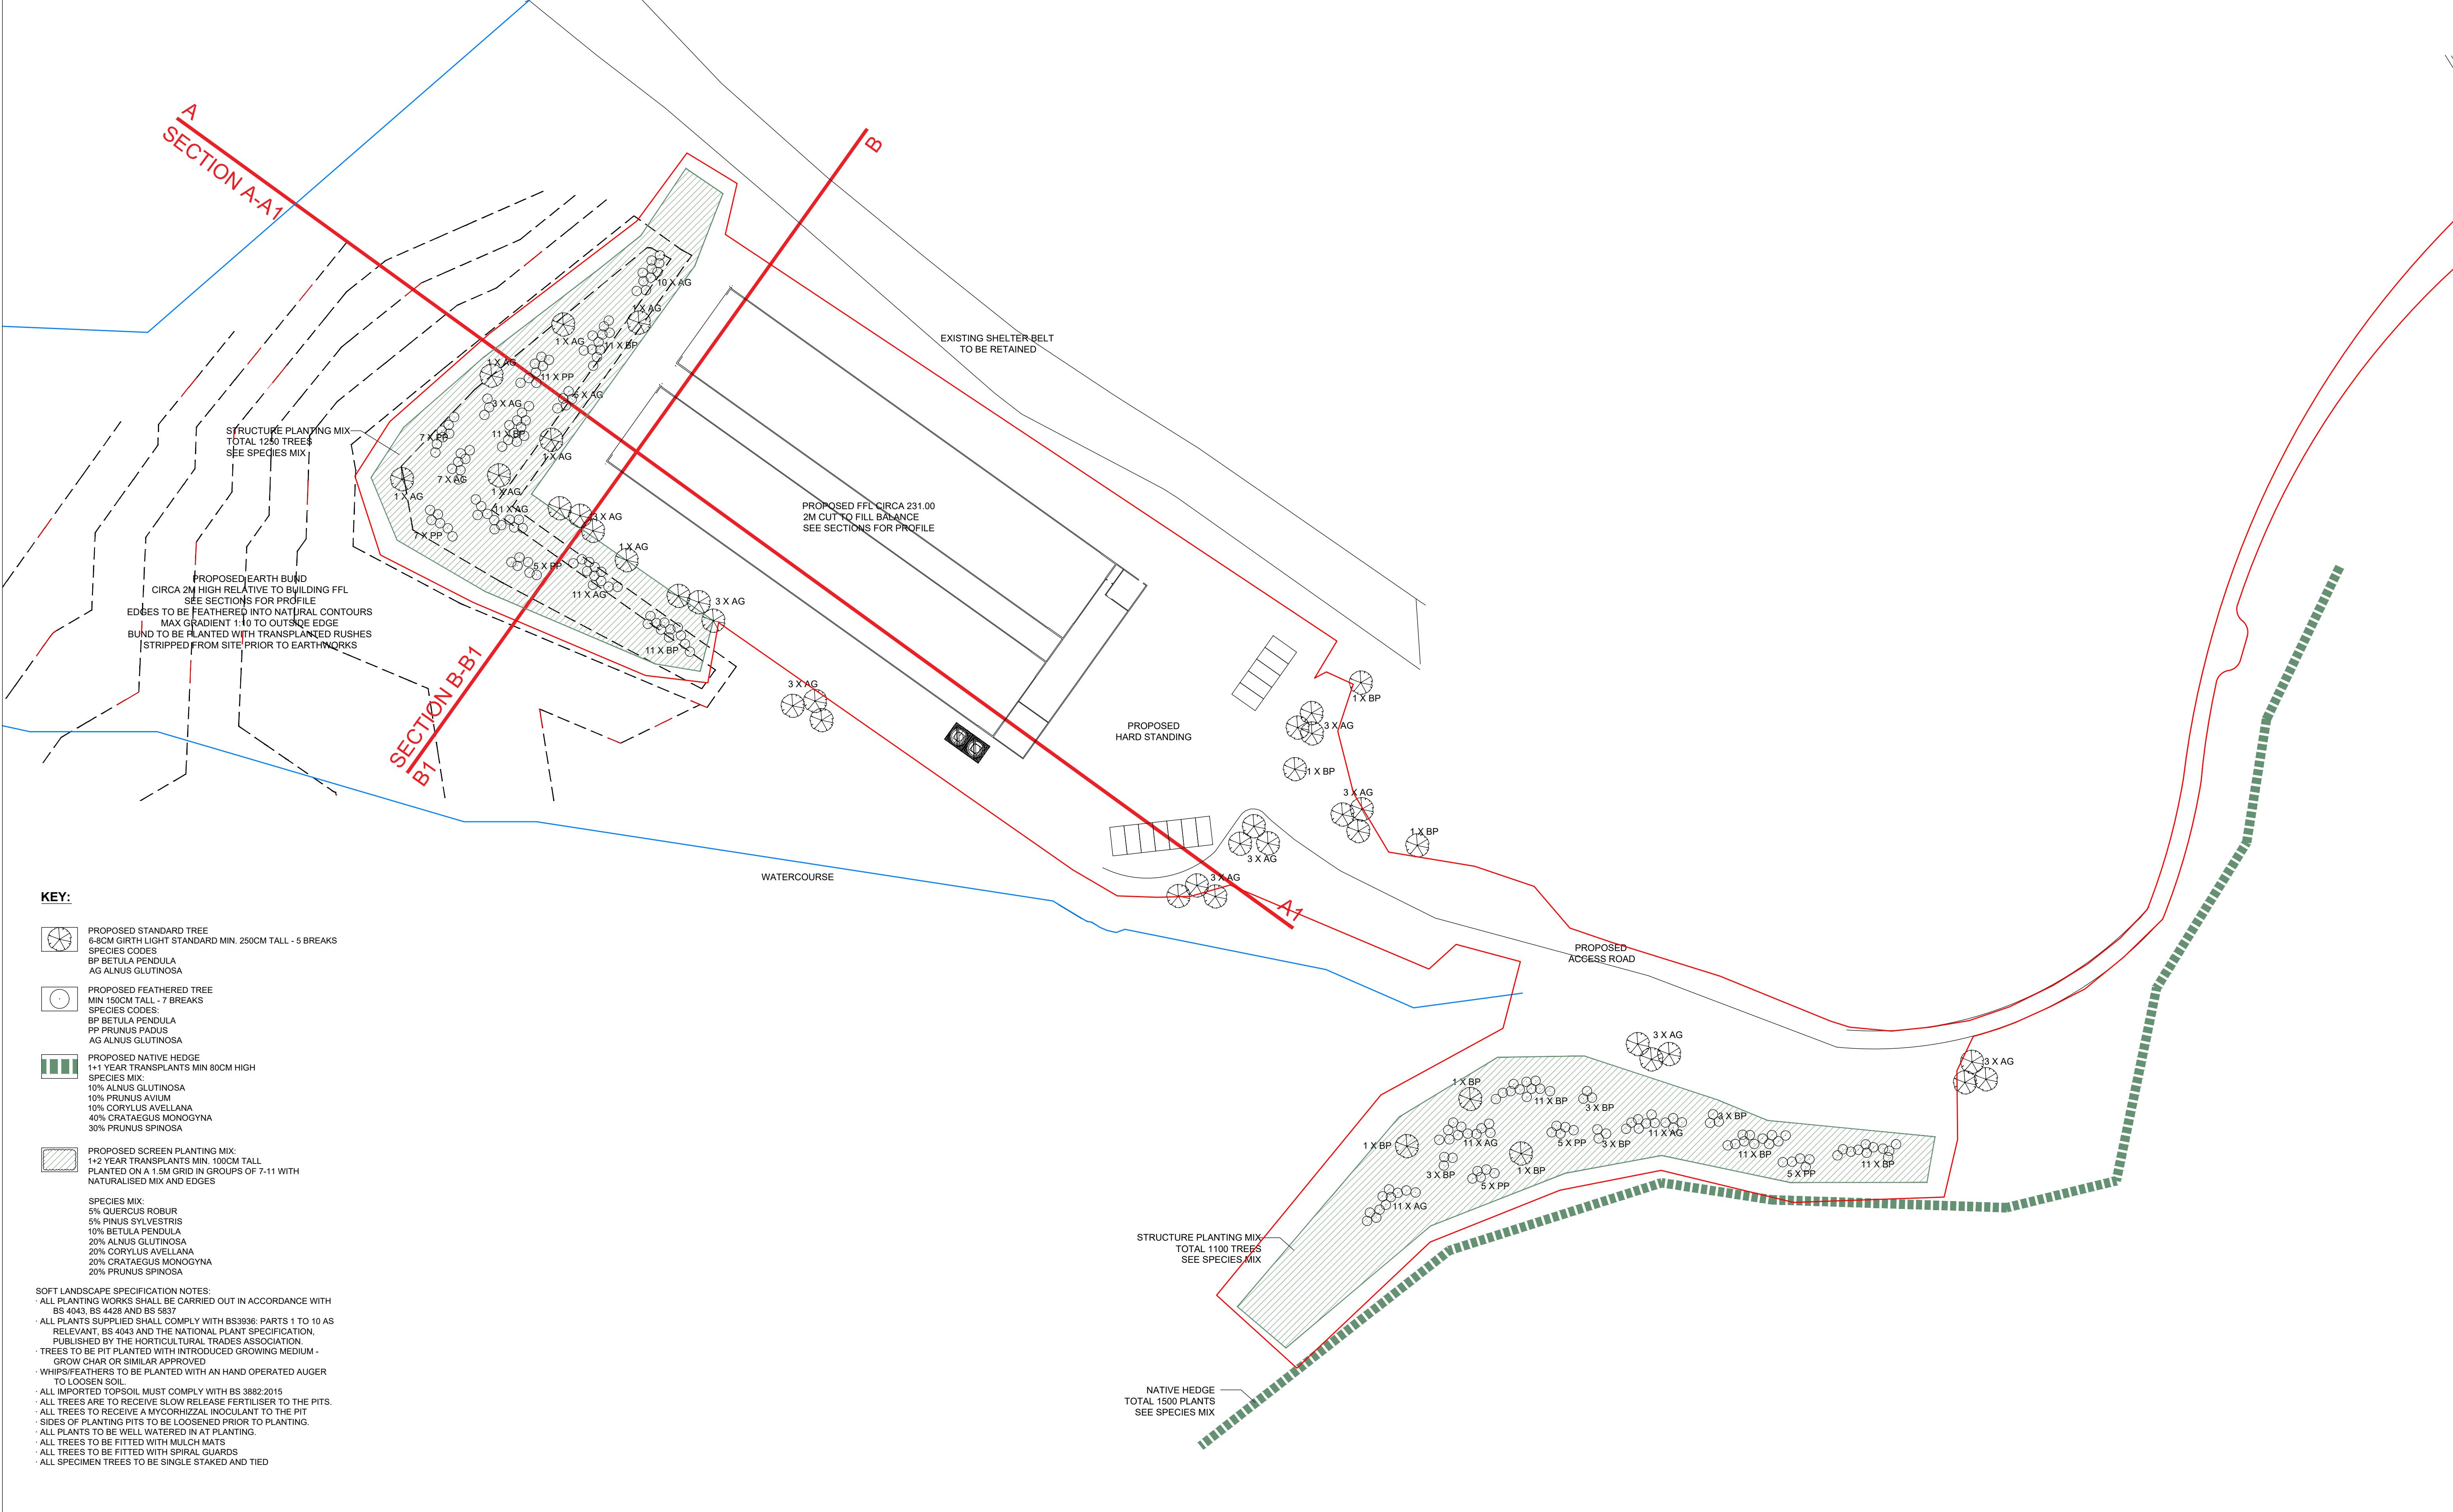

Squareyard

Landscape Architecture - Urban Design - Masterplanning

Email - studio@yd2.co.uk
Web - www.yd2.co.uk
Tel - 07514 281 452

Registered office:
Yd2 Ltd.
83 Ducie Street, Manchester, M1 2JQ

GENERAL NOTES:

- DO NOT SCALE FROM THIS DRAWING
- DIMENSIONS GOVERN
- ALL DIMENSIONS ARE IN MILLIMETERS UNLESS NOTED OTHERWISE ON THE DRAWINGS
- ALL DIMENSIONS SHALL BE VERIFIED ON SITE PRIOR TO ANY CONSTRUCTION
- YD2 SHALL BE NOTIFIED OF ANY DISCREPANCIES

DRAWING NOTES:

(-)	FIRST ISSUE - ISSUED FOR CONDITION DISCHARGE	AV	AV	05/11/18
REV	DESCRIPTION	DRAWN	CHECKED	DATE

PROJECT TITLE
**STANDRIDGE FARM
SLAIDBURN**

DRAWING TITLE
INDICATIVE SOFT LANDSCAPE PLAN

PROJECT NUMBER
YD2_18_017

DRAWING No.
YD2_SR_LP001

SCALE
**@ A1
1:500**

DATE
MAR 18

REVISION
(-)