


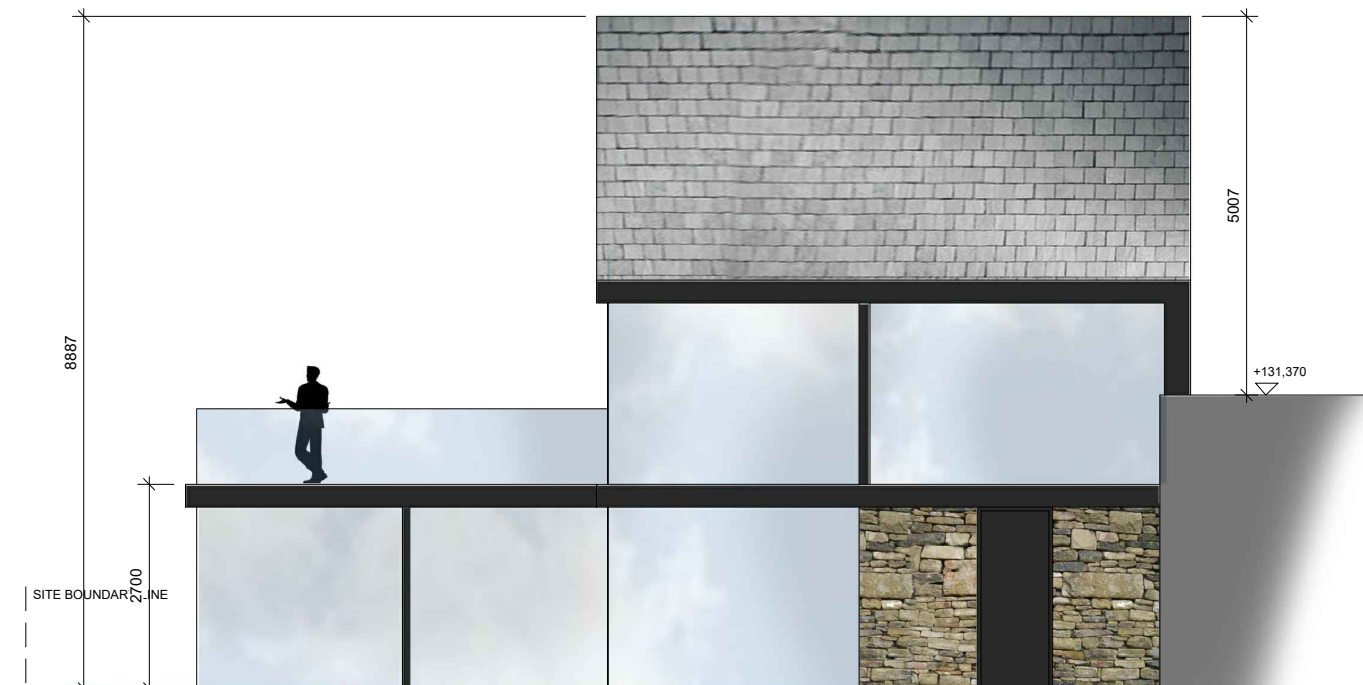


SIDE ( WEST ) ELEVATION



SIDE ( EAST ) ELEVATION



FRONT ( NORTH ) ELEVATION

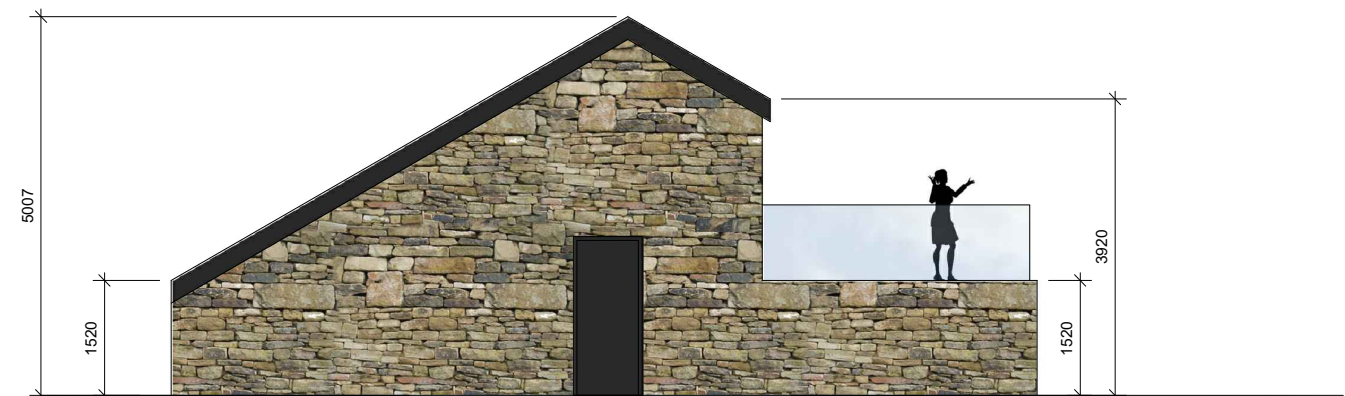

REAR ( SOUTH ) ELEVATION

Project

Calder Bank Cottage, Whalley Old Road,  
BB7 0JE

Drawing Title

Proposed Elevations

Drawn	Checked	Project Size	Scale	Date
PL	PL	A3	1:100 @ A3	JULY 2018
Project No.	Drawing No.	Revision		
18 - 262	009	A		



Philip Lambert Architecture Ltd.  
3 Eastbourne Grove, Bolton, BL1 5TR  
Tel. 07811118904