


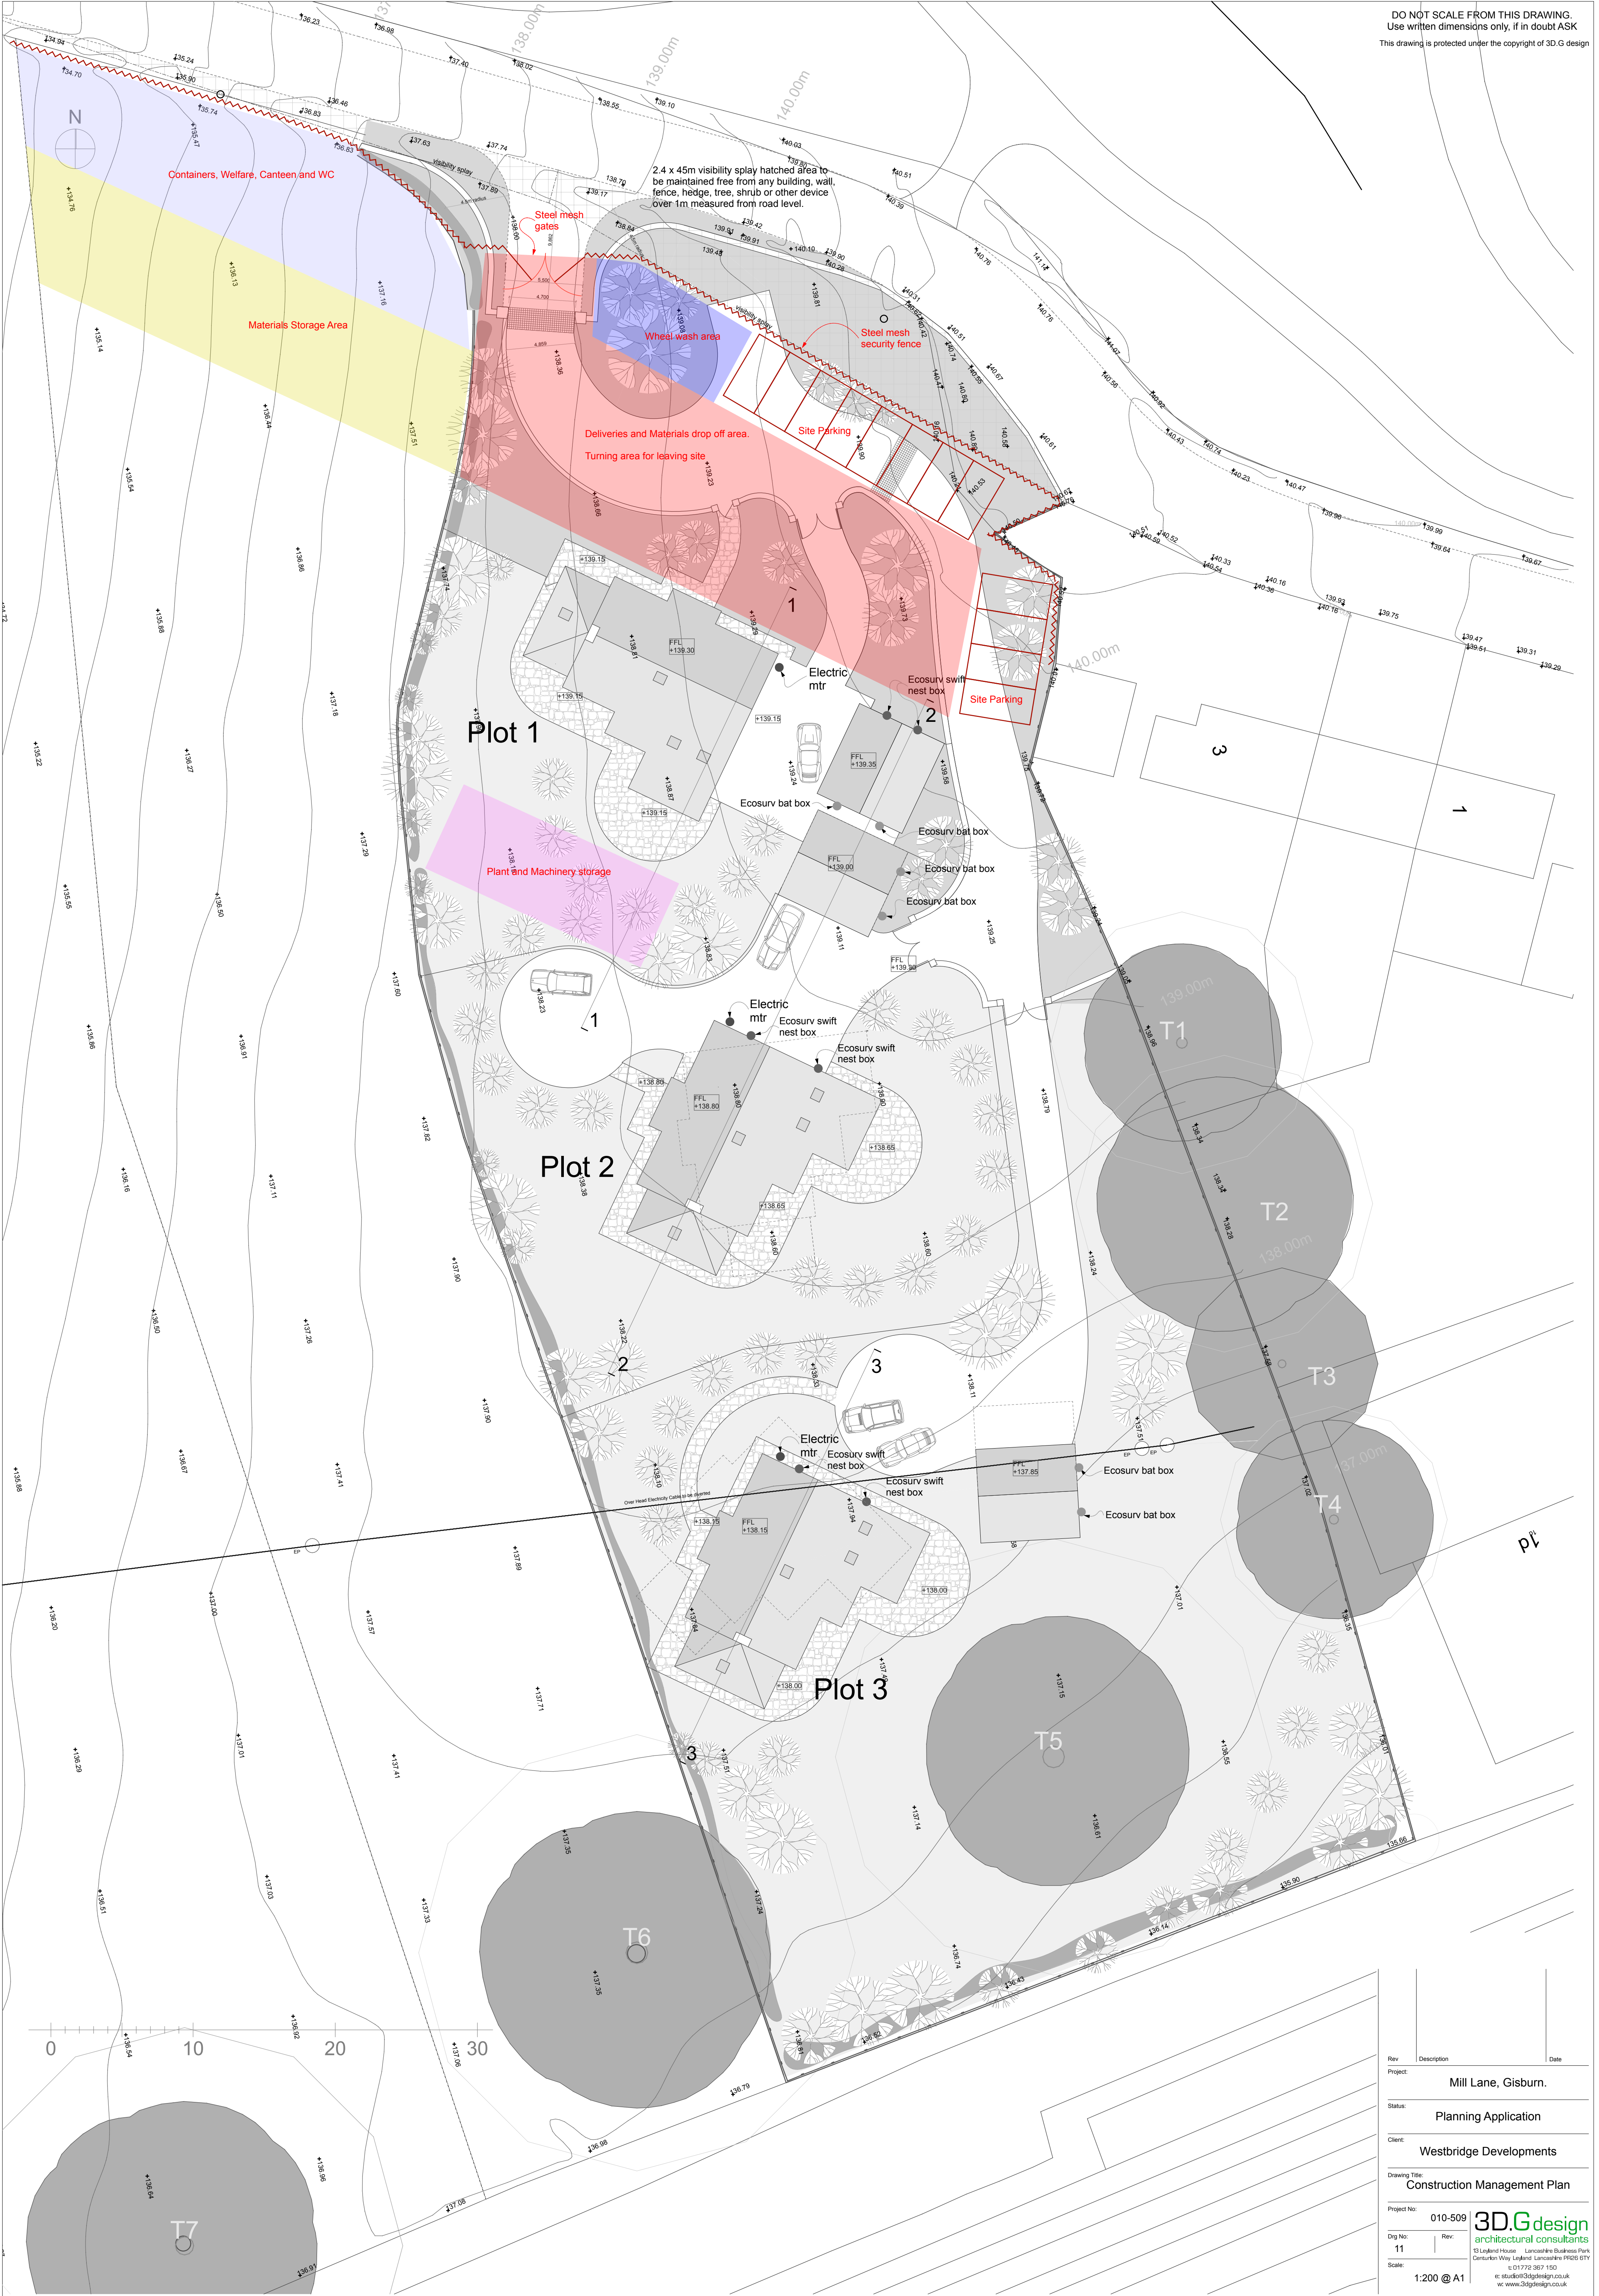

Rev	Description	Date
Project:	Mill Lane, Gisburn.	
Status:	Planning Application	
Client:	Westbridge Developments	
Drawing Title:	Construction Management Plan	
Project No:	010-509	
Orig No:	11	Rev:
Scale:	1:200 @ A1	