


DO NOT SCALE FROM THIS DRAWING.
Use written dimensions only. If in doubt ASK
This drawing is protected under the copyright of 3D.G design

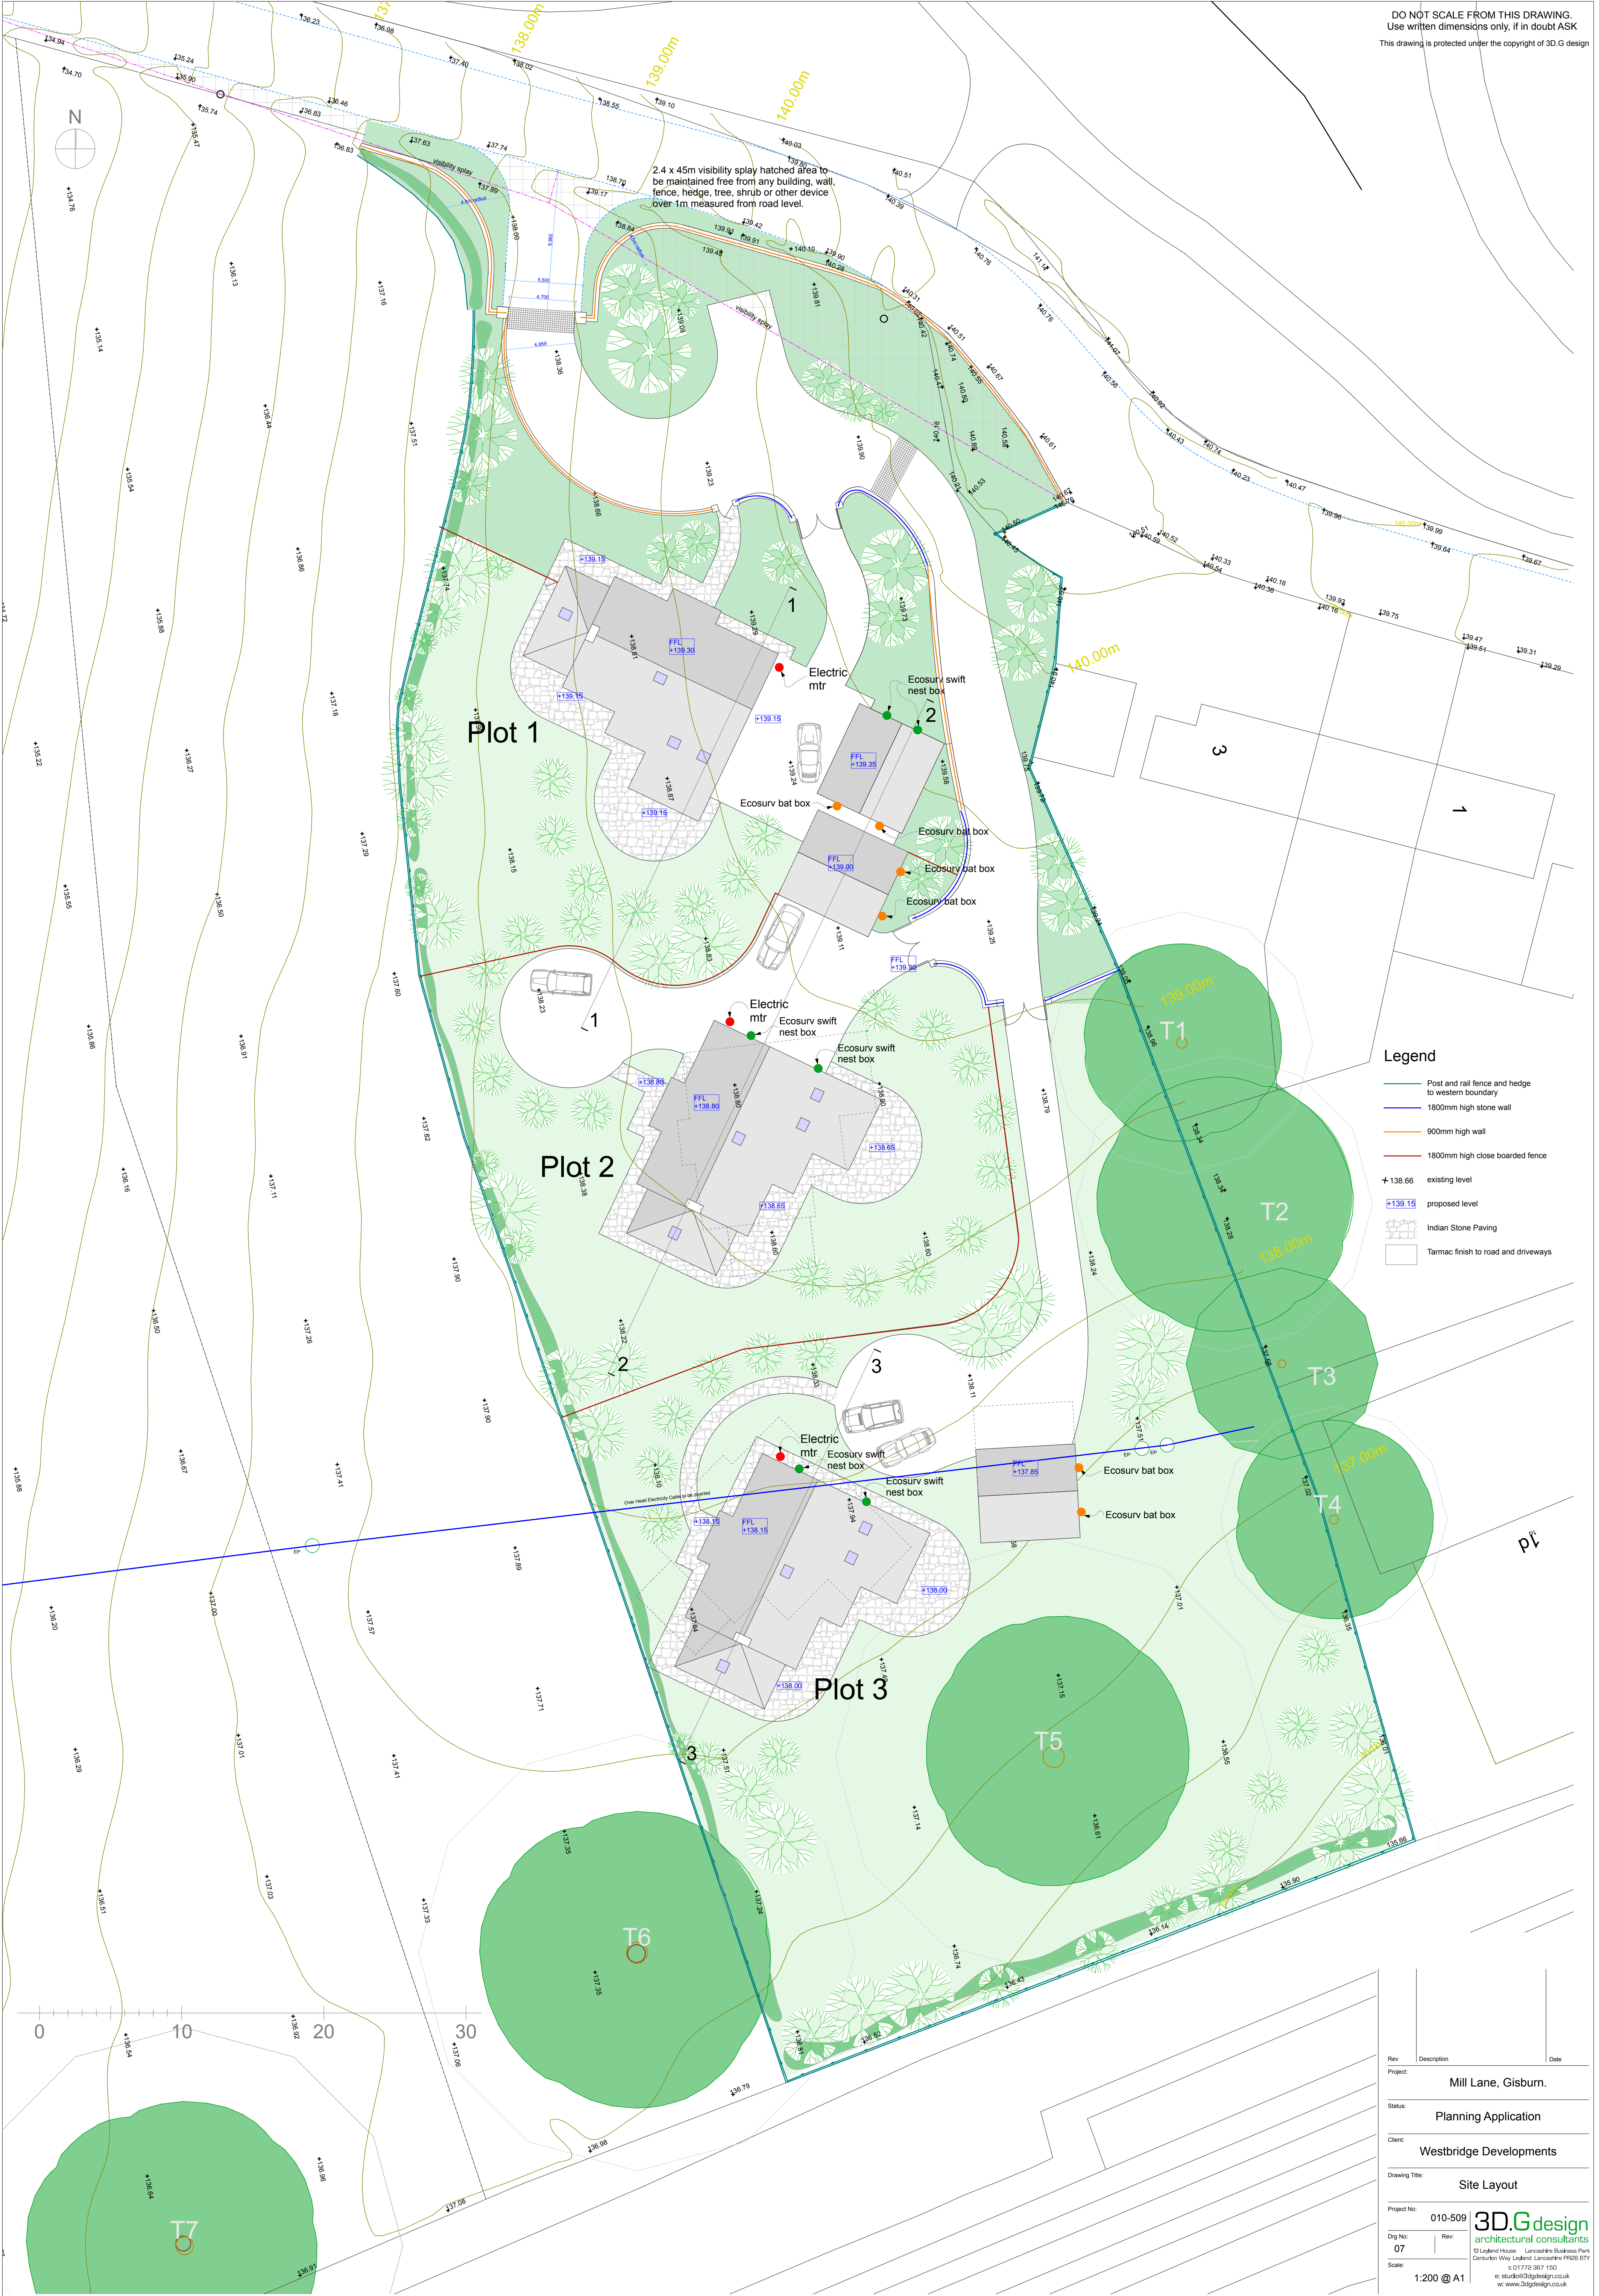

Rev	Description	Date
Project	Mill Lane, Gisburn.	
Status	Planning Application	
Client	Westbridge Developments	
Drawing Title	Site Layout	
Project No	010-509	
Orig No	07	
Scale	1:200 @ A1	

3D.G design
architectural consultants
10 Lyndal House, Lancashire Business Park
Dunston Way, Leyland, Lancashire PR25 6TY
t: 01772 987 150
e: studio@3dgdgdesign.co.uk
w: www.3dgdgdesign.co.uk