


HABIBAT ACCESS BOX 001

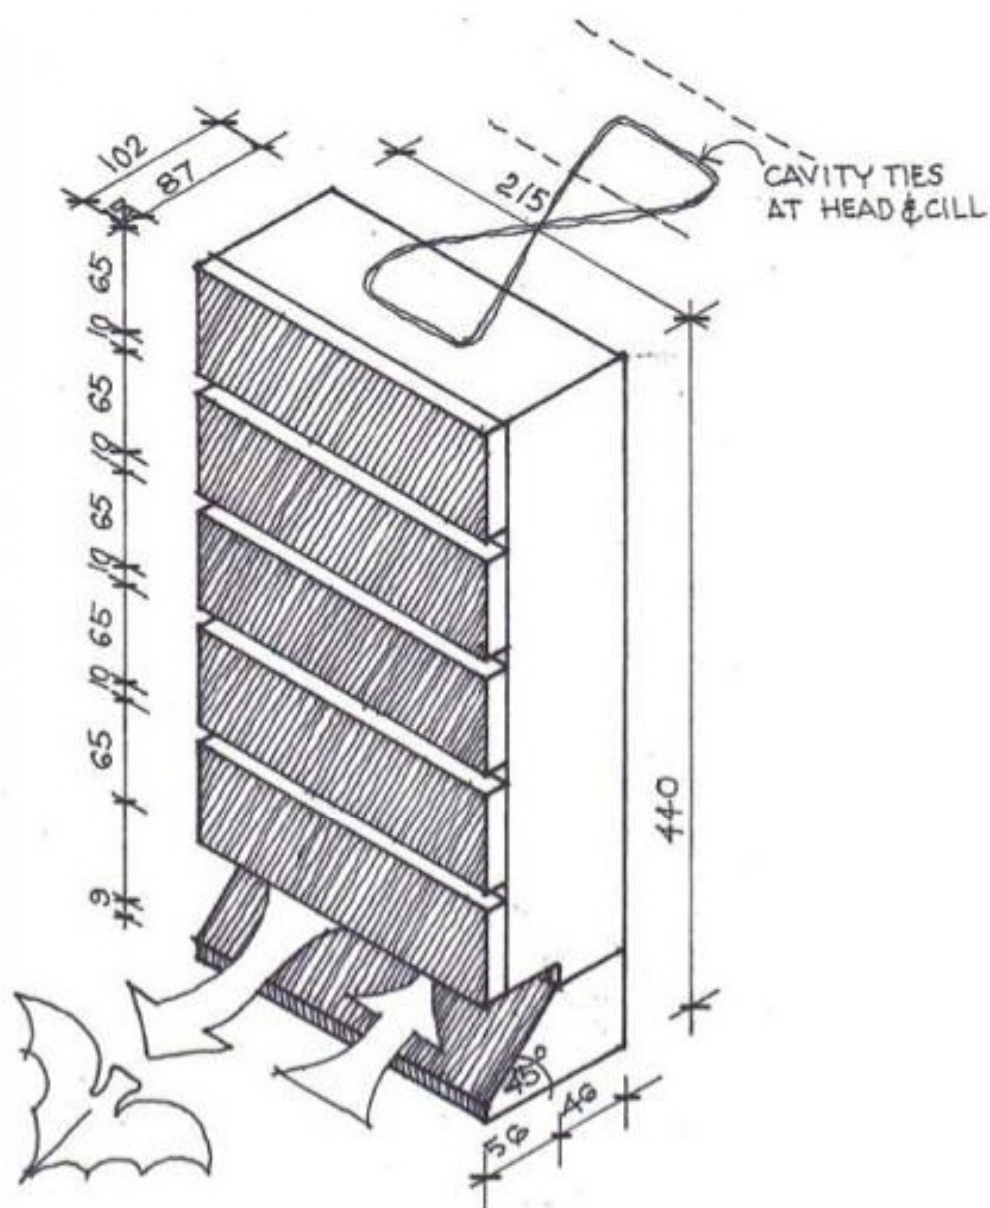

enhancing homes for bats

© Ecosurv Ltd Copyright 2011