



Existing Ground Floor Plan 1:100

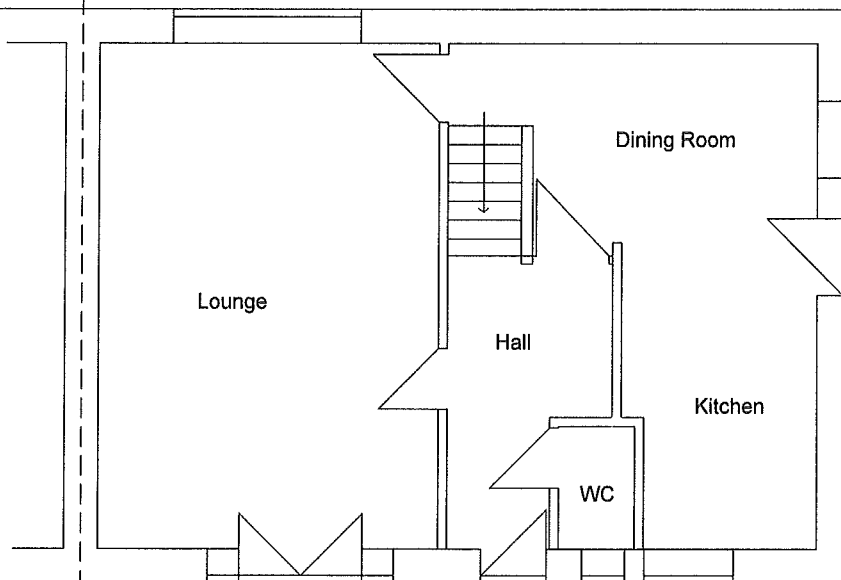


Existing 1:100 Scale Plan
Mr & Mrs Crompton
Thistle Cottage
6A Stoneygate Lane
Knowle Green
Preston PR3 2ZS



Existing Front Elevation 1:100

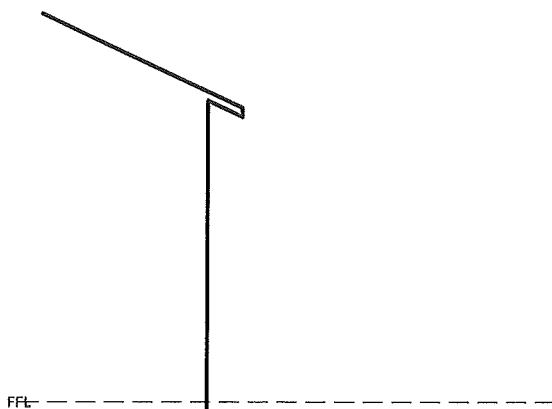


Existing Side Section Elevation 1:100

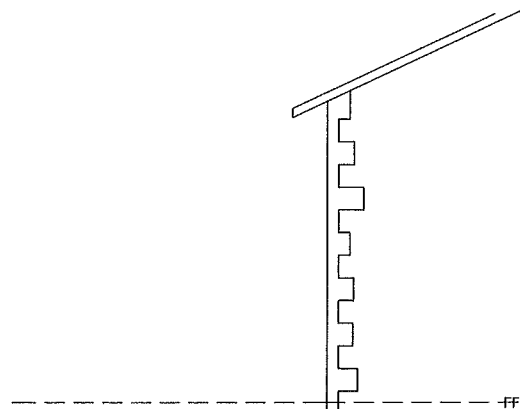



Existing Side Elevation 1:100

Proposed Ground Floor Plan 1:100

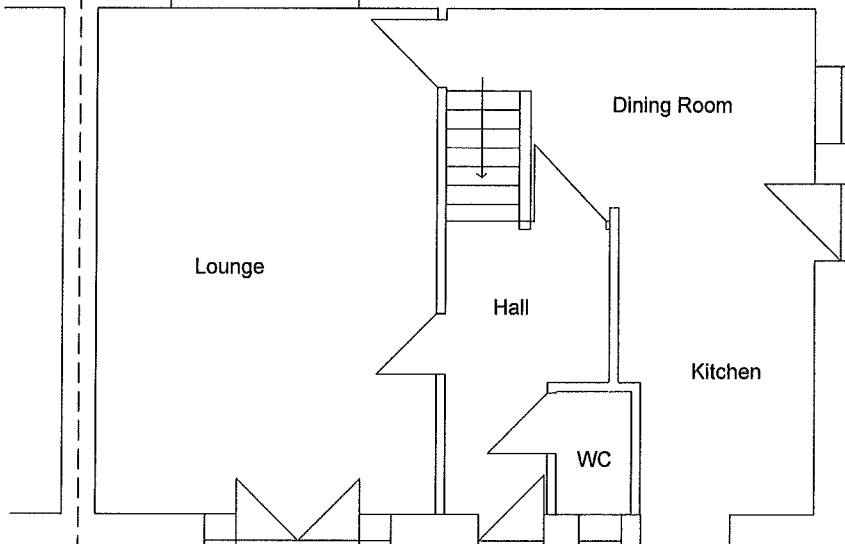


Proposed 1:100 Scale Plan
Mr & Mrs Crompton
Thistle Cottage
6A Stoneygate Lane
Knowle Green
Preston PR3 2ZS

Proposed Extension
to Kitchen

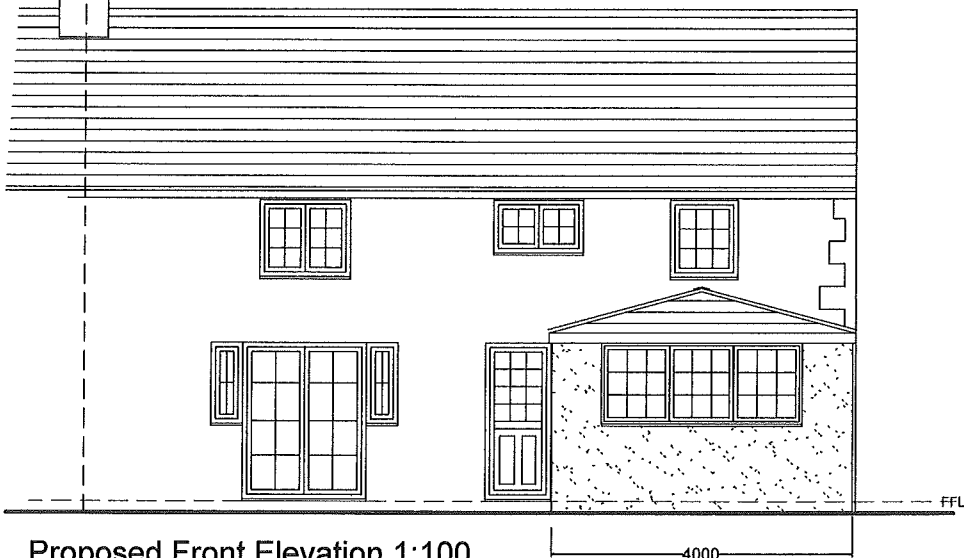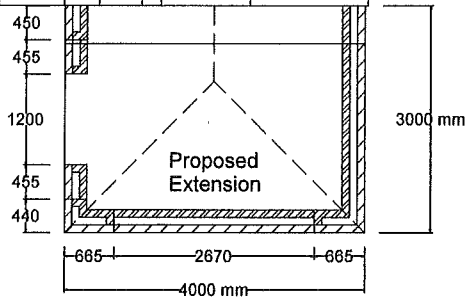

Proposed Front Elevation 1:100

Proposed Extension to be
Grey Tiled Roof
on Cream PVC Glazed Frames
on Matching Rendered Walling

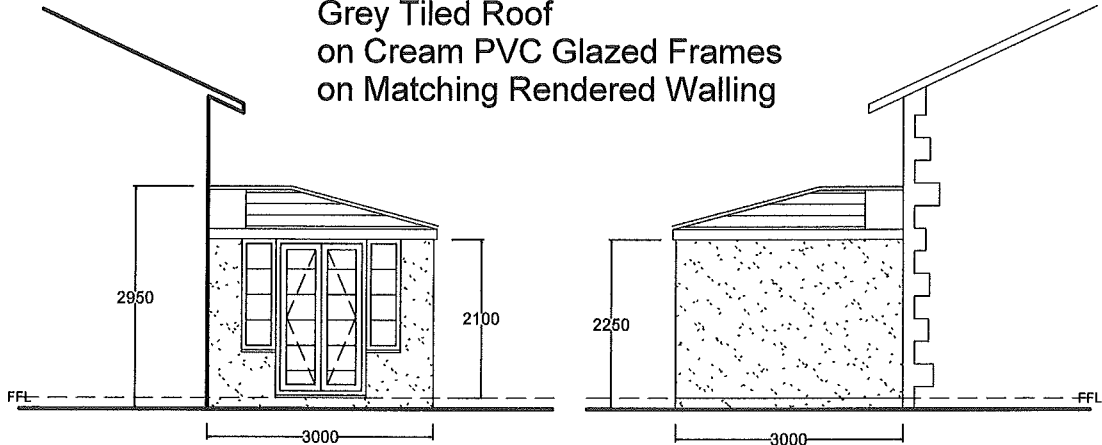

Proposed Side Section Elevation 1:100

Proposed Side Elevation 1:100