


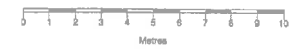

Notes

All Dimensions to be checked on site. Wells shown on plans are not to be assumed to be solid & should be checked for thickness, construction, load bearing capacity & stability.



ABBREVIATIONS

- CH Cable Height
- CL Cover Level
- DK Drop Kerb
- E11 Eave Height
- EP Electric Pole
- FPL Finished Floor Level
- GU Gully
- MH Man Hole
- RH Ridge/Roof Height
- TL Threshold Level

NOTE
 All levels are quoted in metres to 0.000 unless stated otherwise.
 Levels and/or depths of underground are shown as shown on drawings.

320180740P

Rev: 0 Description: Issued

TRICAD
Solutions Ltd.

2 Berkshire Close | Wilpshire | Blackburn | Lancashire | BB1 9NG
 Tel: 01254 614055 Fax: 01254 208734 e-mail: sales@tricadsolutions.co.uk

Site Address
**Land adjacent to 115 Kemple View
 Clitheroe**

Project Description
**Proposed 5 New
 Dwellings**

Drawing Title
**Drainage
 Easements**

Scale 1:200@A3	Date 03/03/2014	Drawn By MD
Drawing Number TRI-1171-02		