

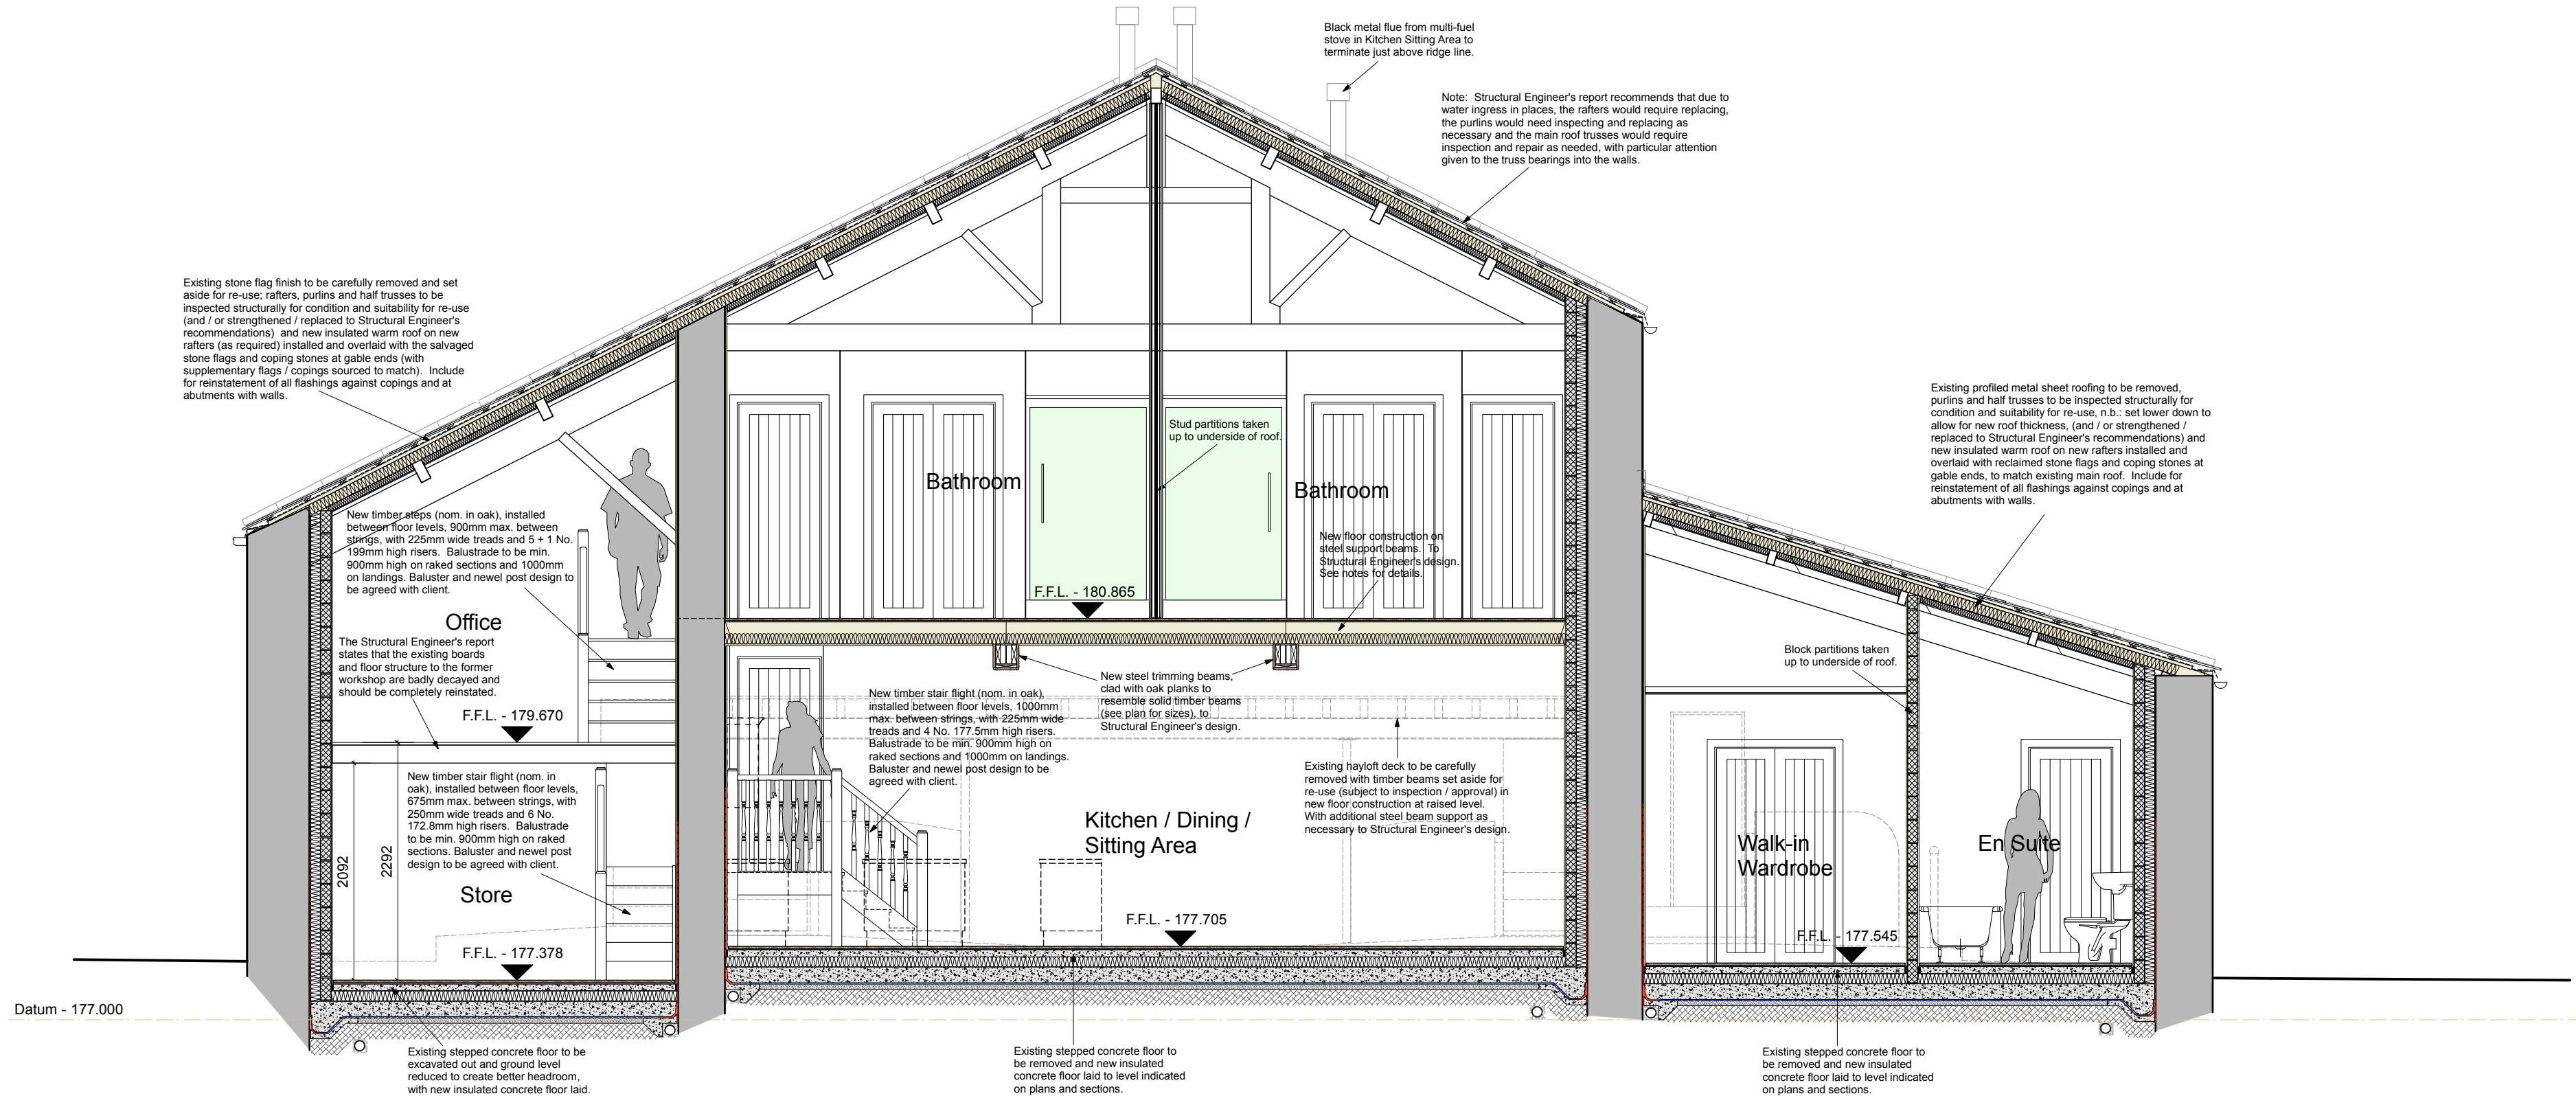


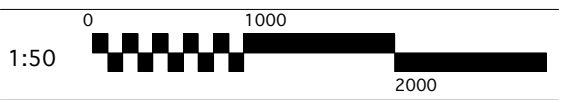

Proposed Section A-A - 1:50

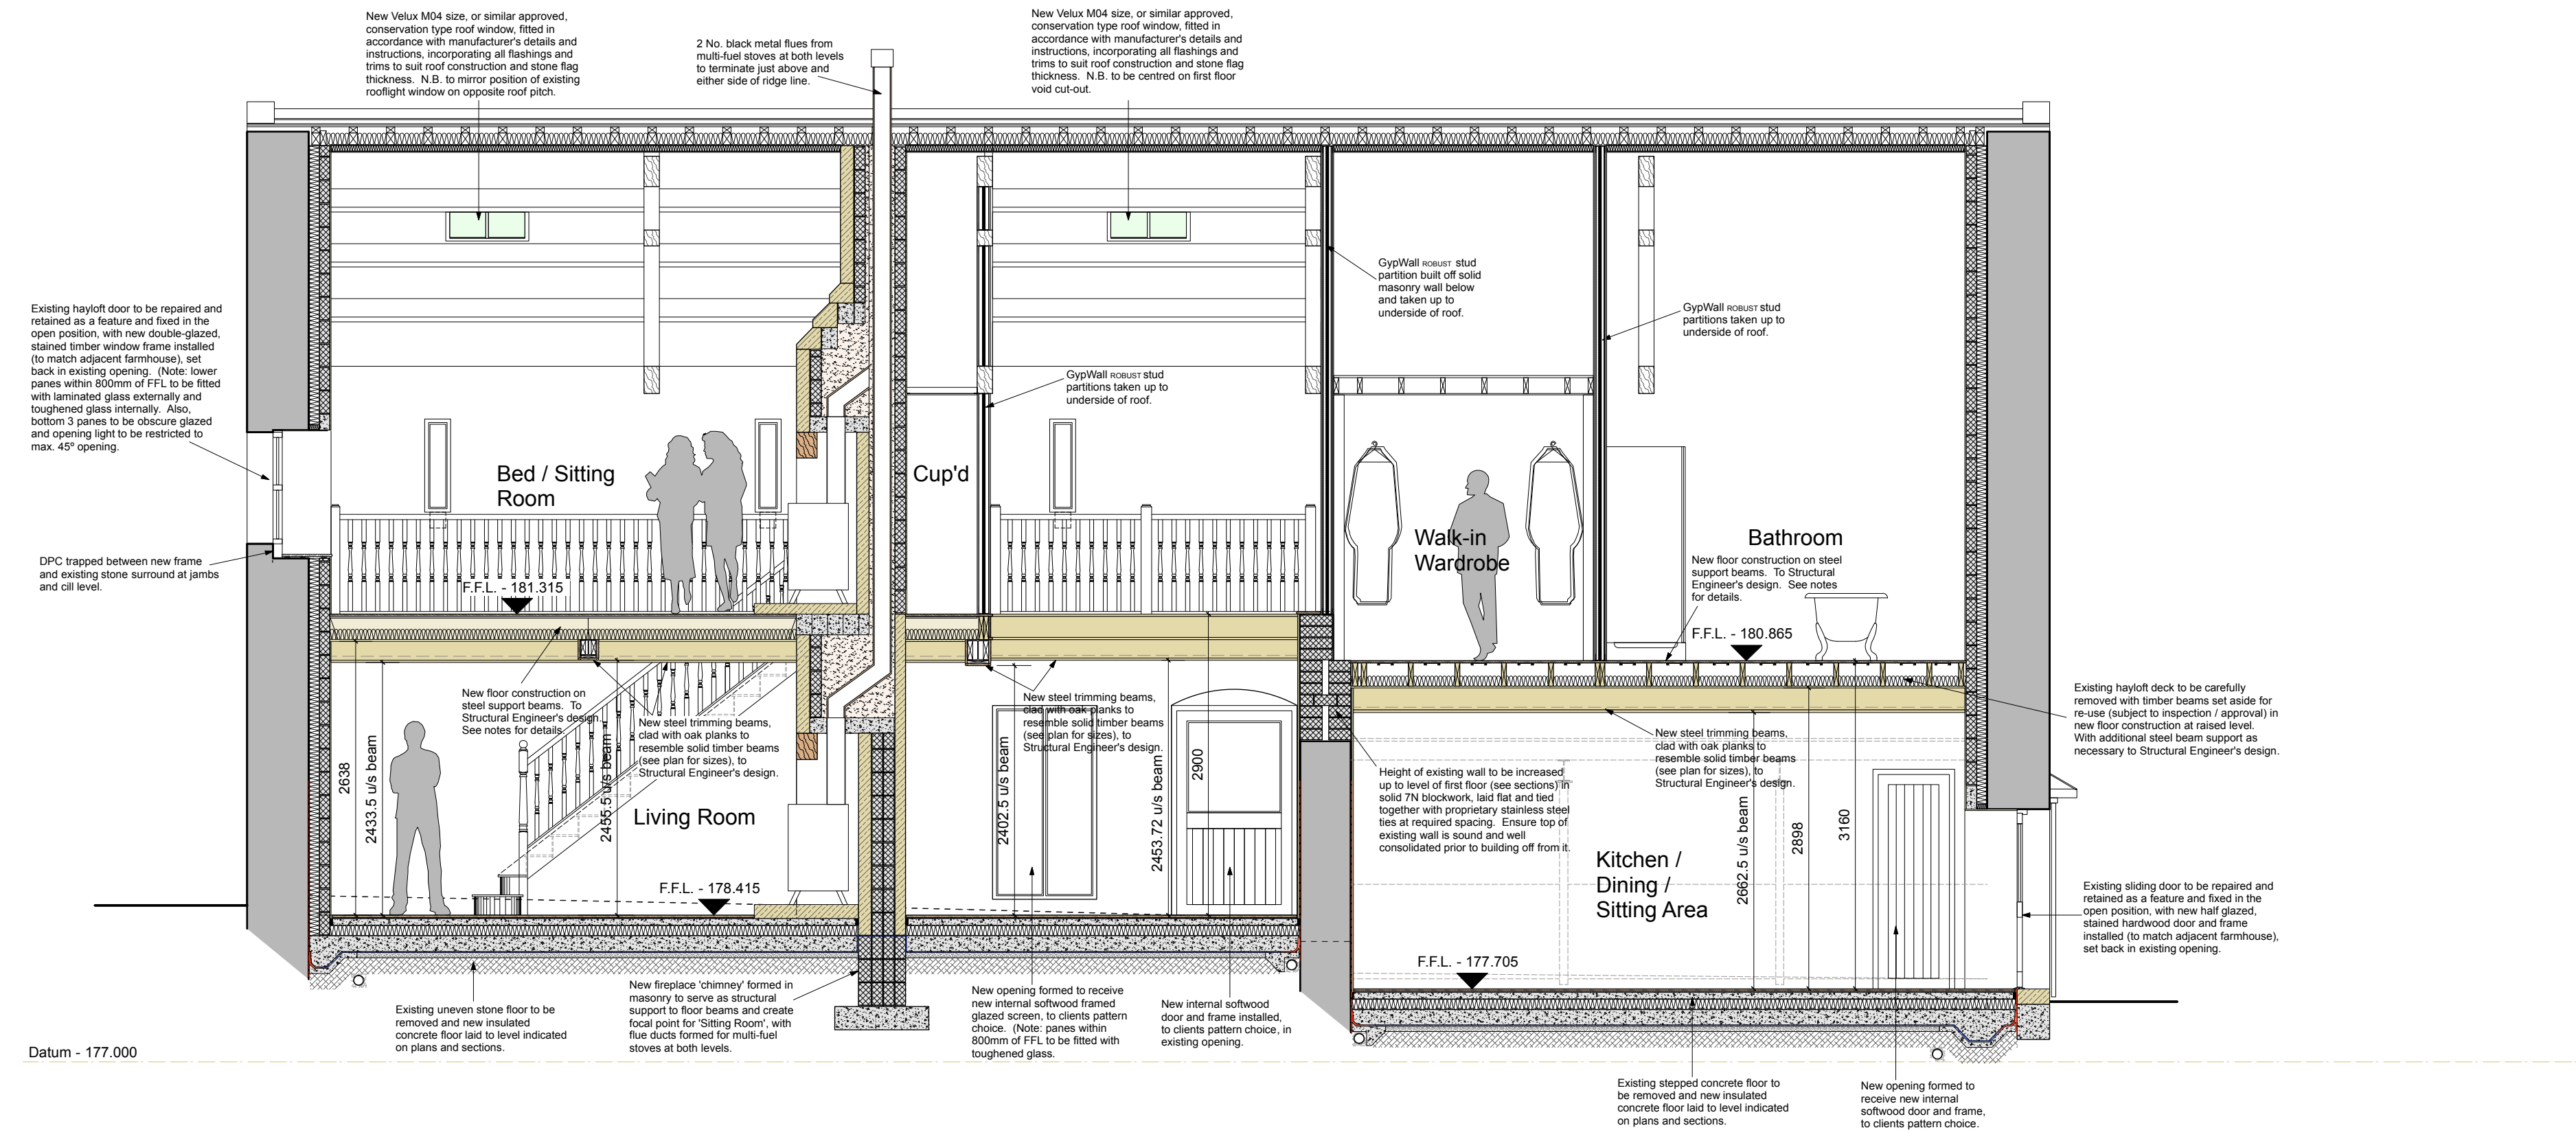

Proposed Section B-B - 1:50

Rev	Date	Description
..		

Wittons Farm
Forest Beck, Bolton-by-Bowland

Proposed Sections - Sheet 1 -
Planning Application

Dwg. No.: 1822.P.003 Rev.: -

Date: Jun '17 Scale: 1:50@A1

IWA Architects

Waterloo Mill, Waterloo Road, Clitheroe, Lancashire, BB7 1LR.

t: +44 (0) 1200 423487
f: +44 (0) 1200 458278
e: admin@iwarchitects.co.uk
w: www.iwarchitects.co.uk