
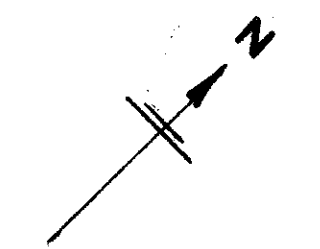


Trees
Silver Birch
Holly
Rowan

Betula pendula
Ilex aquifolium
Sorbus aucuparia

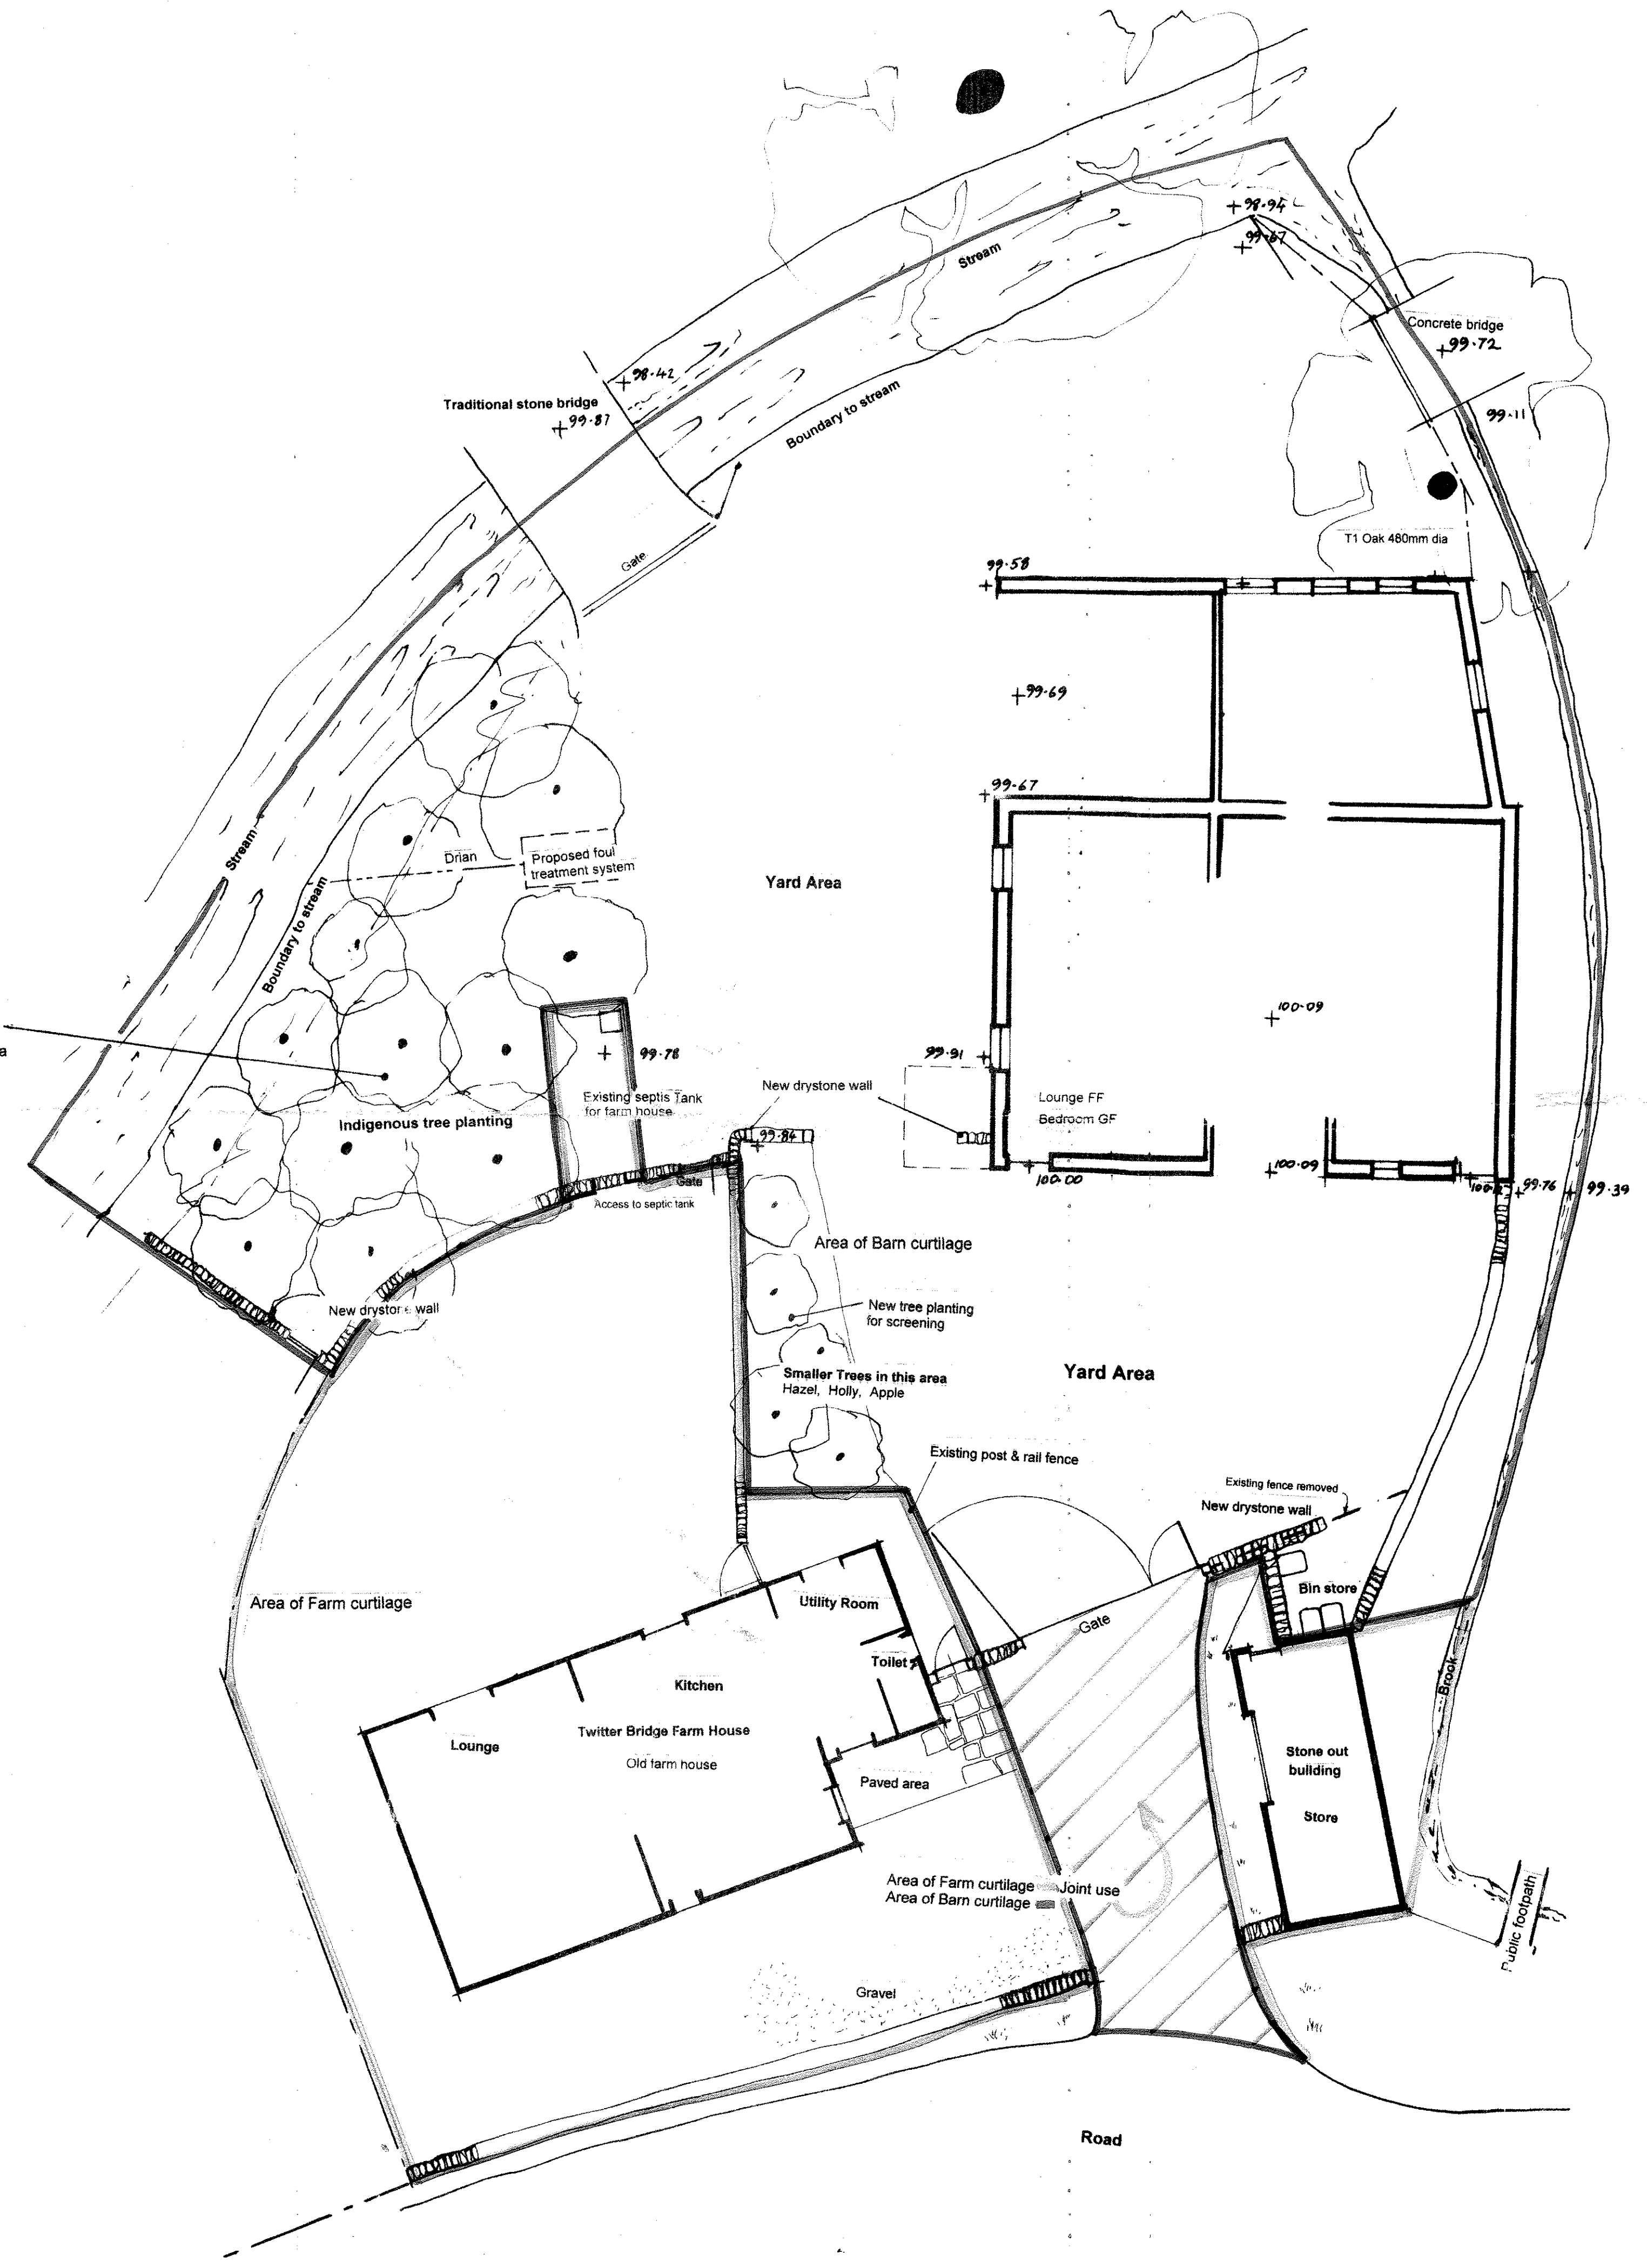

320180750P

A. Modifications to layout 9/4/2018

Jeff Marshall & Associates
Architectural Designers and Surveyors,
Swindlehurst Barn, Back Lane, Gundleton
Nr Clitheroe, Lancs BB7 4RW
Tel: 01200 440157

Project **Proposed Twitter Bridge Barn Conversion to a dwelling**

Client **Trustees of the Waddington Alms Houses**

Title **Proposed Site Layout & Curtilage Area** DFK N° **415/2/3**
Rev. **A**

Scale **1:100** Date **10/2/18** Drn **SM**