
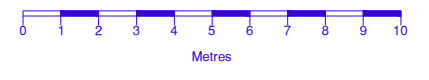


Notes
 All Dimensions to be checked on site. Walls shown on plans are not to be assumed to be solid & should be checked for thickness, construction, load bearing capacity & stability.

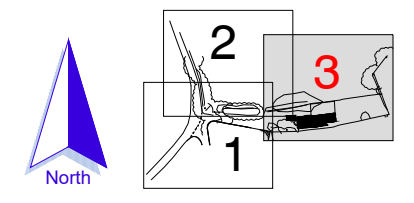

- ABBREVIATIONS
- CL Cover Level
 - EH Eaves Height
 - GU Gully
 - MH Man Hole
 - RH Ridge/Roof Height
 - SP Sign Post
 - WV Water Valve

NOTE
 All levels and coordinates relate to OSGB36(15) using GNSS data.
 Levels defining edge of carriageway are observed at channel (bottom of kerb).

Rev.0 Description. Issued



2 Berkshire Close | Wilpshire | Blackburn | Lancashire | BB1 9NG
 tel 01254 614055 fax 01254 209754 e-mail sales@tricadsolutions.co.uk

Site Address
Saccary Lane
Mellor
BB1 9DW
 Project Description
Site Survey

Drawing Title
Existing Site Layout

Scale	Date	Drawn By
1:200@A3	14/03/2018	MW

Drawing Number
TRI-2249-03