

to form a 5000mm wide access as
y shading, with 4.5m radius to each
using existing left hand side one as
n Higher road, as starting point,
grassed embankment where shaded
r a 5x25m length of tarmacadam
and then feathered into new track,

GH
ER ROAD

HIGHER ROAD

build new wall in reclaimed stone in location
shown to allow for new sight lines. Sight lines
to be 60m in both directions from the centre
od the existing access. sight loines to be
measured from 2400mm back from the edge of
the road to vision point

e location of extg walls to
re-built behind new sight


new track to be formed in road plannings, and
be constructed to a width of 4100mm wide for
the majority of it, and have timber edgings .
track level to be at same level as the existing
grassed fields, and contractor to allow for a
stock fence to be located on the right hand
side when viewd from higher road, withan
allowance for two gates located as shown, for
separating field to keep livestock separate

new 4800mm wide gate

Passing Place 2

new passing place to be 5500mm wide x
15000mm long , and widened locally as
indicated to allow for passing

NOTES
THIS DRAWING IS TO BE READ IN CONJUNCTION WITH ALL OTHER DRAWINGS FOR THIS PROJECT.
ALL LEVELS AND DIMENSIONS ARE TO BE CHECKED ON SITE BY THE CONTRACTOR, PRIOR TO
PLACING ORDERS OR COMMENCING ANY OF THE RELEVANT WORKS.
ALL DIMENSIONS ARE IN MILLIMETRES UNLESS STATED OTHERWISE.
ANY DISCREPANCIES BETWEEN THE INFORMATION SHOWN ON THE PLAN AND THAT FOUND ON
SITE ARE TO BE REPORTED TO THE DESIGNER IMMEDIATELY.

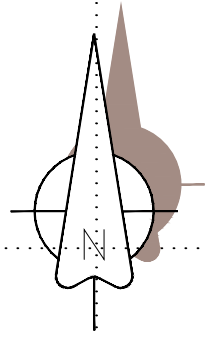

- C 07.11.18 amendments to suit planners comments dated 06.11.18
- B 30.08.18 additional notes added for planner and ANOB Officer
- A 18.04.18 notes size increased

| Rev. | Date | Description |
|------|------|-------------|
|------|------|-------------|

A.L.H. Design Services
Barley Cottage, Brewery Street, Longridge, Lancs
PR3 3NB, Tel & Fax : (01772) 785719

Client
D & J Civils,
CV/O Browns Barn,
Higher Road,
Longridge
Nr Preston, Lancs, PR3 2YX

Job/Scheme Title
ERECTION OF CABINS AND PODS

Drawing Title

PROPOSED SITE PLAN

| | | | |
|-------------------|--------|------------------|---------|
| Job/Scheme Number | | Drawing Number | |
| 0531 / 93 | | Drawing No 0.6 C | |
| Scale | Date | Drawn | Checked |
| 1/200th | Mar 18 | a.t.h. | |