
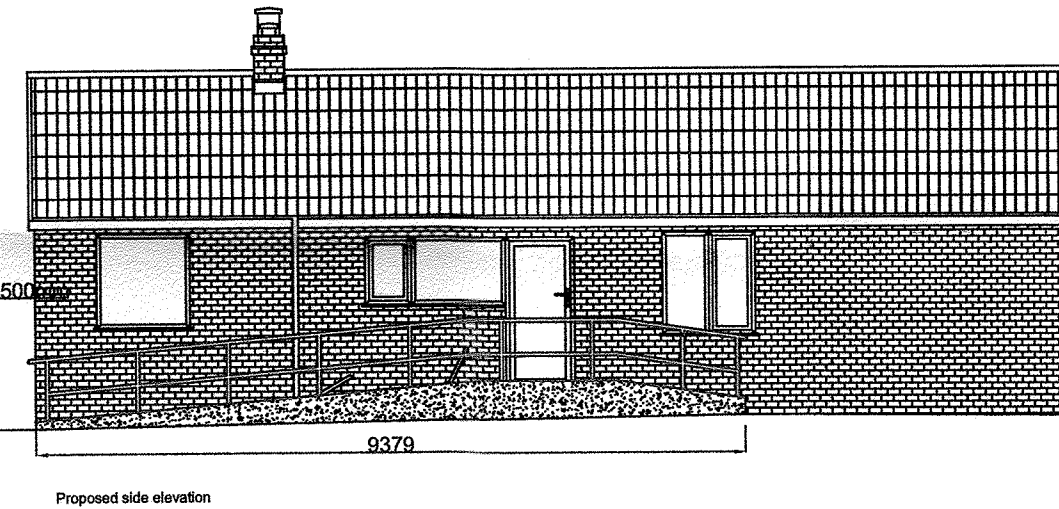
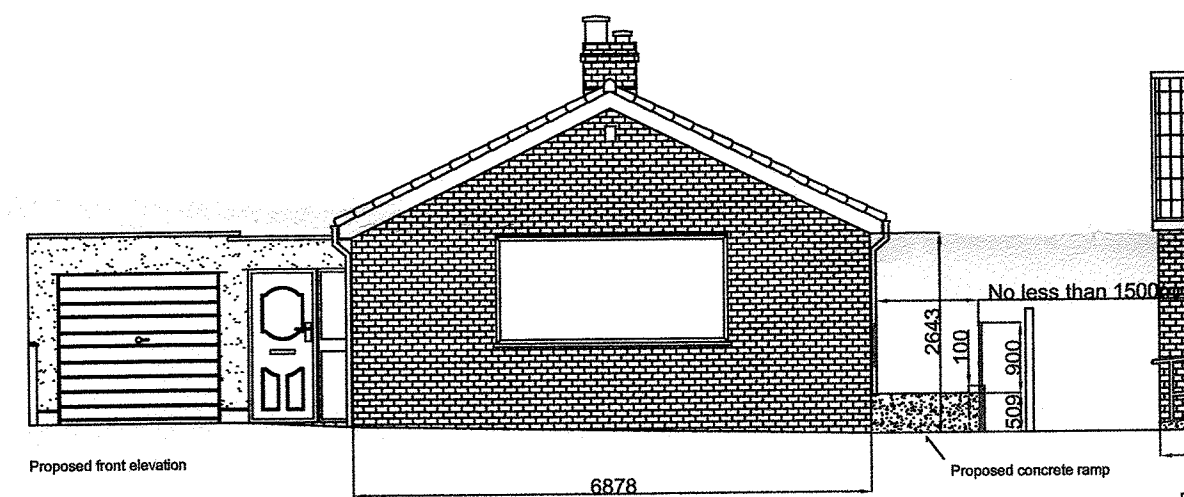
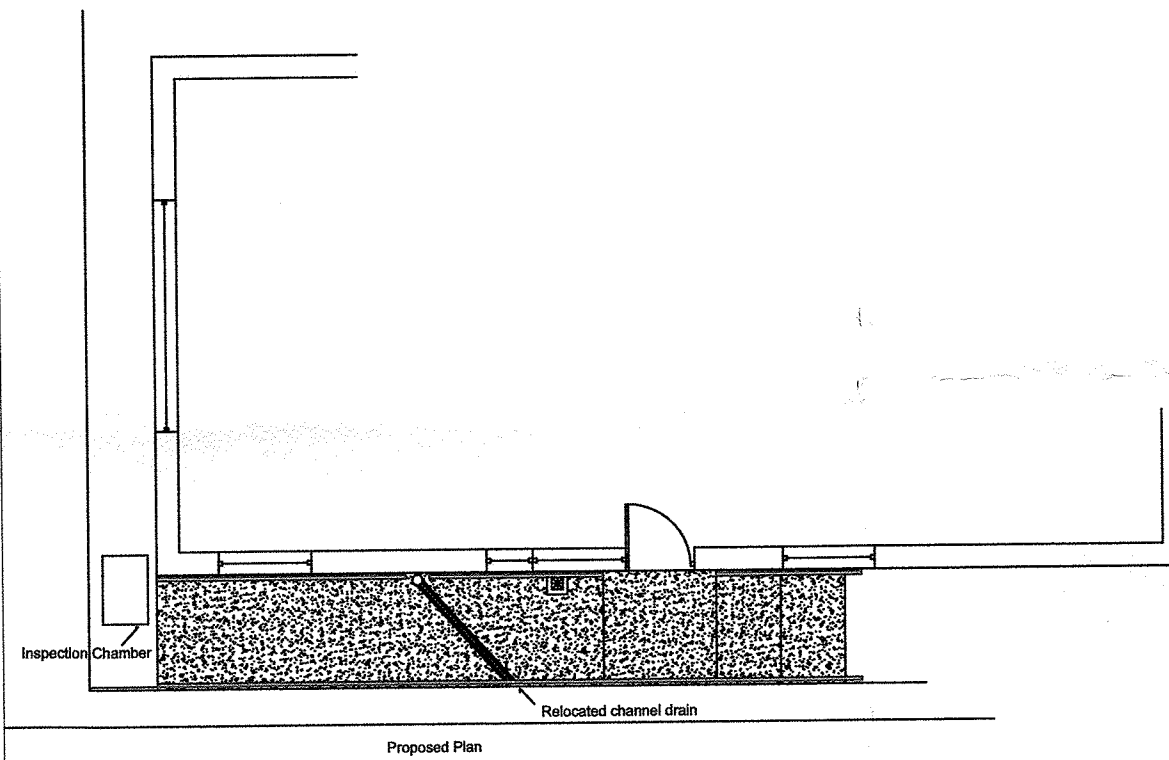
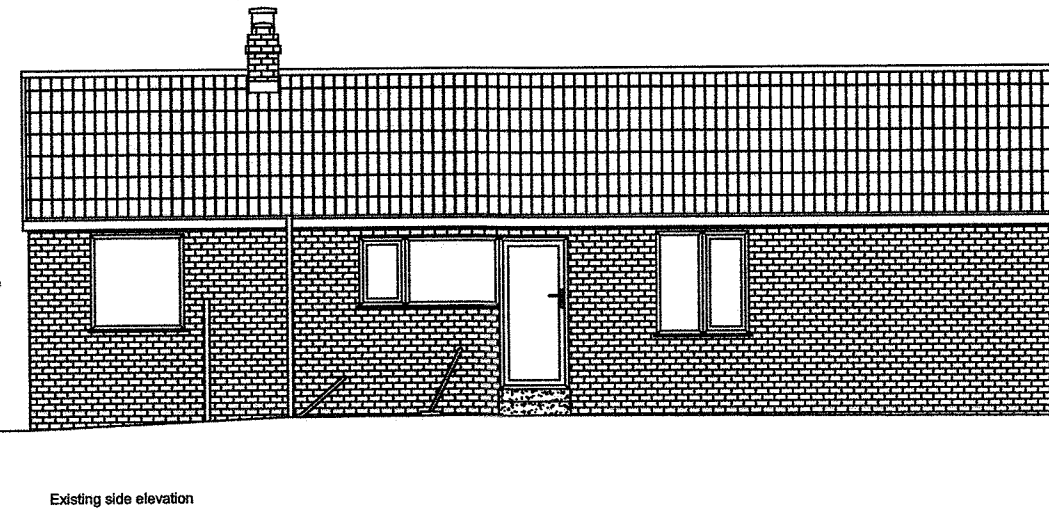
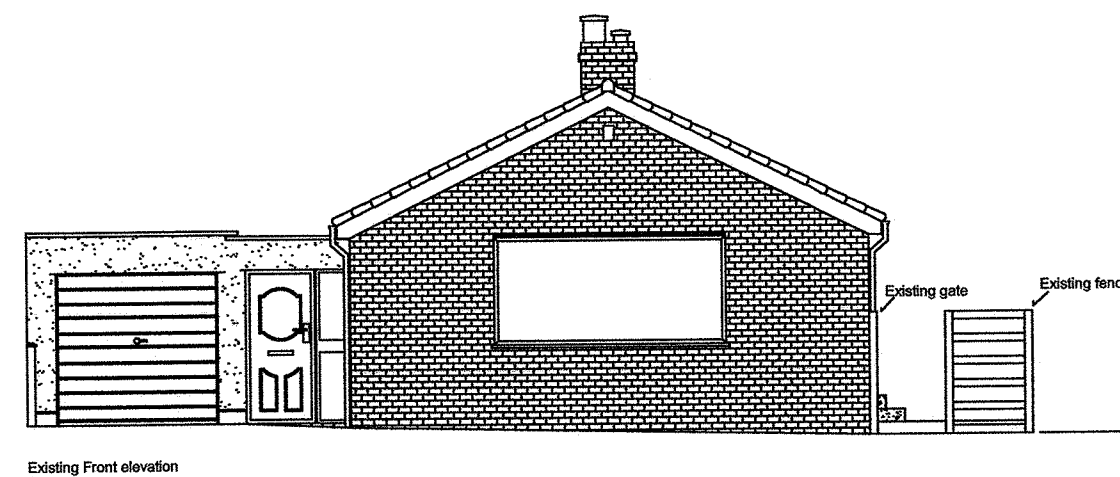


Key:

Hand rail ———

Dimensions ———

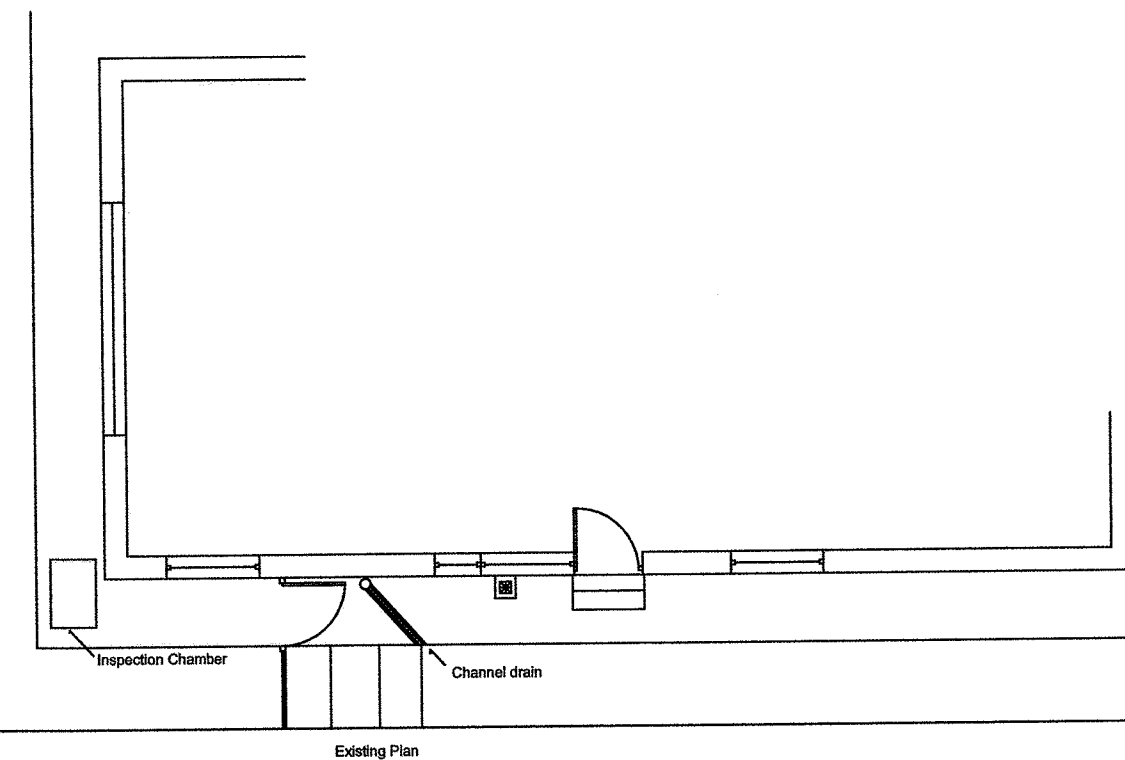

Note:

The gate and fence is to be removed in preparation for the ramp. The existing steps are to be removed also. A new door (with a minimum clear opening of 900mm) is to be added to allow a level entry to the side elevation.

No.	Revision/Issue	Date
Project RAMP—PLANNING—APPLICATION		
Date	Sheet	
10-09-18		
Scale	1:100—(A2)	

Project Name and Address

DFG
38—GLENDALE—DRIVE
MELLOR
BB2—7HD



Ribble Valley
Borough Council

www.ribblevalley.gov.uk