






West Elevation

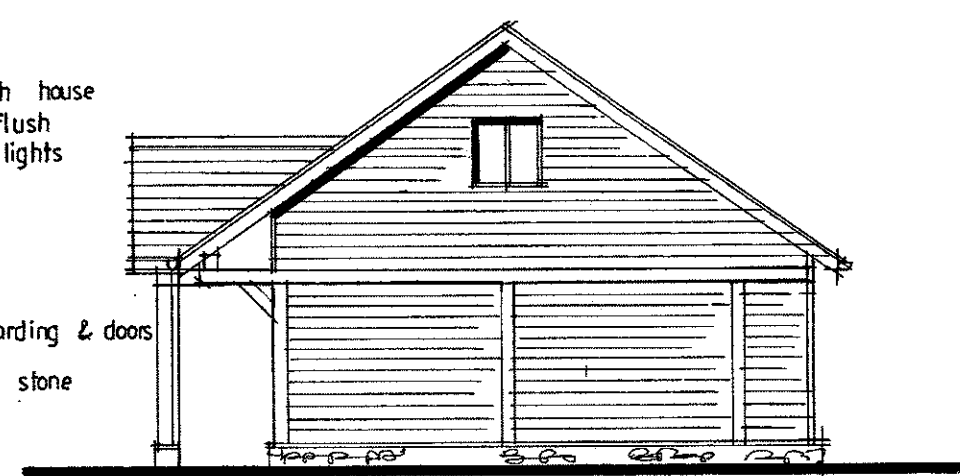


South Elevation

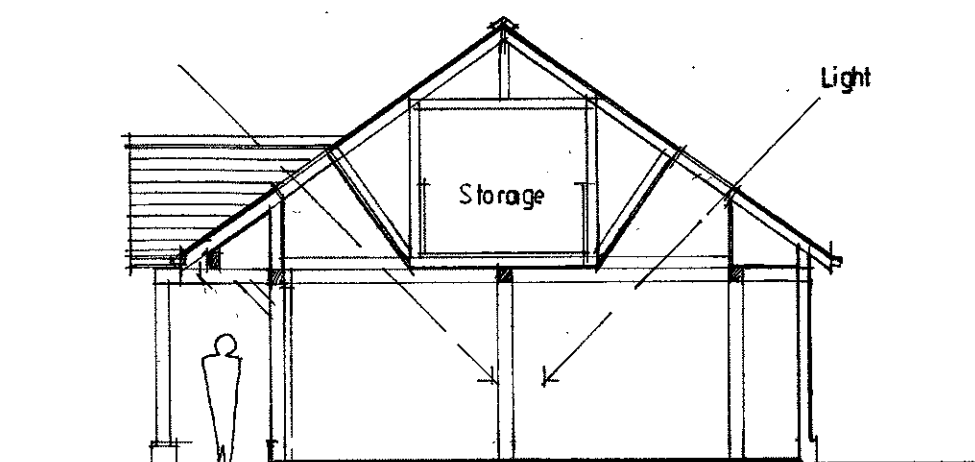


Section thro' A-A

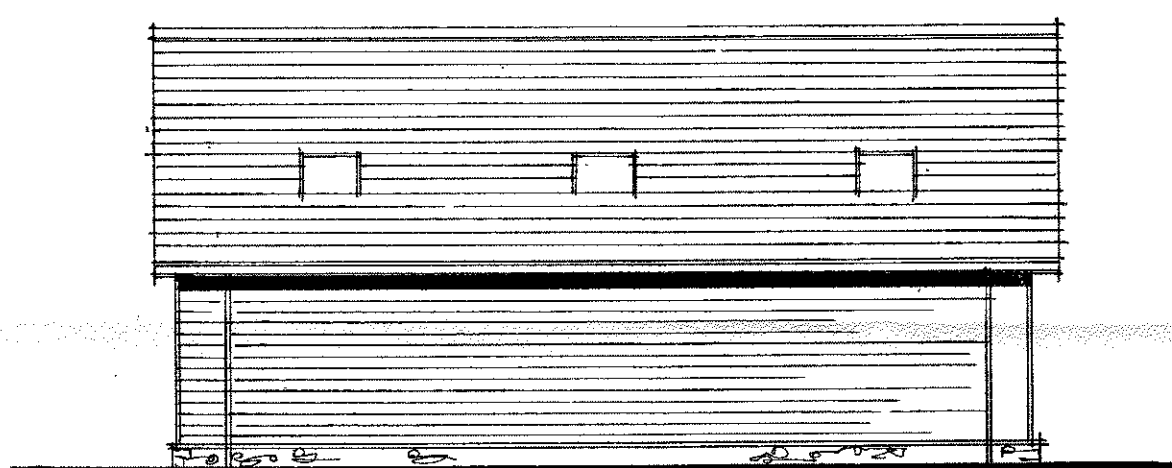

East Elevation

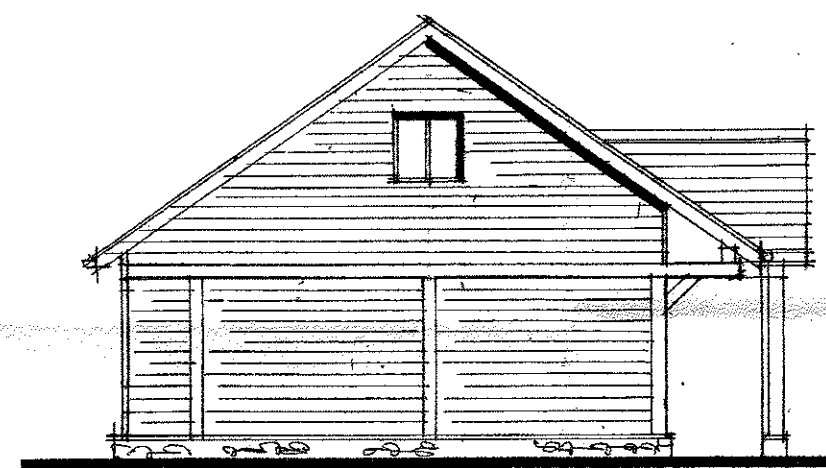

North Elevation

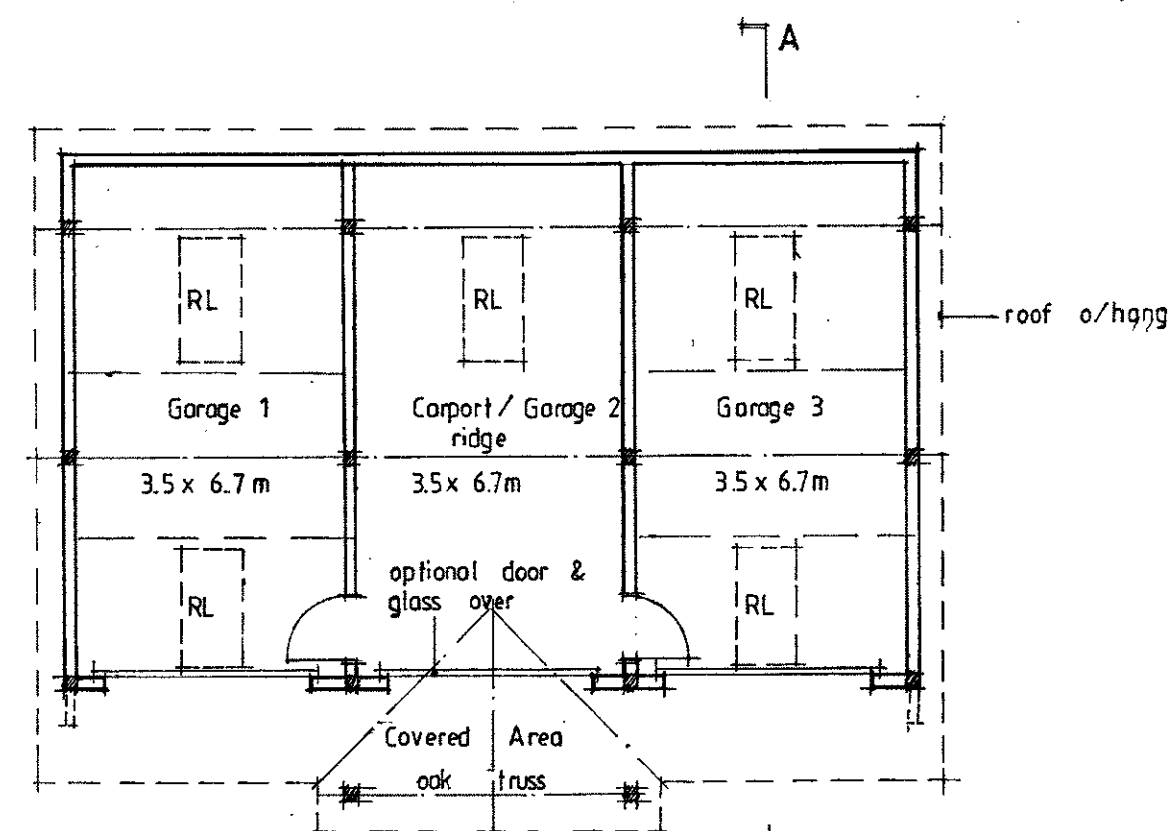

Ground Floor Plan

Client
Mr and Mrs Fort

Job Title
Proposed Garage at
Sagar Fold House
Withgill Fold

320180832P

Drawing Title
Proposed Plan, Section and
Elevations

Scale
1/100 @ A2

Date
Aug. 2018

Drawn
SGH

spa
ARCHITECTS

SUNDERLAND PEACOCK & ASSOCIATES LTD.
HAZELMERE, PIMLICO ROAD, CLITHEROE,
LANCASHIRE, BB7 2AG
T 01200 423178 F 01200 427328
E info@sunderlandpeacock.com
www.sunderlandpeacock.com

5 6 6 0 - 0 7