



Datum Line +80.000

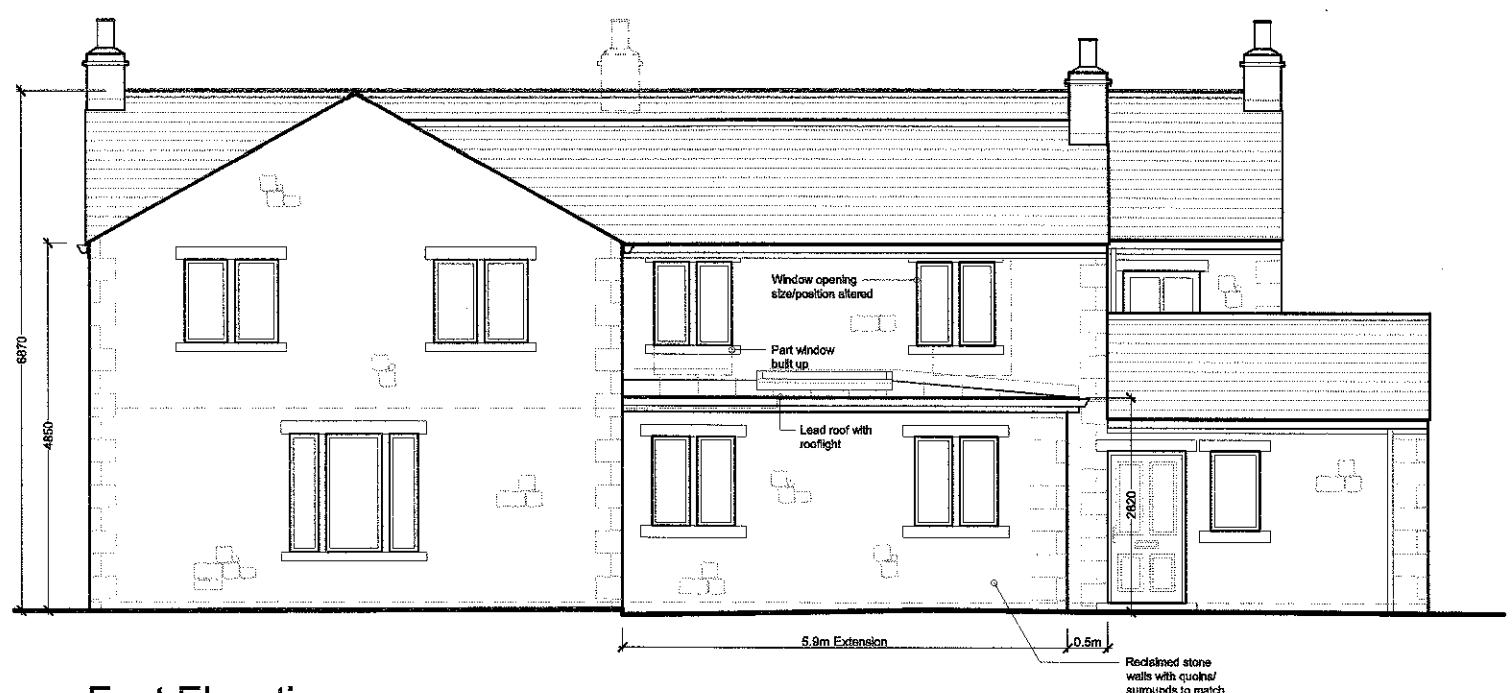



Datum Line +80.000

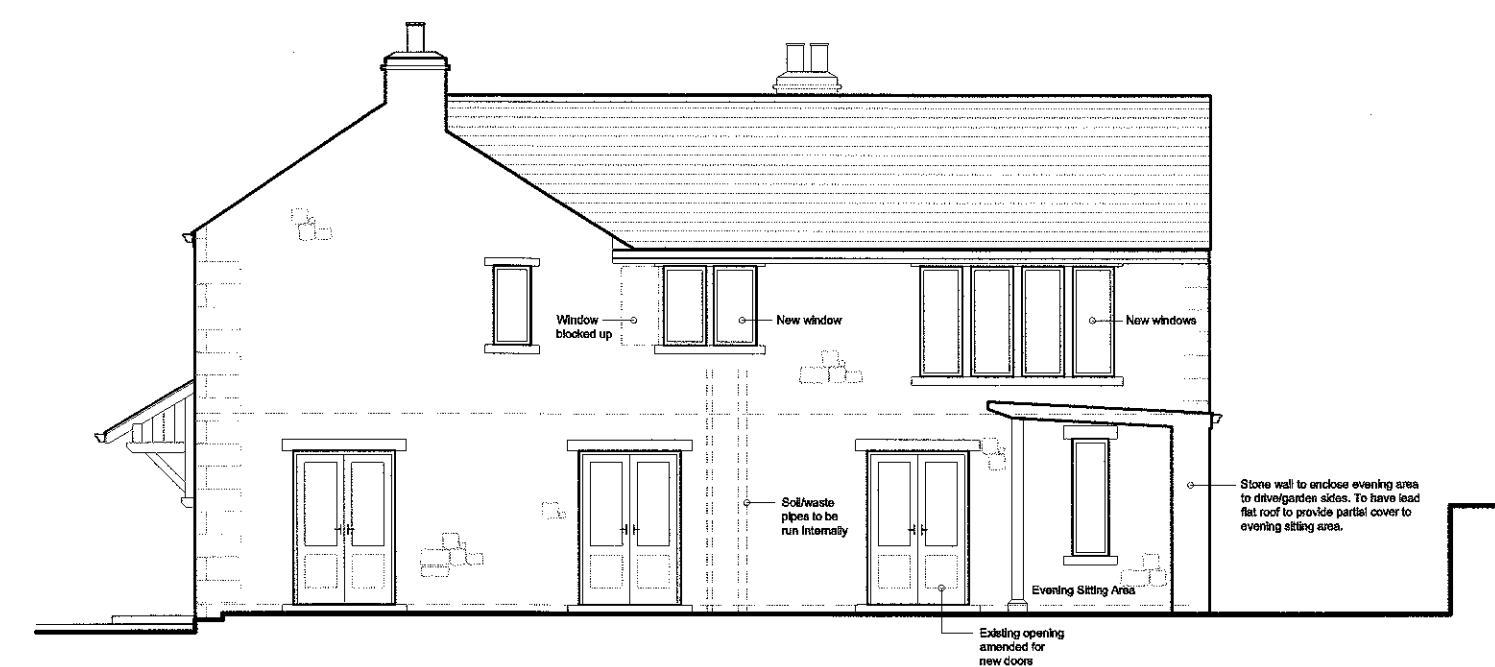

Datum Line +80.000



Datum Line +80.000

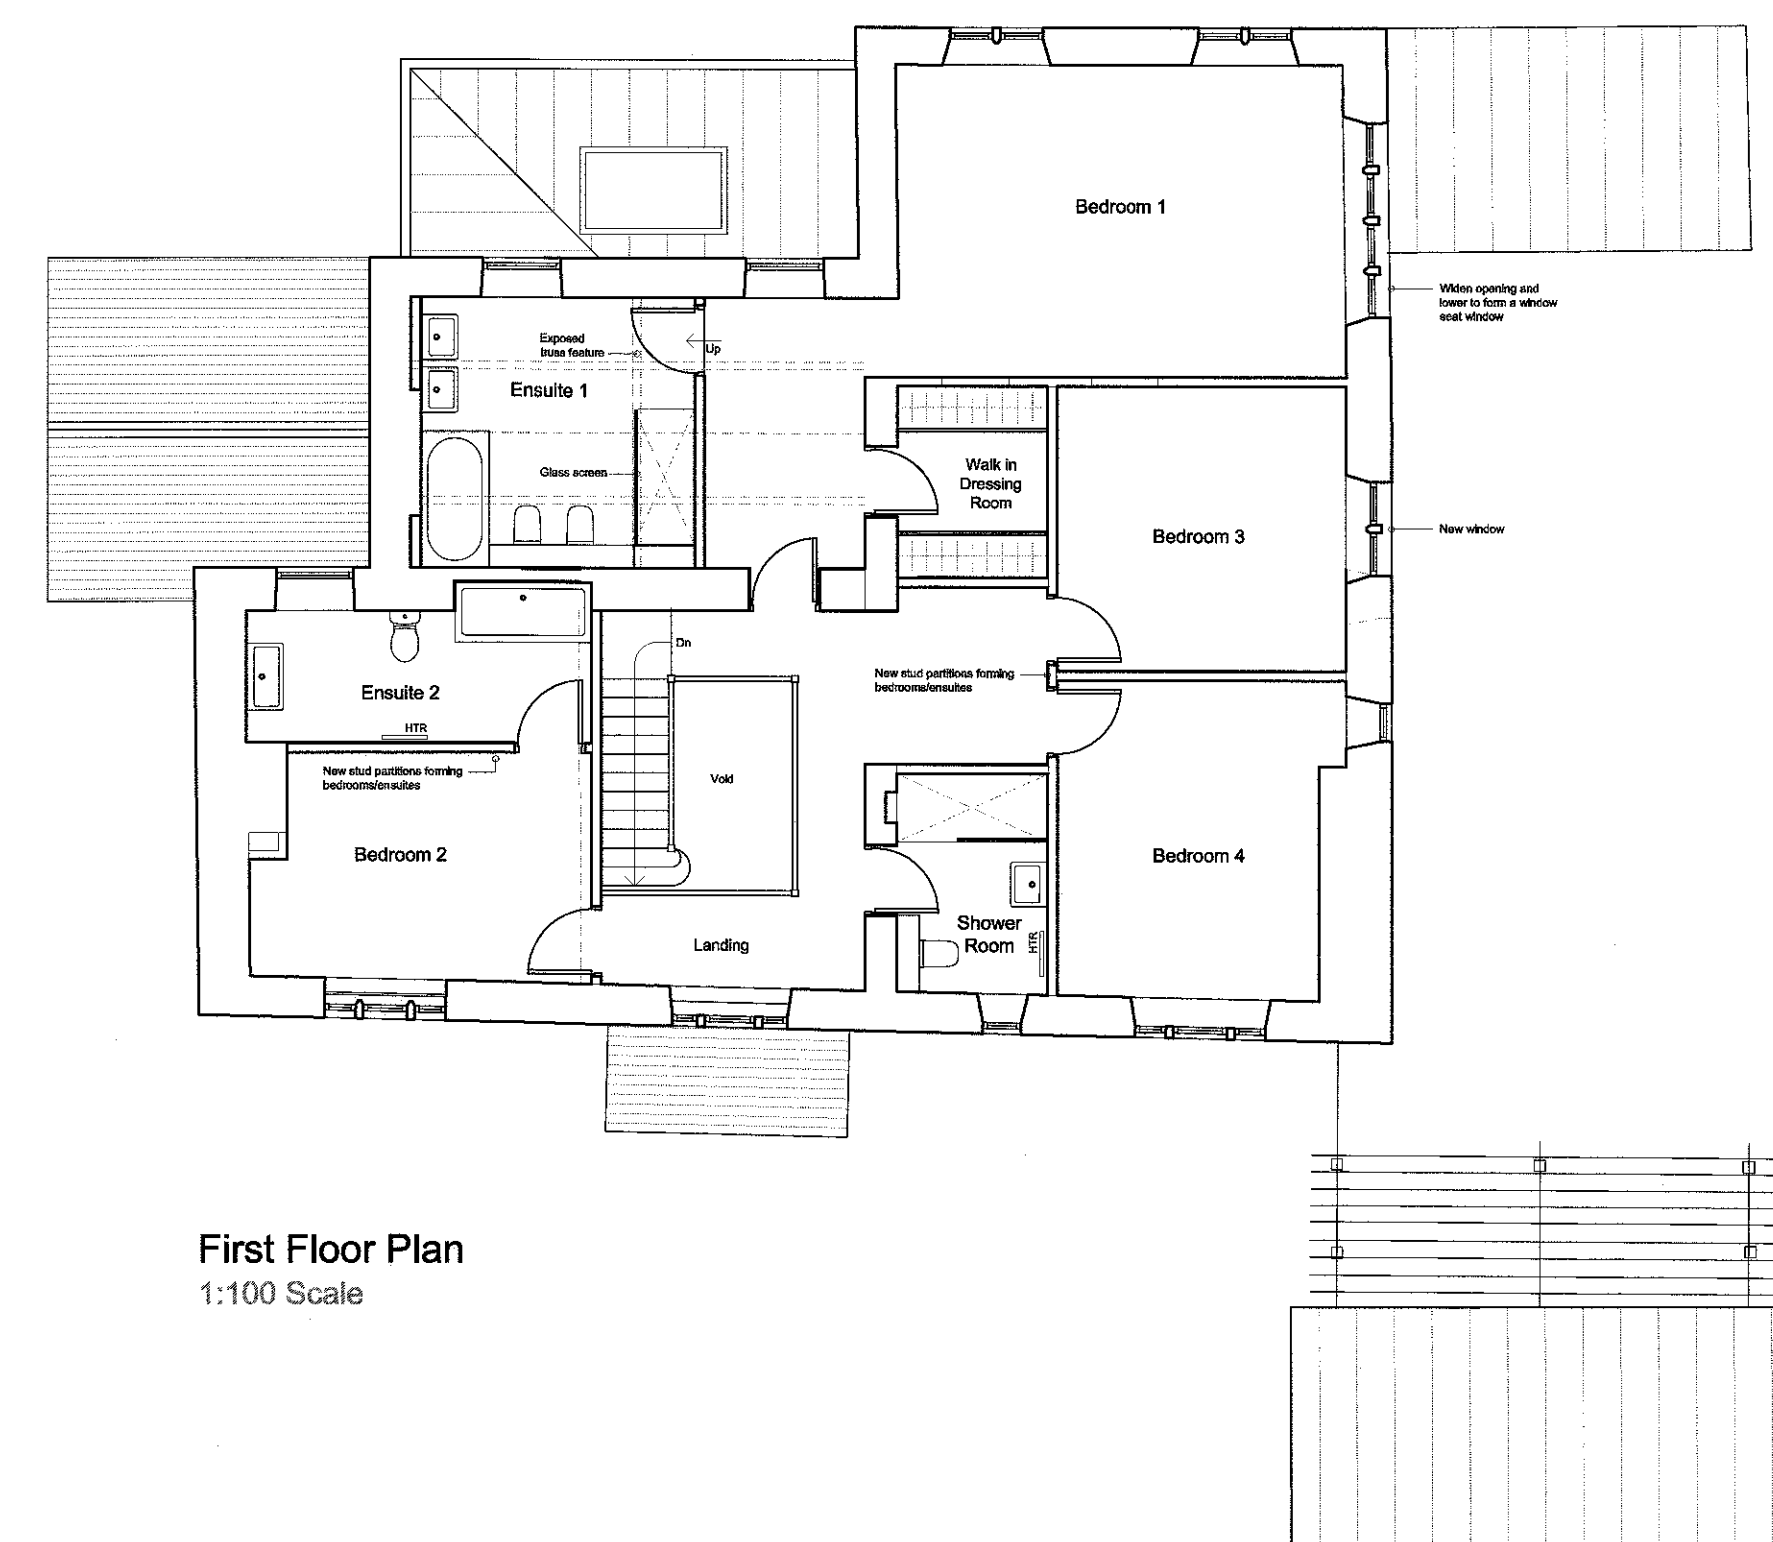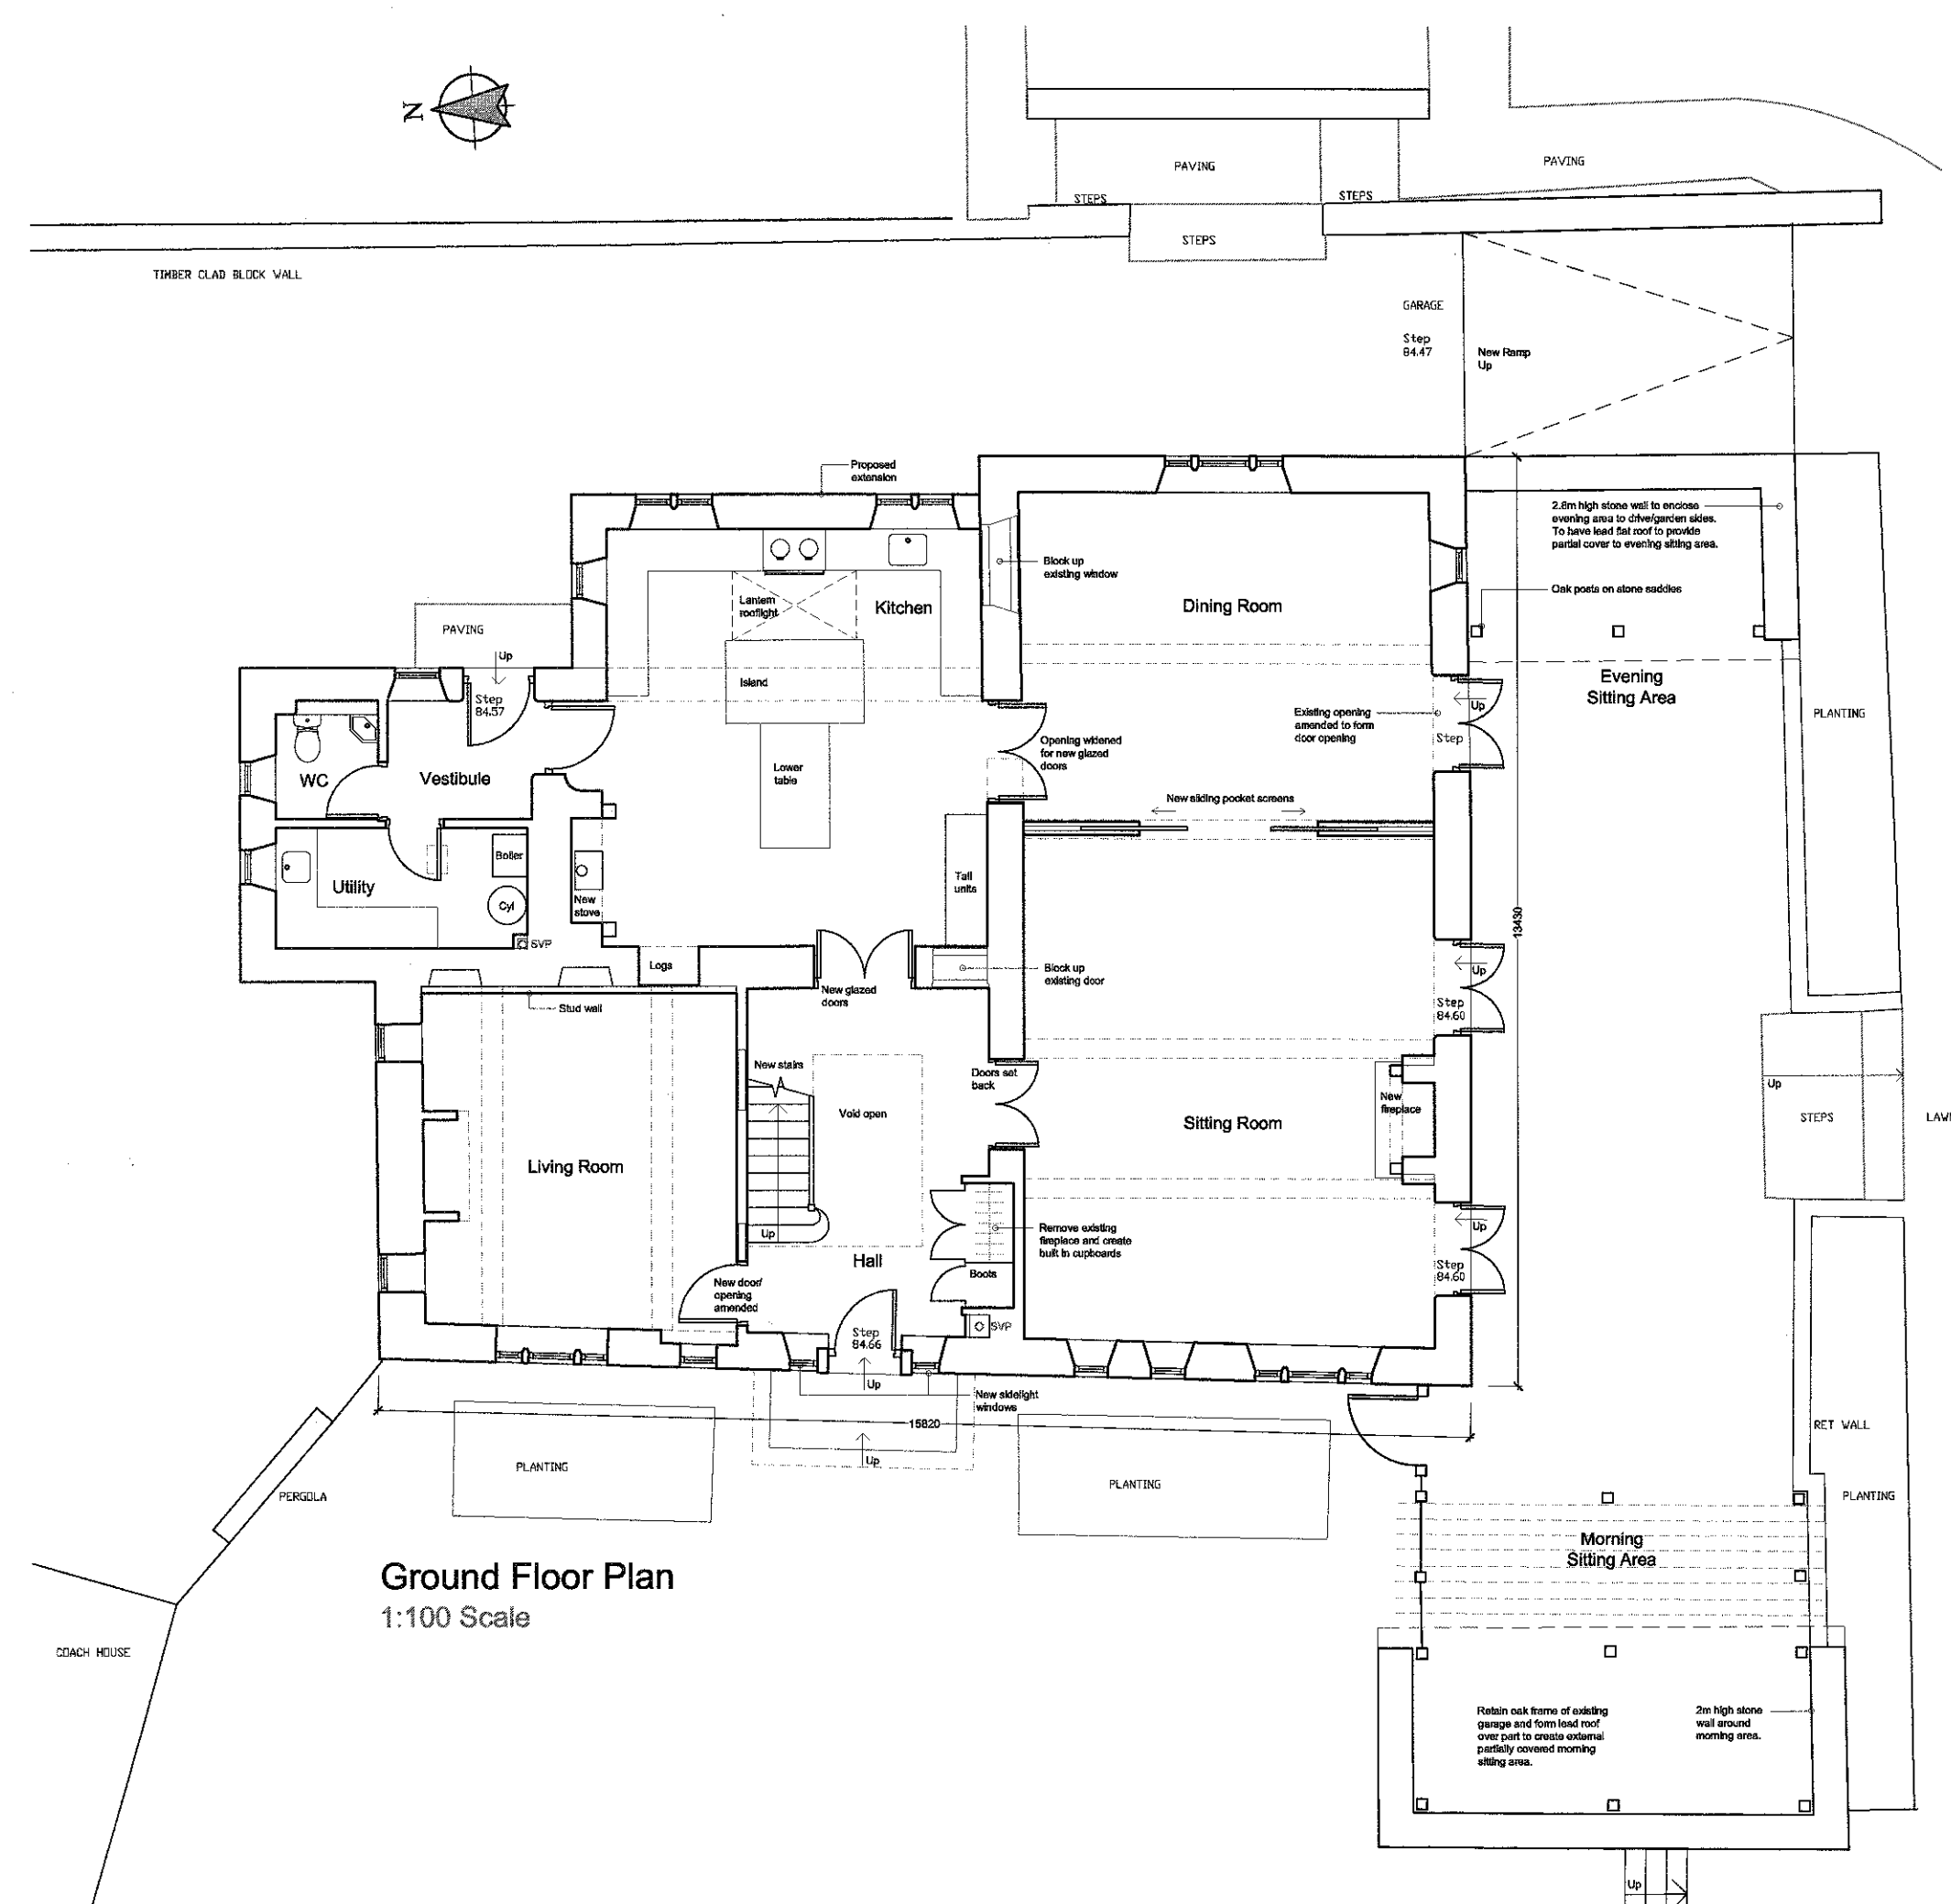

Rev  
A