


Note Distance to Boundary

A=2.8m

B=6.7m

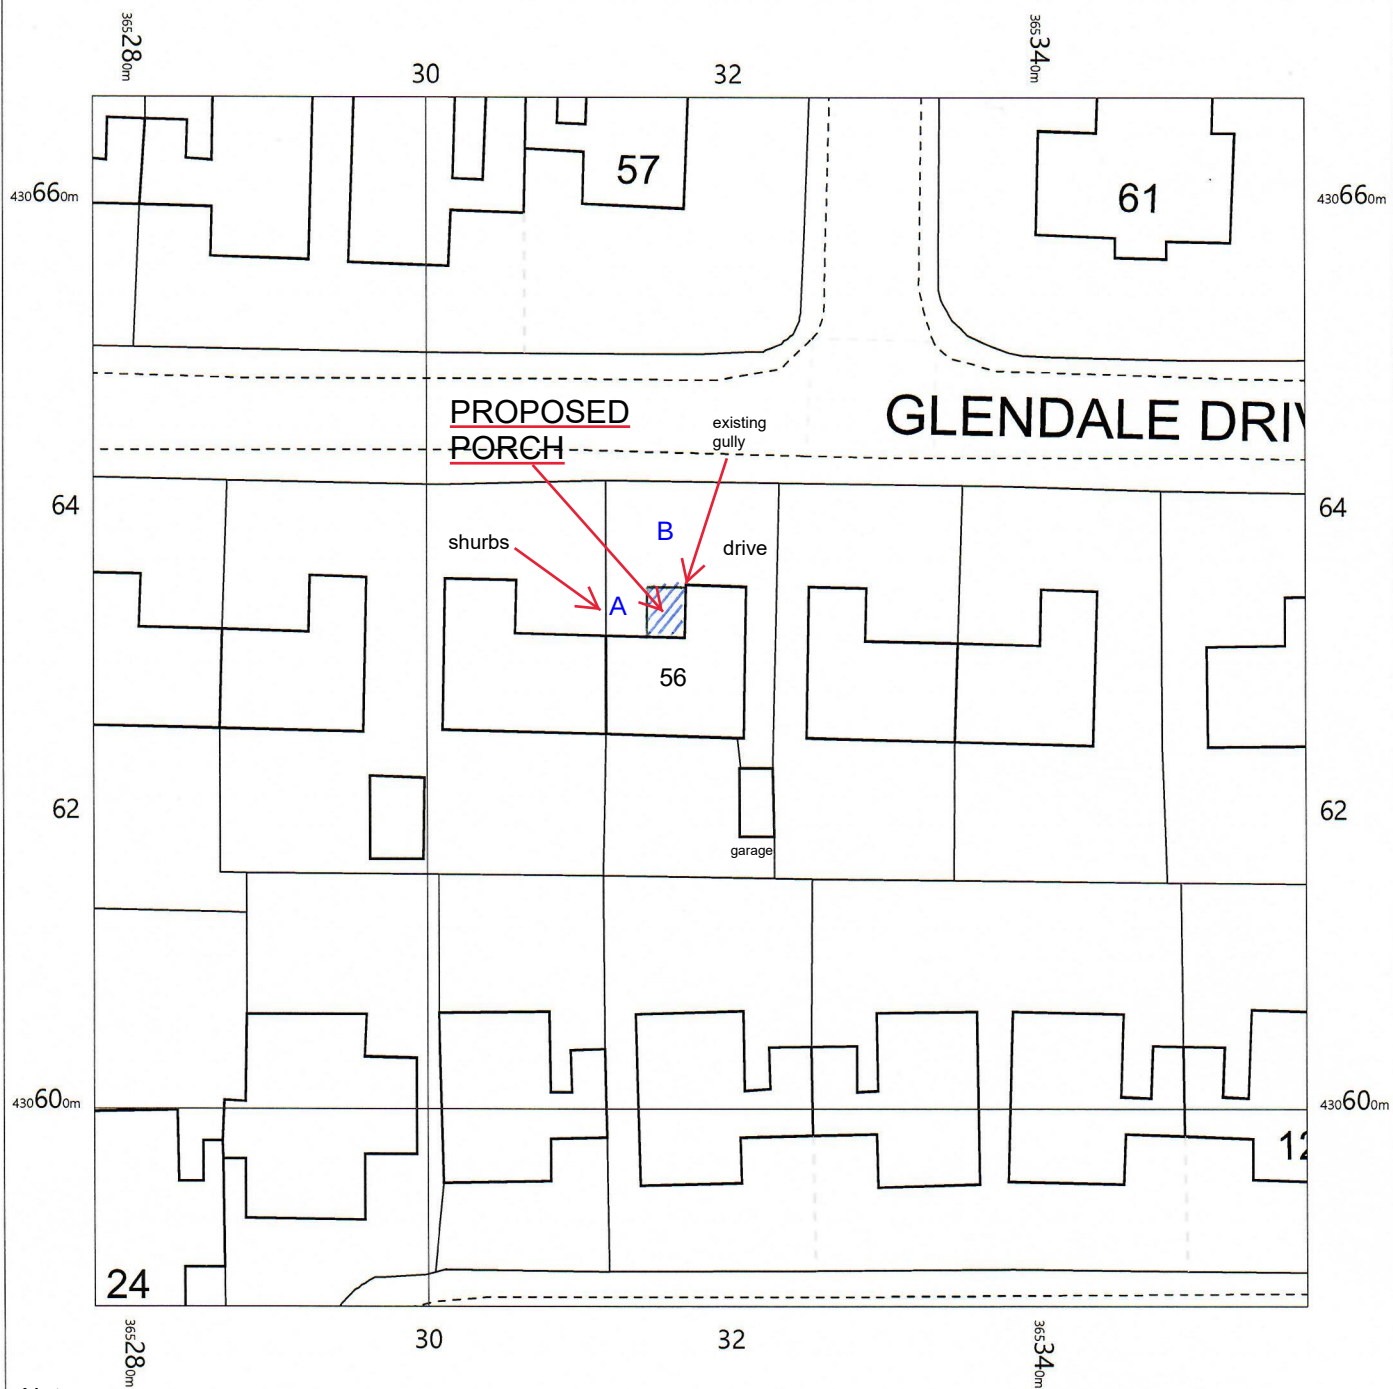


Notes

access via drive ie skips etc
 drainage to existing gully
 fence hgt to remain same
 no trees are affected in this development

PROPOSED PORCH TO FRONT ELEVATION

width 2.4m, projection 3.5m, hgt to eaves 2.4m, hgt to ridge 3.3m
 brickwork to match property, frames/rafters light oak upvc,
 glazing clear, roof material glass

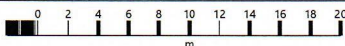

OS MasterMap 1250/2500/10000 scale
 Monday, September 17, 2018, ID: CM-00742406
 www.centremapslive.co.uk

1:500 scale print at A4, Centre: 365318 E, 430627 N

©Crown Copyright Ordnance Survey. Licence no. 100019980



**CENTRE
 MAPS
 LIVE.**

FOR A BETTER POINT OF VIEW