


Note Distance to Boundary

A=2.8m

B=6.7m

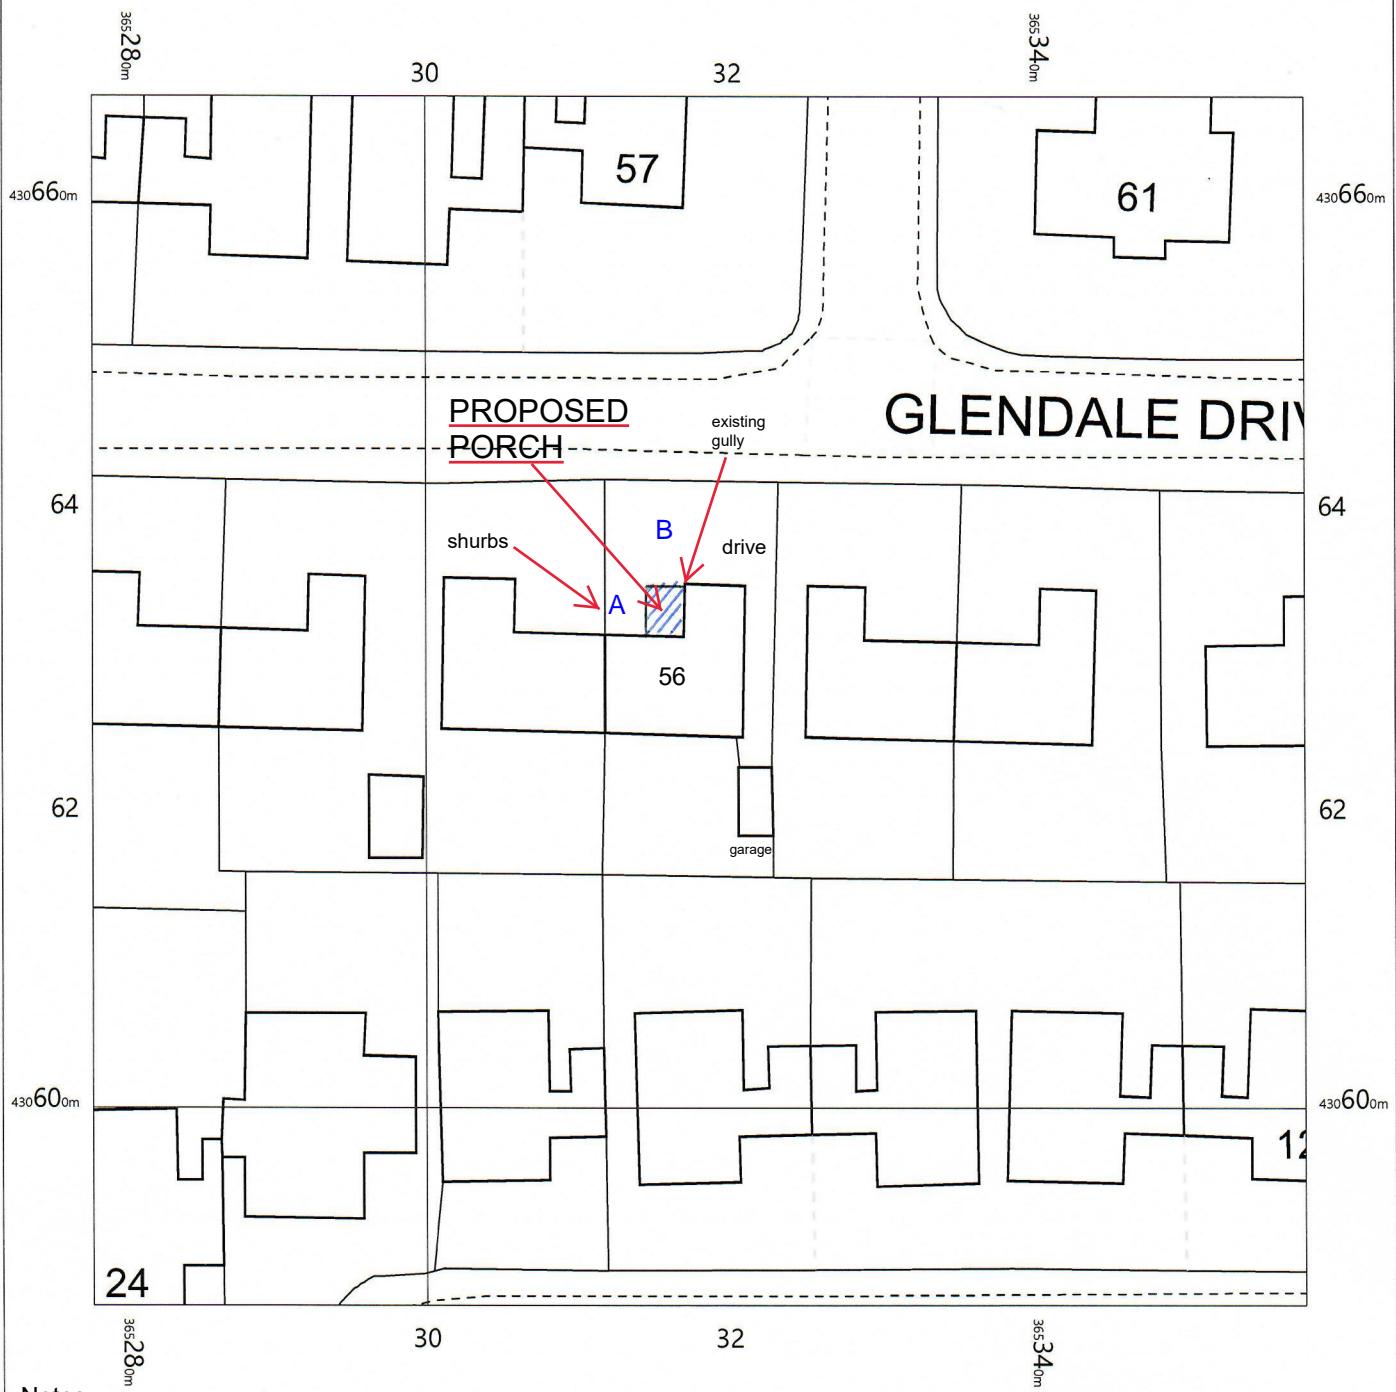

Notes

access via drive ie skips etc

drainage to existing gully

fence hgt to remain same

no trees are affected in this development

PROPOSED PORCH TO FRONT ELEVATION

width 2.4m, projection 3.5m, hgt to eaves 2.4m, hgt to ridge 2.6m  
brickwork to match property, frames/rafters light oak upvc,  
glazing clear, roof material glass

