




1m 10m

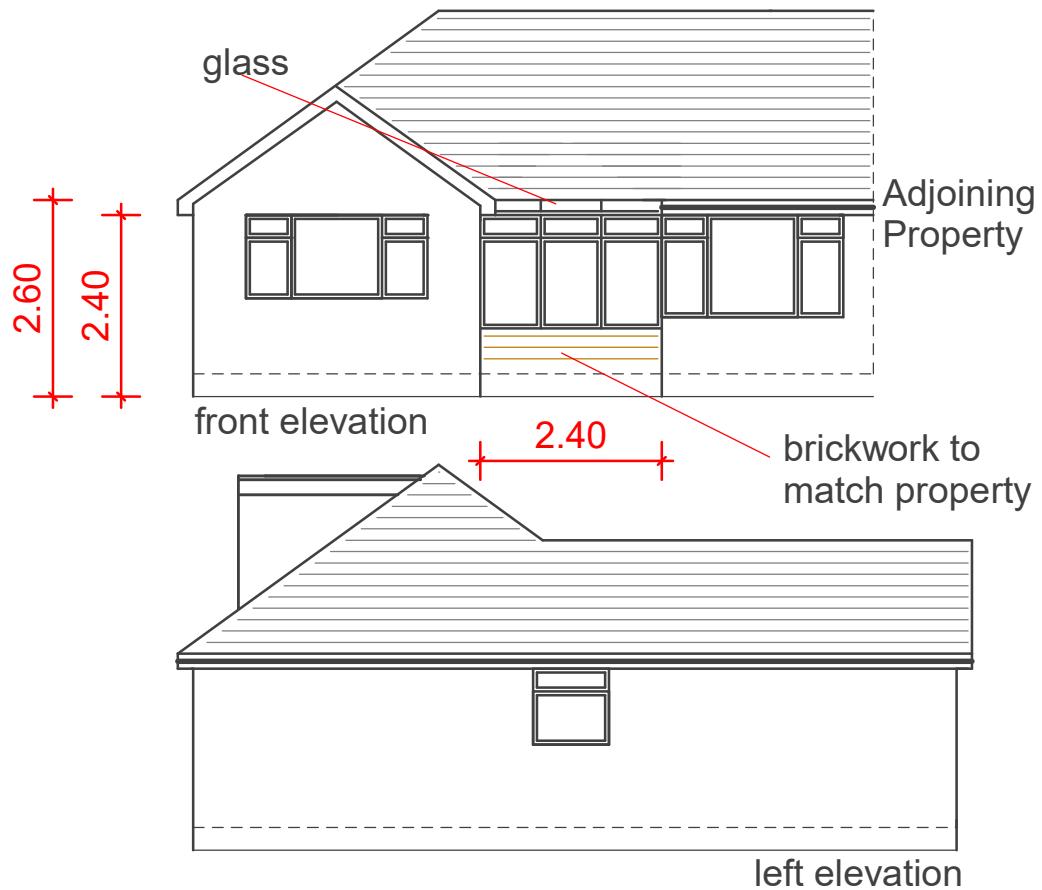


frames light oak
upvc

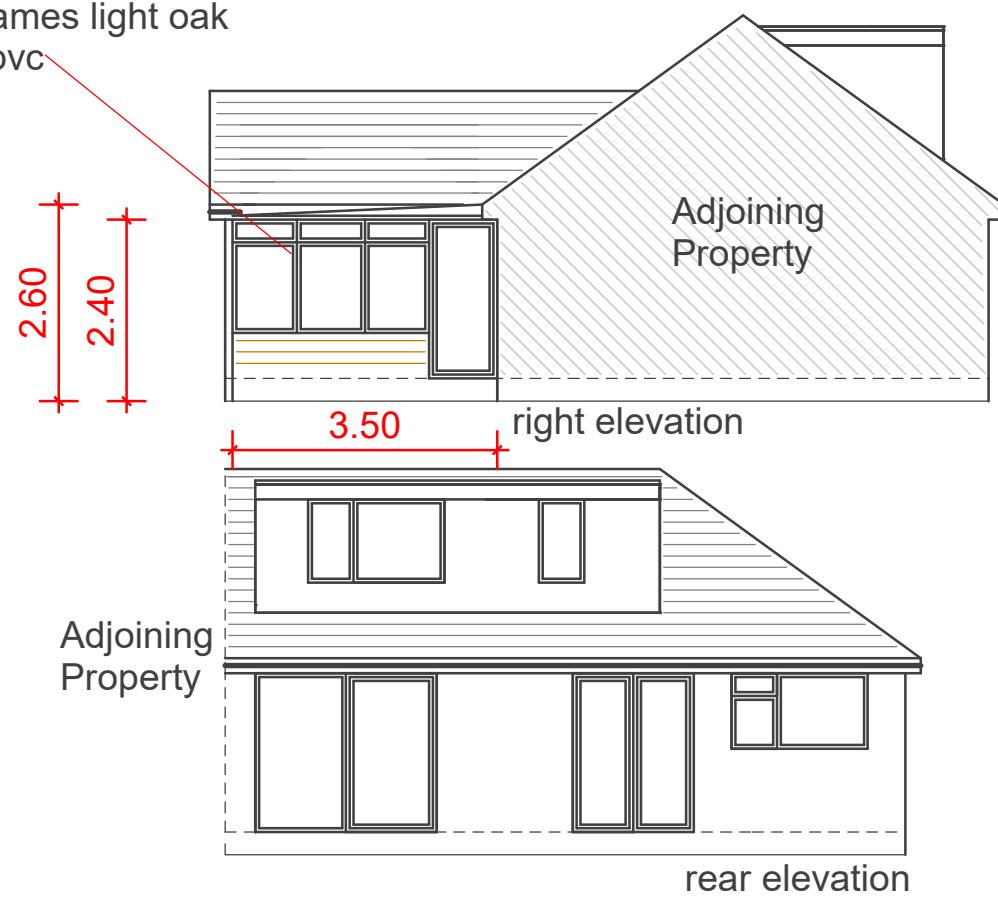

1m 10m

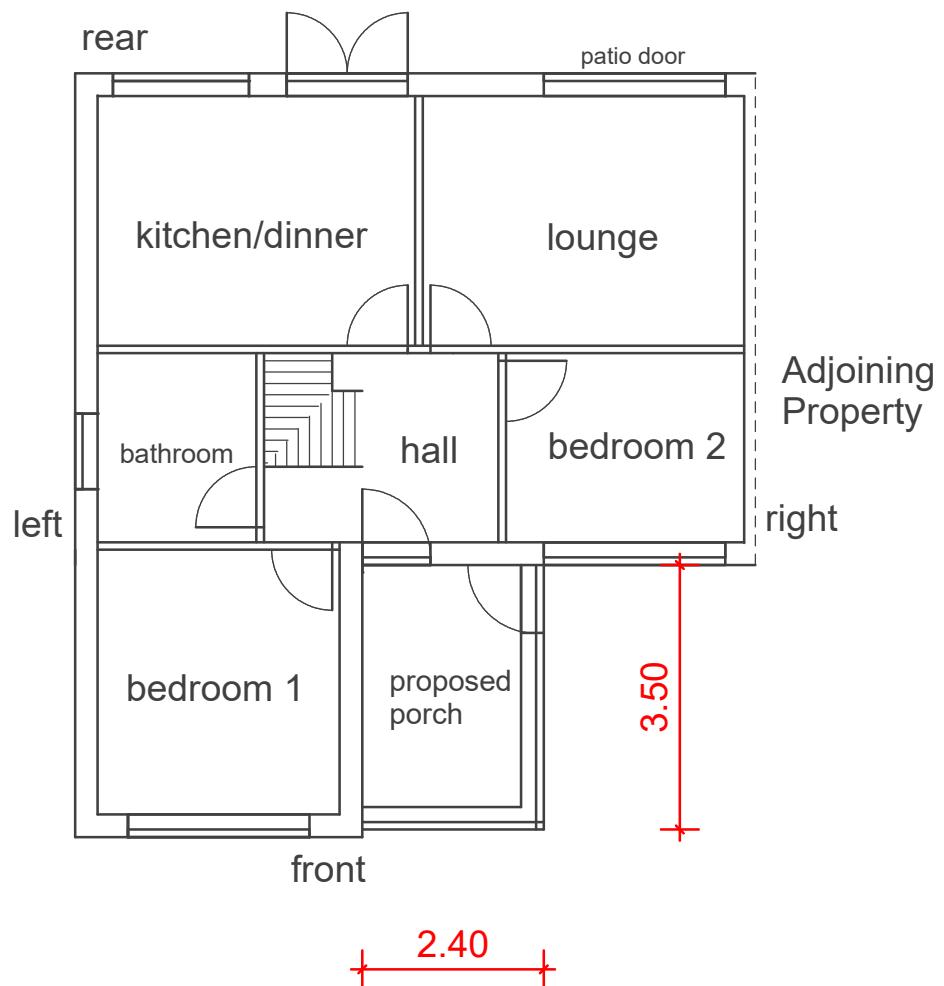

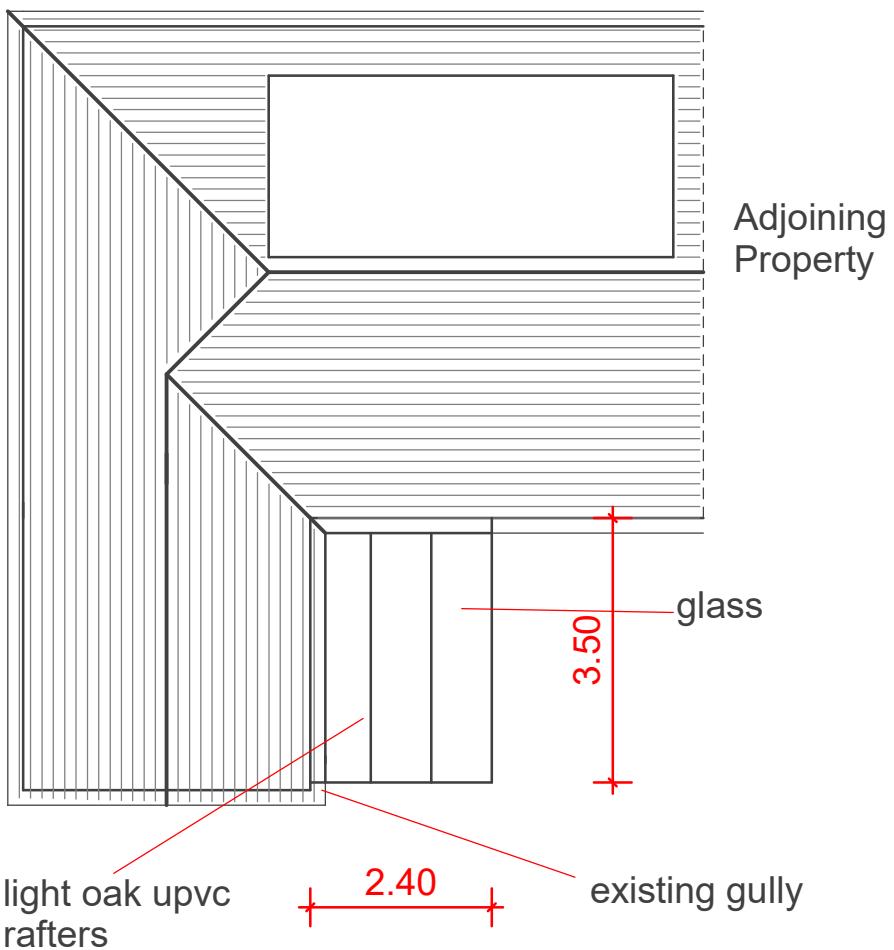A horizontal scale bar with tick marks every 1m, labeled '1m' at the left end and '10m' at the right end.

PROPOSED PORCH

width 2.4m, projection 3.5m, hgt to eaves 2.4m, hgt to ridge 2.6m, brickwork to match property, frames/rafters light oak upvc, glazing clear, roof material glass

access via drive ie skips etc, drainage to existing gully
fence hgt to remain same, no trees are affected in this development