
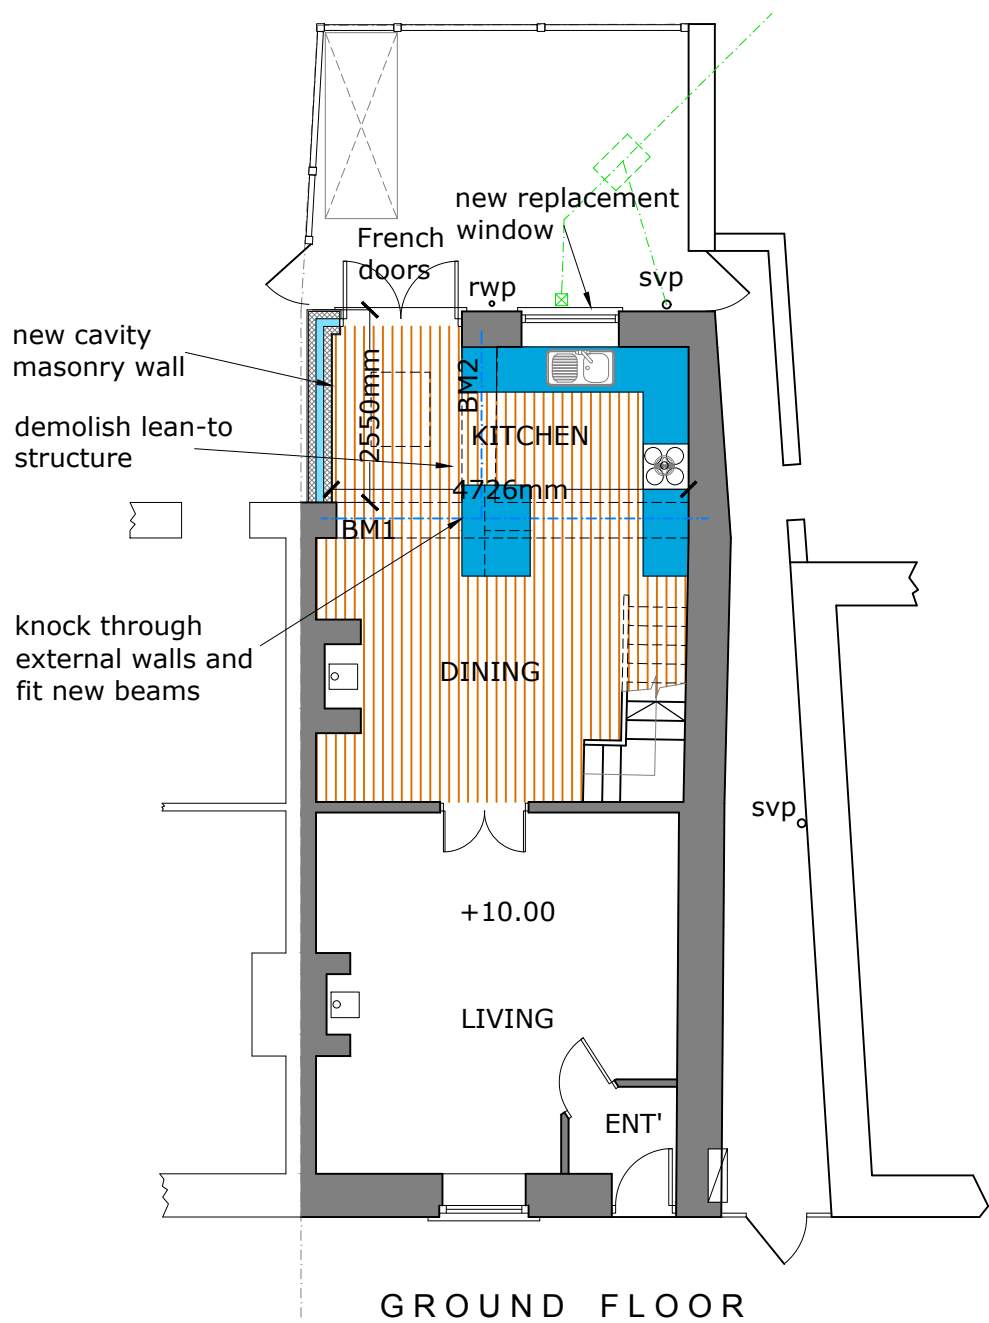
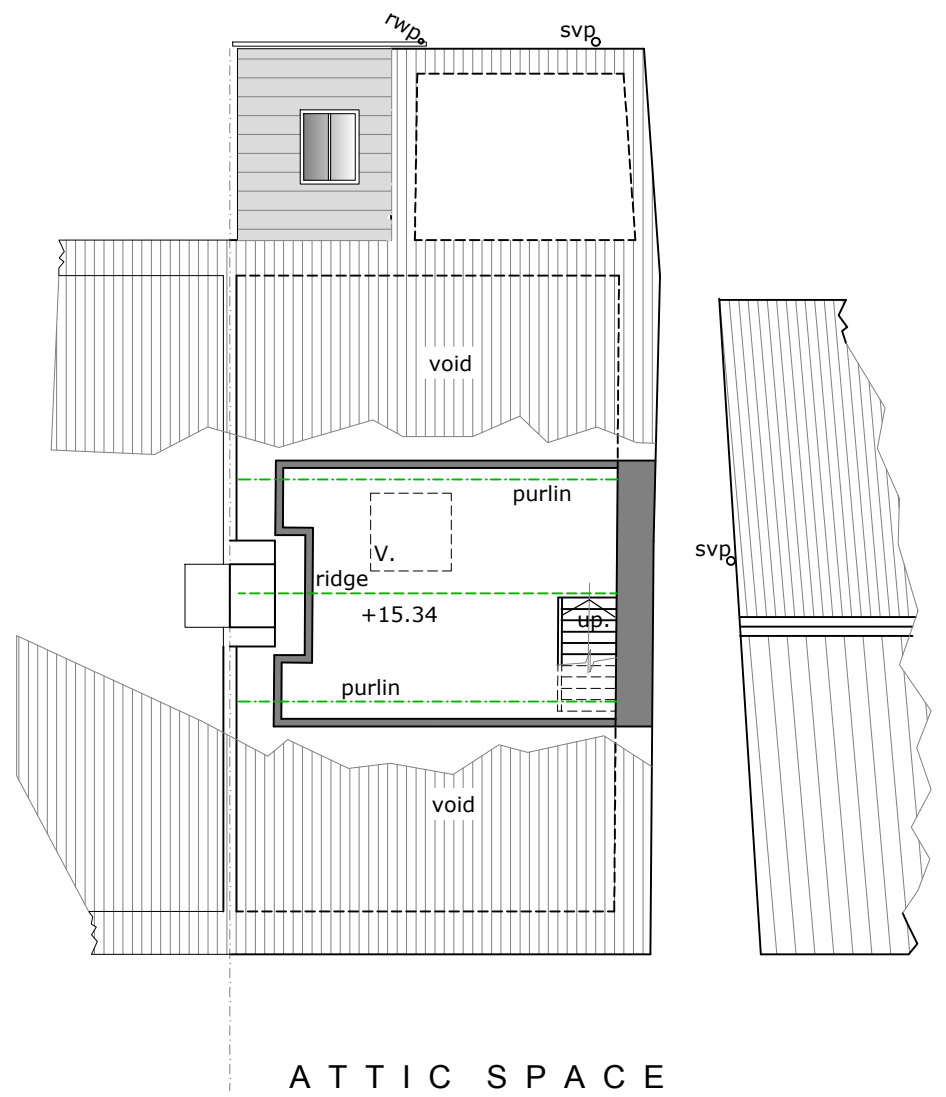


This drawing, the works and concepts depicted, are copyright and may not be reproduced or made use of, either directly or indirectly, without the express consent of the LINKS Architecture Ltd.

Do not scale this drawing.

All heights, levels, sizes and dimensions to be checked on site before any work is put to hand.

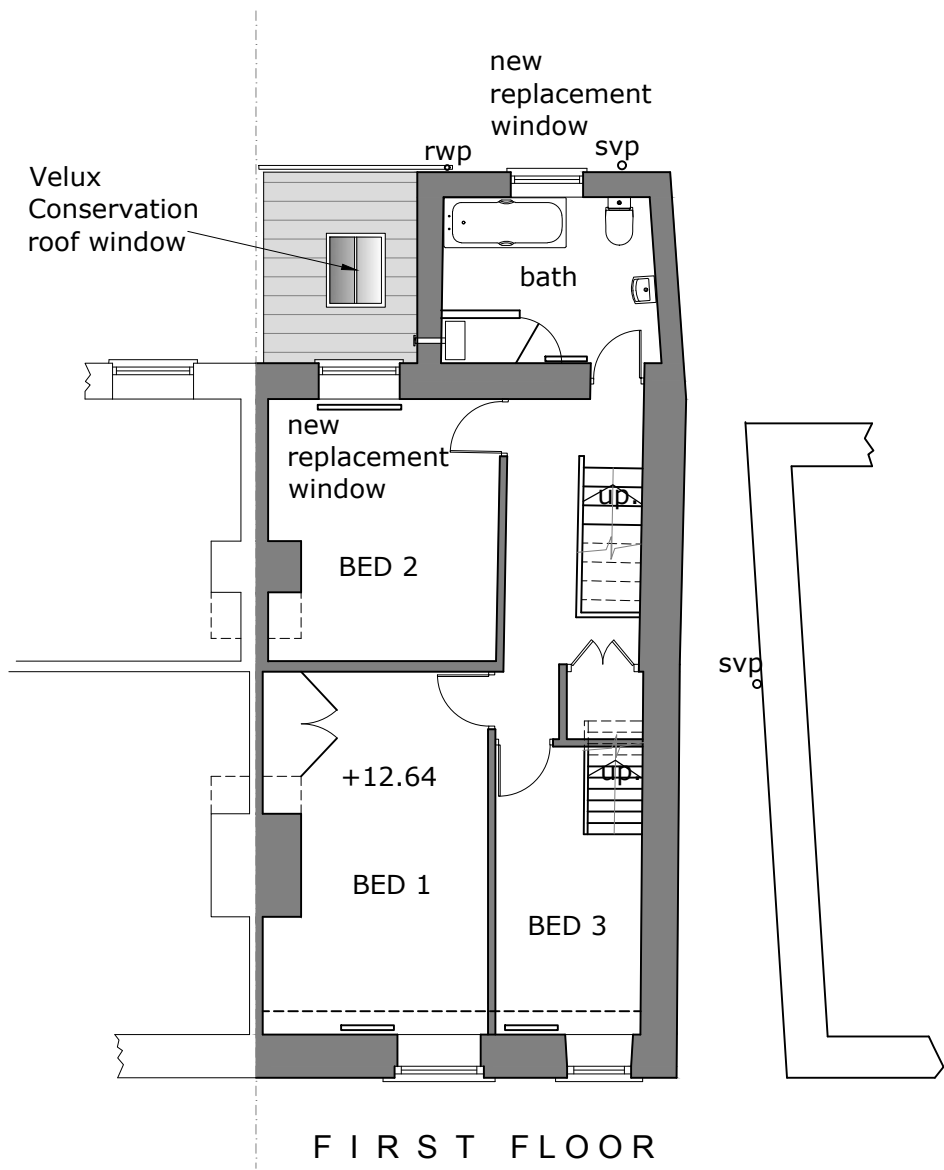

Revisions:			
Stage: Planning			
Client Name: Glenys Gallagher			
Project: Proposed Alterations at 42 Water Street, Ribchester, Preston PR3 3YJ			
Drawing Name: Proposed Part Plans			
Scale @ A3:	Date:	Drawing Number:	
1:100	24.9.18	18087-10	
LINKS Architecture Ltd			

35 Collinfield Kendal LA9 5JD

Alan Varley  
T/F: 01539 741250  
M: 07971 507933  
E:a.varley333@btinternet.com

0 1 2 3  
scale in M @A3