

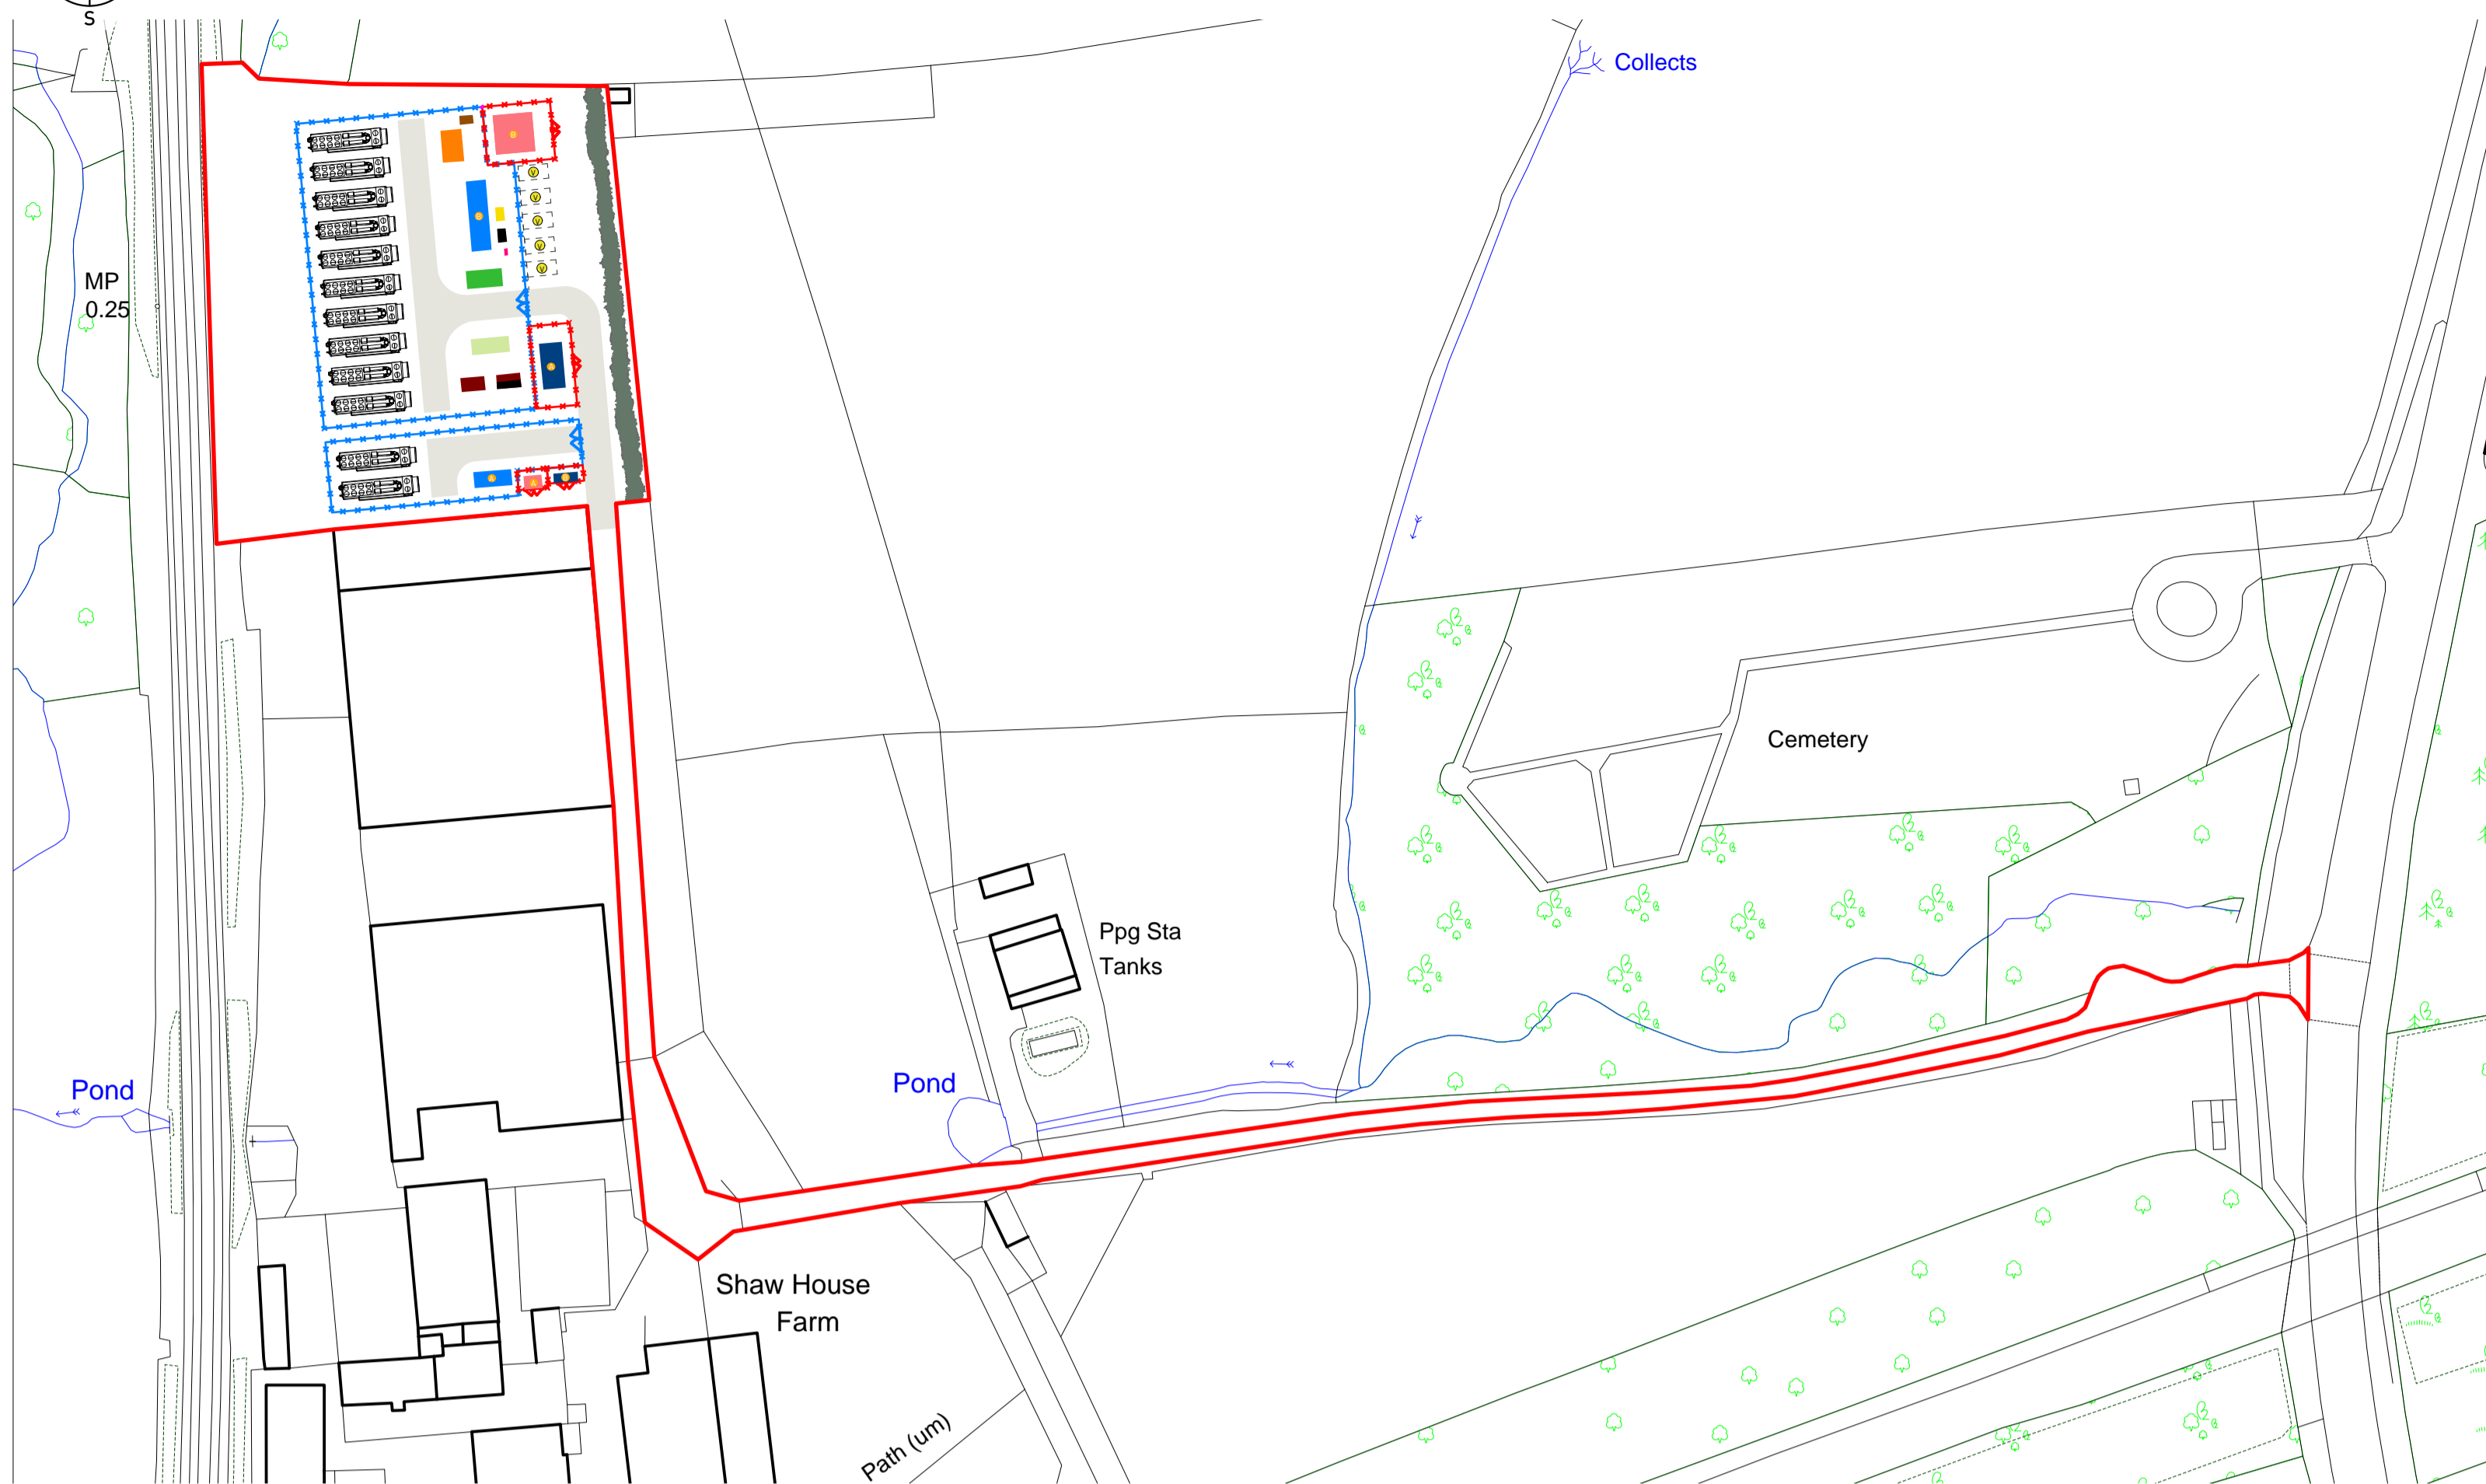


# 1:1000 SCALE

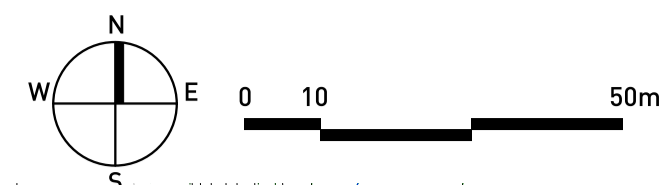

KEY: SITE LAYOUT	
	APPLICATION BOUNDARY
	GAS KIOSK
	PRIVATE SUBSTATION
	WELFARE
	WORKSHOP
	NER
	33/11KW TX
	OIL STORAGE
	WASTE OIL
	DNO SUBSTATION
	11/0.4KW TX
	BT
	STBY GENERATOR
SURFACE MATERIALS:	
	TARMACADUM
ENCLOSURE DETAILS:	
	3M ACOUSTIC FENCE/2.4M SECURITY FENCE (COUPLED)
	2.4M SECURITY FENCING
	VISITOR PARKING
	ACOUSTIC ACCESS GATE
	SECURITY GATE
	PROPOSED SHRUB PLANTING

# 1:200 SCALE

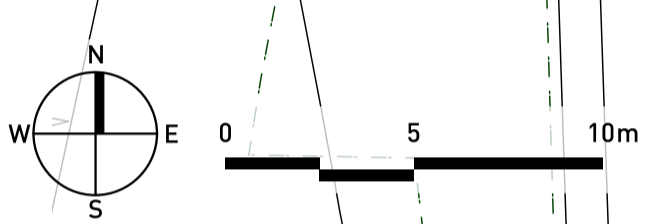

Copyright Pegasus Planning Group Ltd. Crown copyright. All rights reserved. Ordnance Survey Copyright Licence number 100020203. Proman Licence number 100020203. Pegasus accepts no liability for any use of this document other than for its original purpose, or by the original client, or following Pegasus' express agreement to such use. T 01285 447171 www.pegasuspg.co.uk

## SHAWHOUSE, WHALLEY - SITE LAYOUT

