






# SECTION A

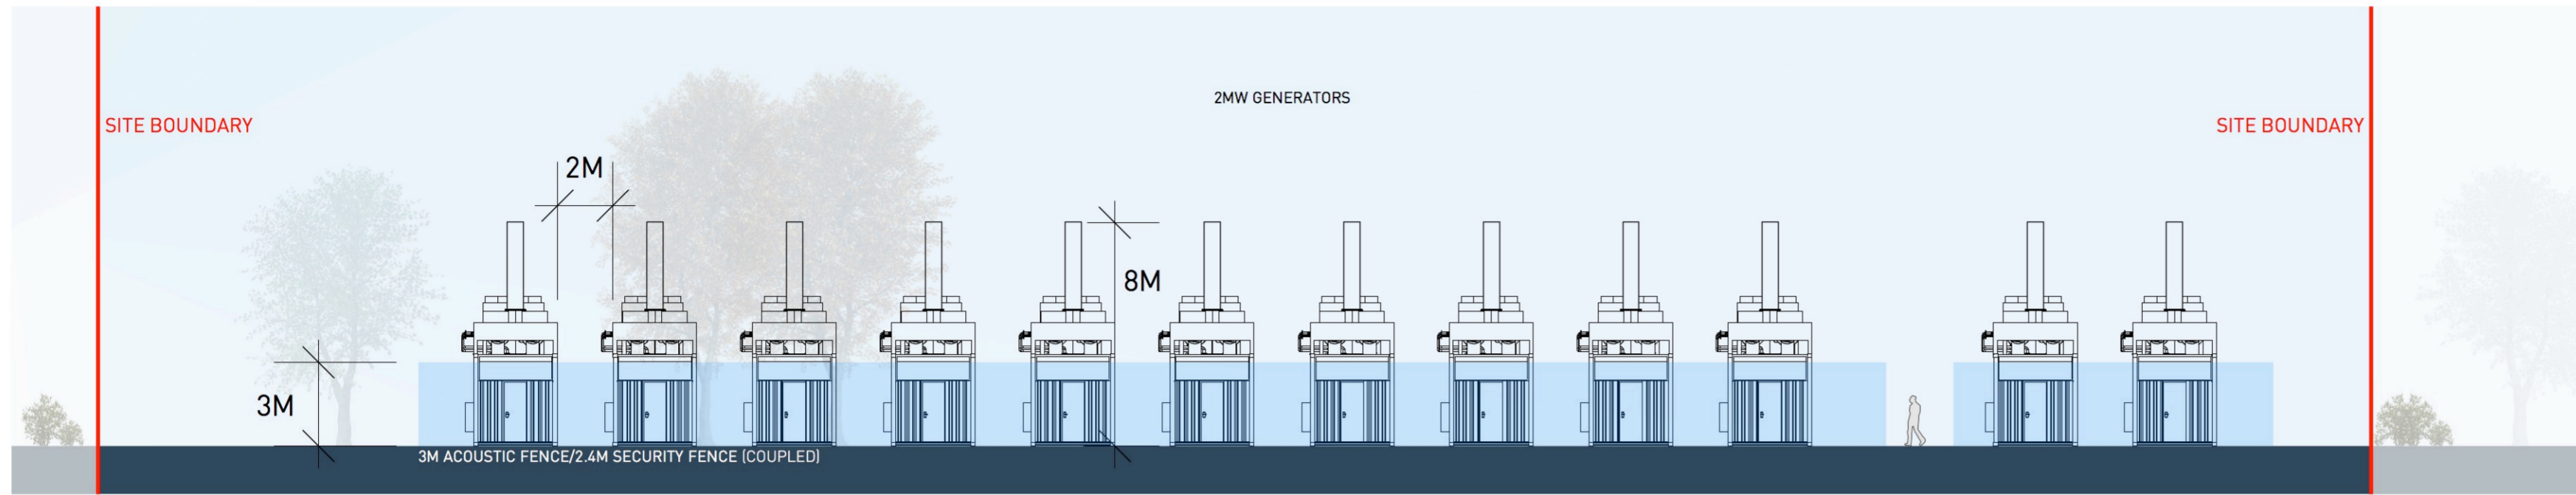

# SECTION B

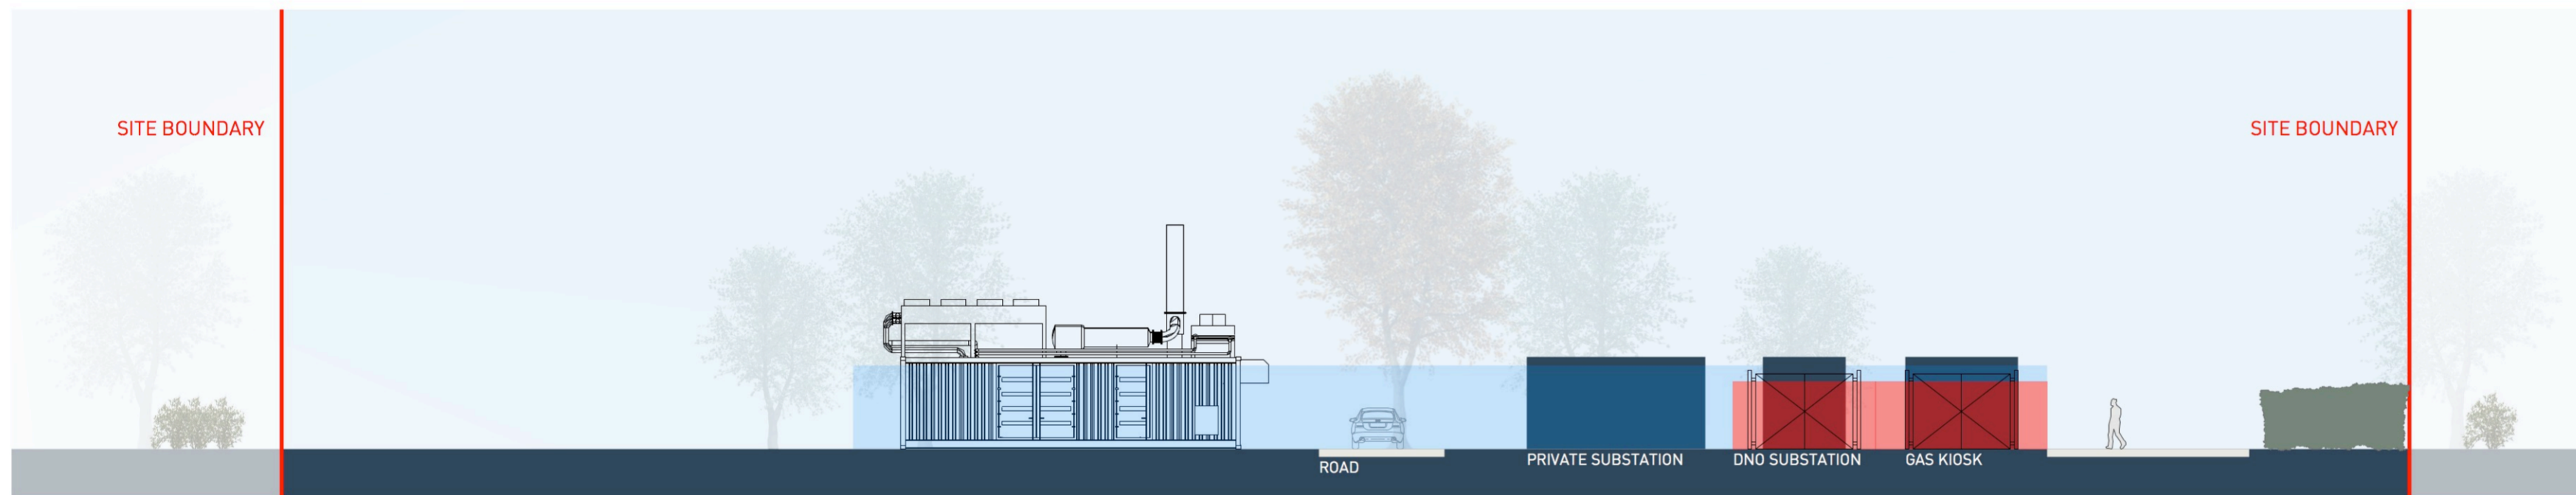

# SECTION C

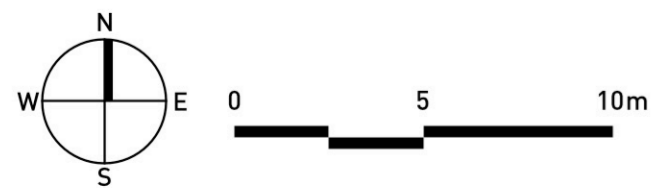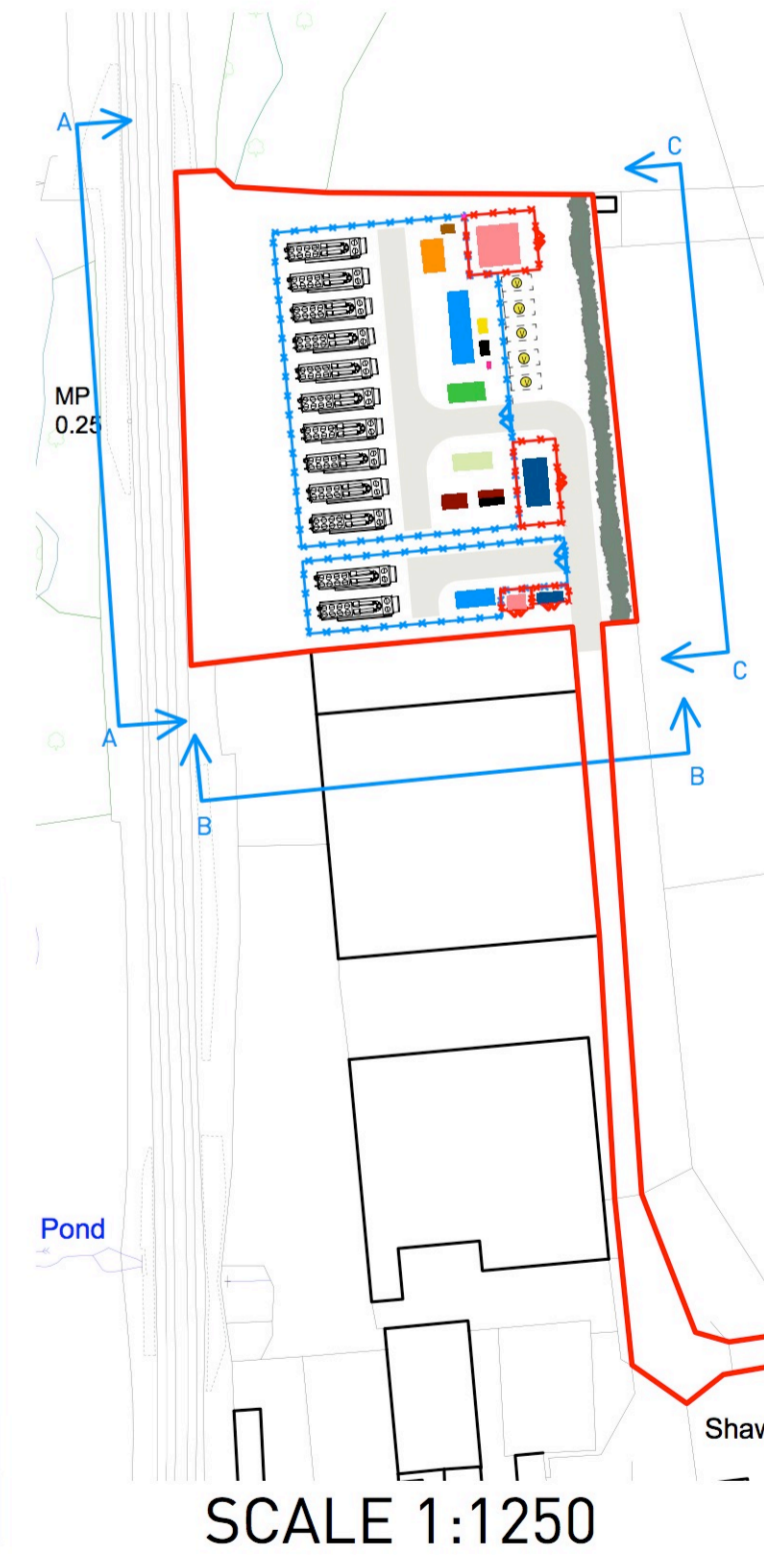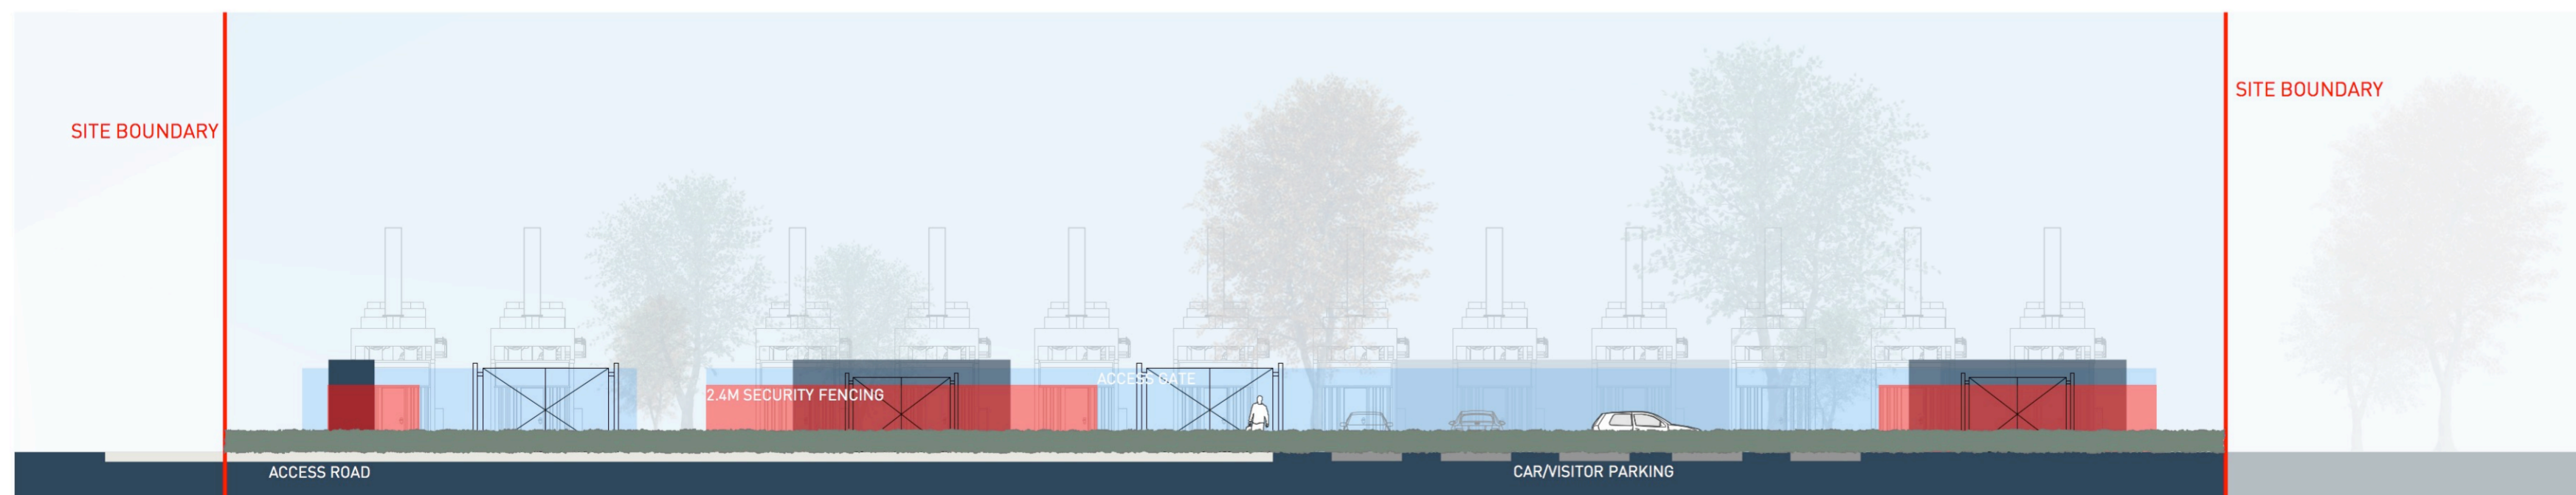

# SHAWHOUSE, WHALLEY - SITE SECTIONS

