



GROUND FLOOR -  
BUILDING REGULATIONS CATEGORY 2  
ACCESSIBLE AND ADAPTABLE DWELLING  
PLOT NO. 60, 62, 64, 66

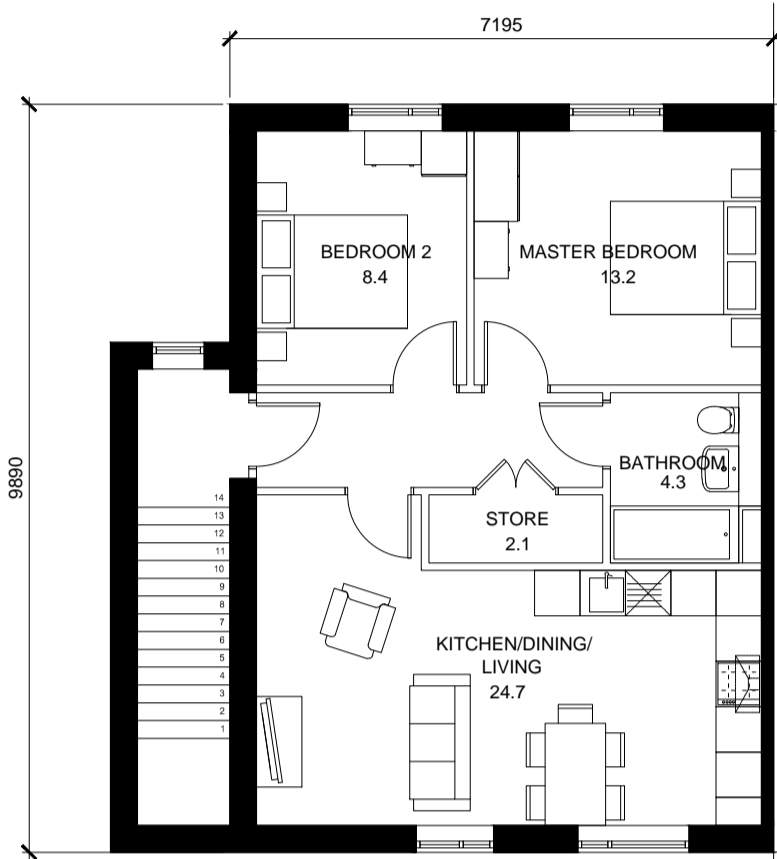

FIRST FLOOR -  
BUILDING REGULATIONS CATEGORY 1  
VISITABLE DWELLING  
PLOT NO. 61, 63, 65, 67

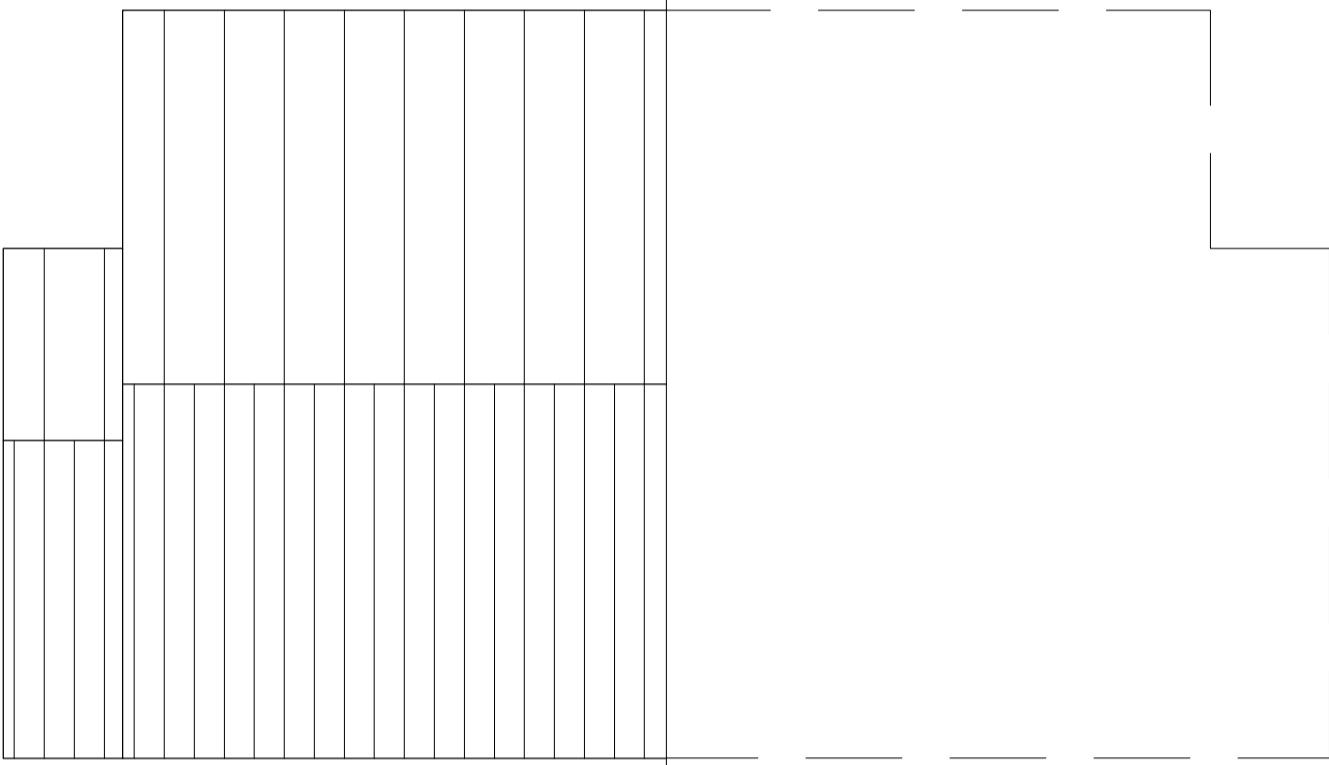

ROOF PLAN

APARTMENT TYPE M  
2B3P

Design Criteria:  
Building Regulations Category 1 (Visitable Dwellings) and  
Category 2 (Accessible and Adaptable Dwellings) Refer to  
plans for location  
Nationally Described Space Standards

PLOT NO. 60, 61, 62, 63, 64, 65, 66, 67


NOTES:

- All bathroom and W/C windows to be opaque
- Gas and electricity meters are to be installed on the side elevation of all dwellings with the exception of terraces and in the most discreet location
- Rainwater pipes are indicative however on semi-detached and terraced dwellings a RWP is to be located on the party wall line of all front elevations to provide a visual break between plots
- For handing see drawings AA7403 2010 and 2011
- Ridge and eaves heights shown are subject to a limit of deviation +/- 150mm


 Reconstituted stone elements



FRONT ELEVATION  
(DARK BRICK)

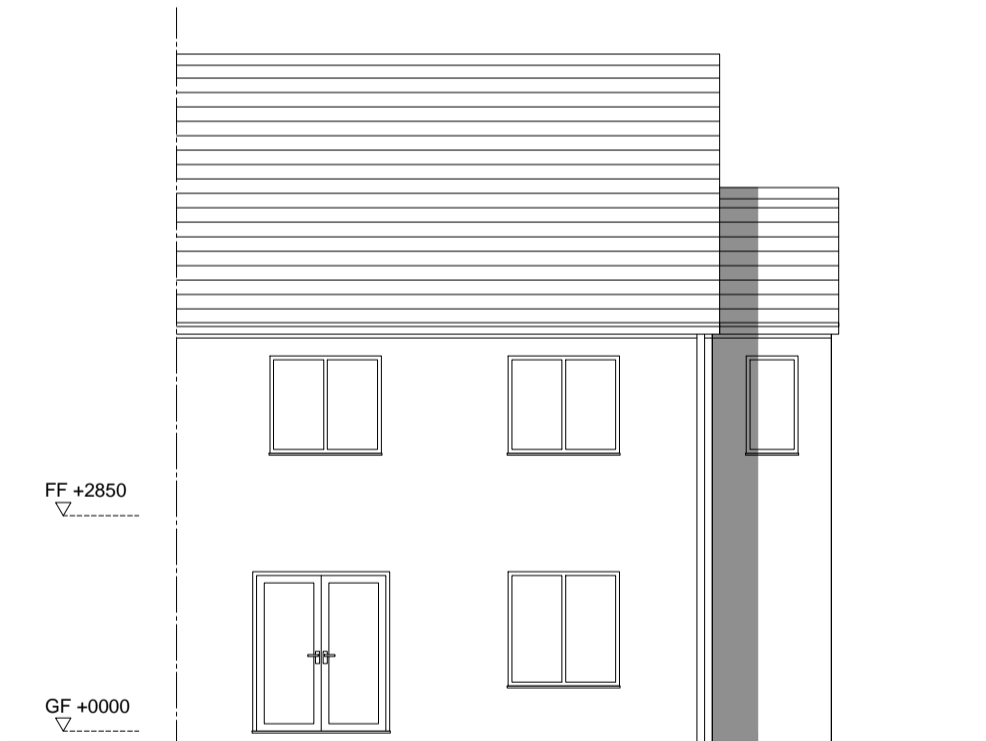

REAR ELEVATION

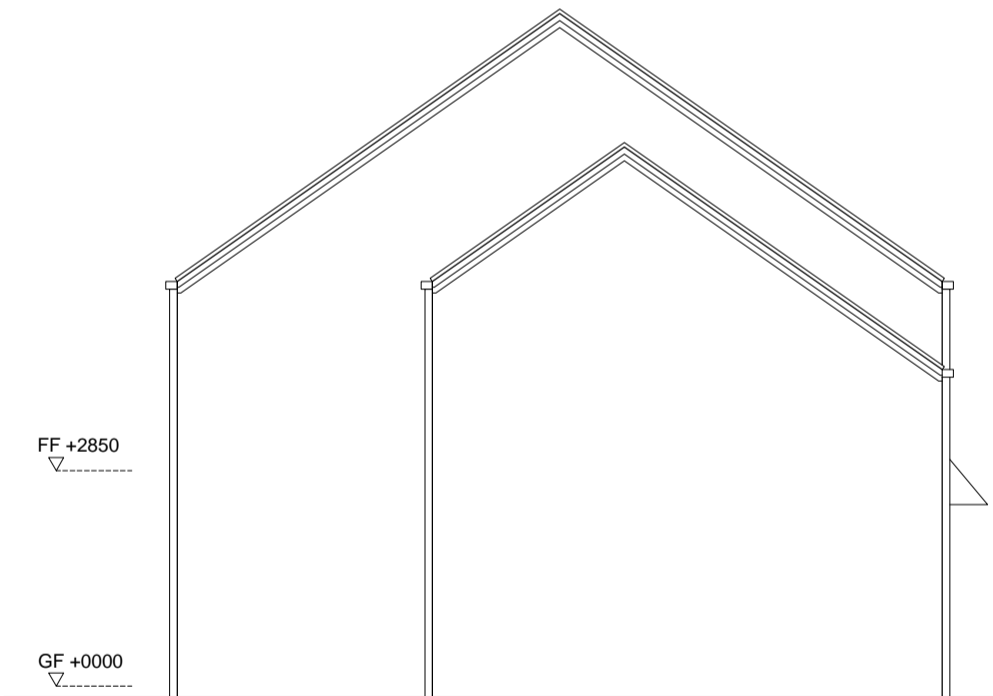

GABLE ELEVATION

