



1.8M HIGH TIMBER PEDESTRIAN
GATE TO REAR GARDENS

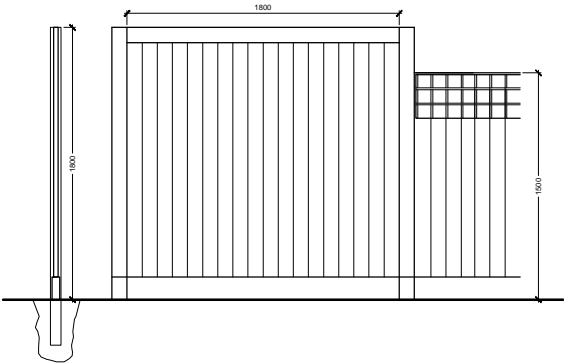


1.8M HIGH FOR 1.8M TIMBER CLOSE BOARDED FENCE
IN BETWEEN PLOTS TO REAR GARDENS, THEN 1.5M
CLOSE BOARDED FENCE WITH TRELLIS ABOVE

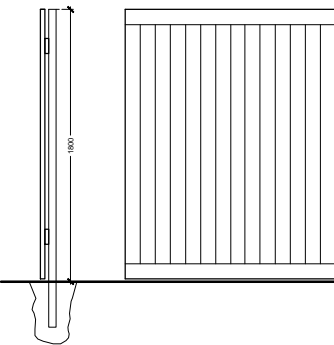


1.8M HIGH TIMBER CLOSE BOARDED FENCE TO ALL
REAR BOUNDARIES TO REAR GARDENS TO MAINTAIN
BACK-TO-BACK PRIVACY



SUBDIVISION OF DRIVES BY RECESSED PIN KERB
(FLUSH WITH SURROUNDING TARMAC)

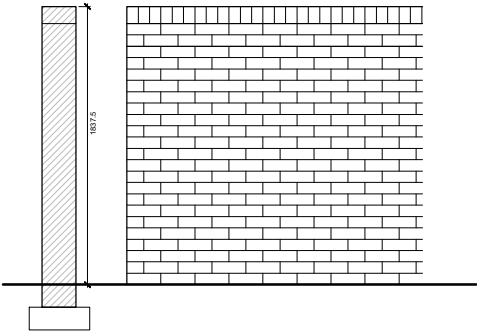

1.8M BRICK BOUNDARY BETWEEN REAR
GARDEN AND PUBLIC HIGHWAY
TO 'CENTRAL RESIDENTIAL AVENUE'
LOCATION ONLY

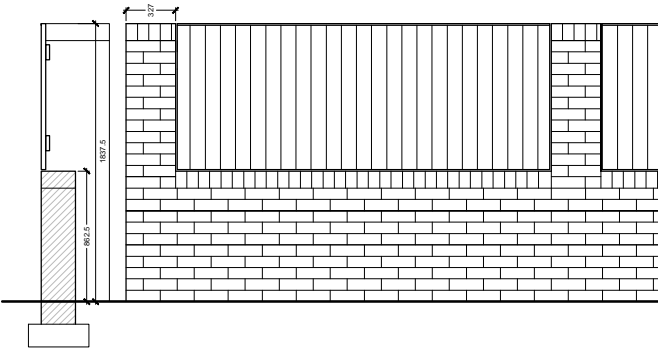

1.8M BRICK/CLOSE BOARDED TIMBER BOUNDARY BETWEEN
REAR GARDEN AND PUBLIC HIGHWAY
TO ALL OTHER LOCATIONS EXCEPT 'CENTRAL RESIDENTIAL
AVENUE'

The contractor is responsible for checking dimensions, tolerances and references. Any discrepancy to be verified with the Architect before proceeding with the works. Where an item is covered by drawings to different scales the larger scale drawing is to be worked to.

Do not scale drawing. Figured dimensions to be worked to in all cases.

CDM REGULATIONS 2015. All current drawings and specifications for the project must be read in conjunction with the Designer's Hazard and Environment Assessment Record

All intellectual property rights reserved.

Rev	Date	Description
/	03/10/18	First issue for planning

Dwn	Ckd	Drawn	JC
JC	JM	Checked	JM
		Date	SEP 2018
		Scale @ A3	1:50

CLITHEROE ROAD, WHALLEY
PROPOSED BOUNDARY
TREATMENTS

AA7403 2014
REV /
PLANNING