



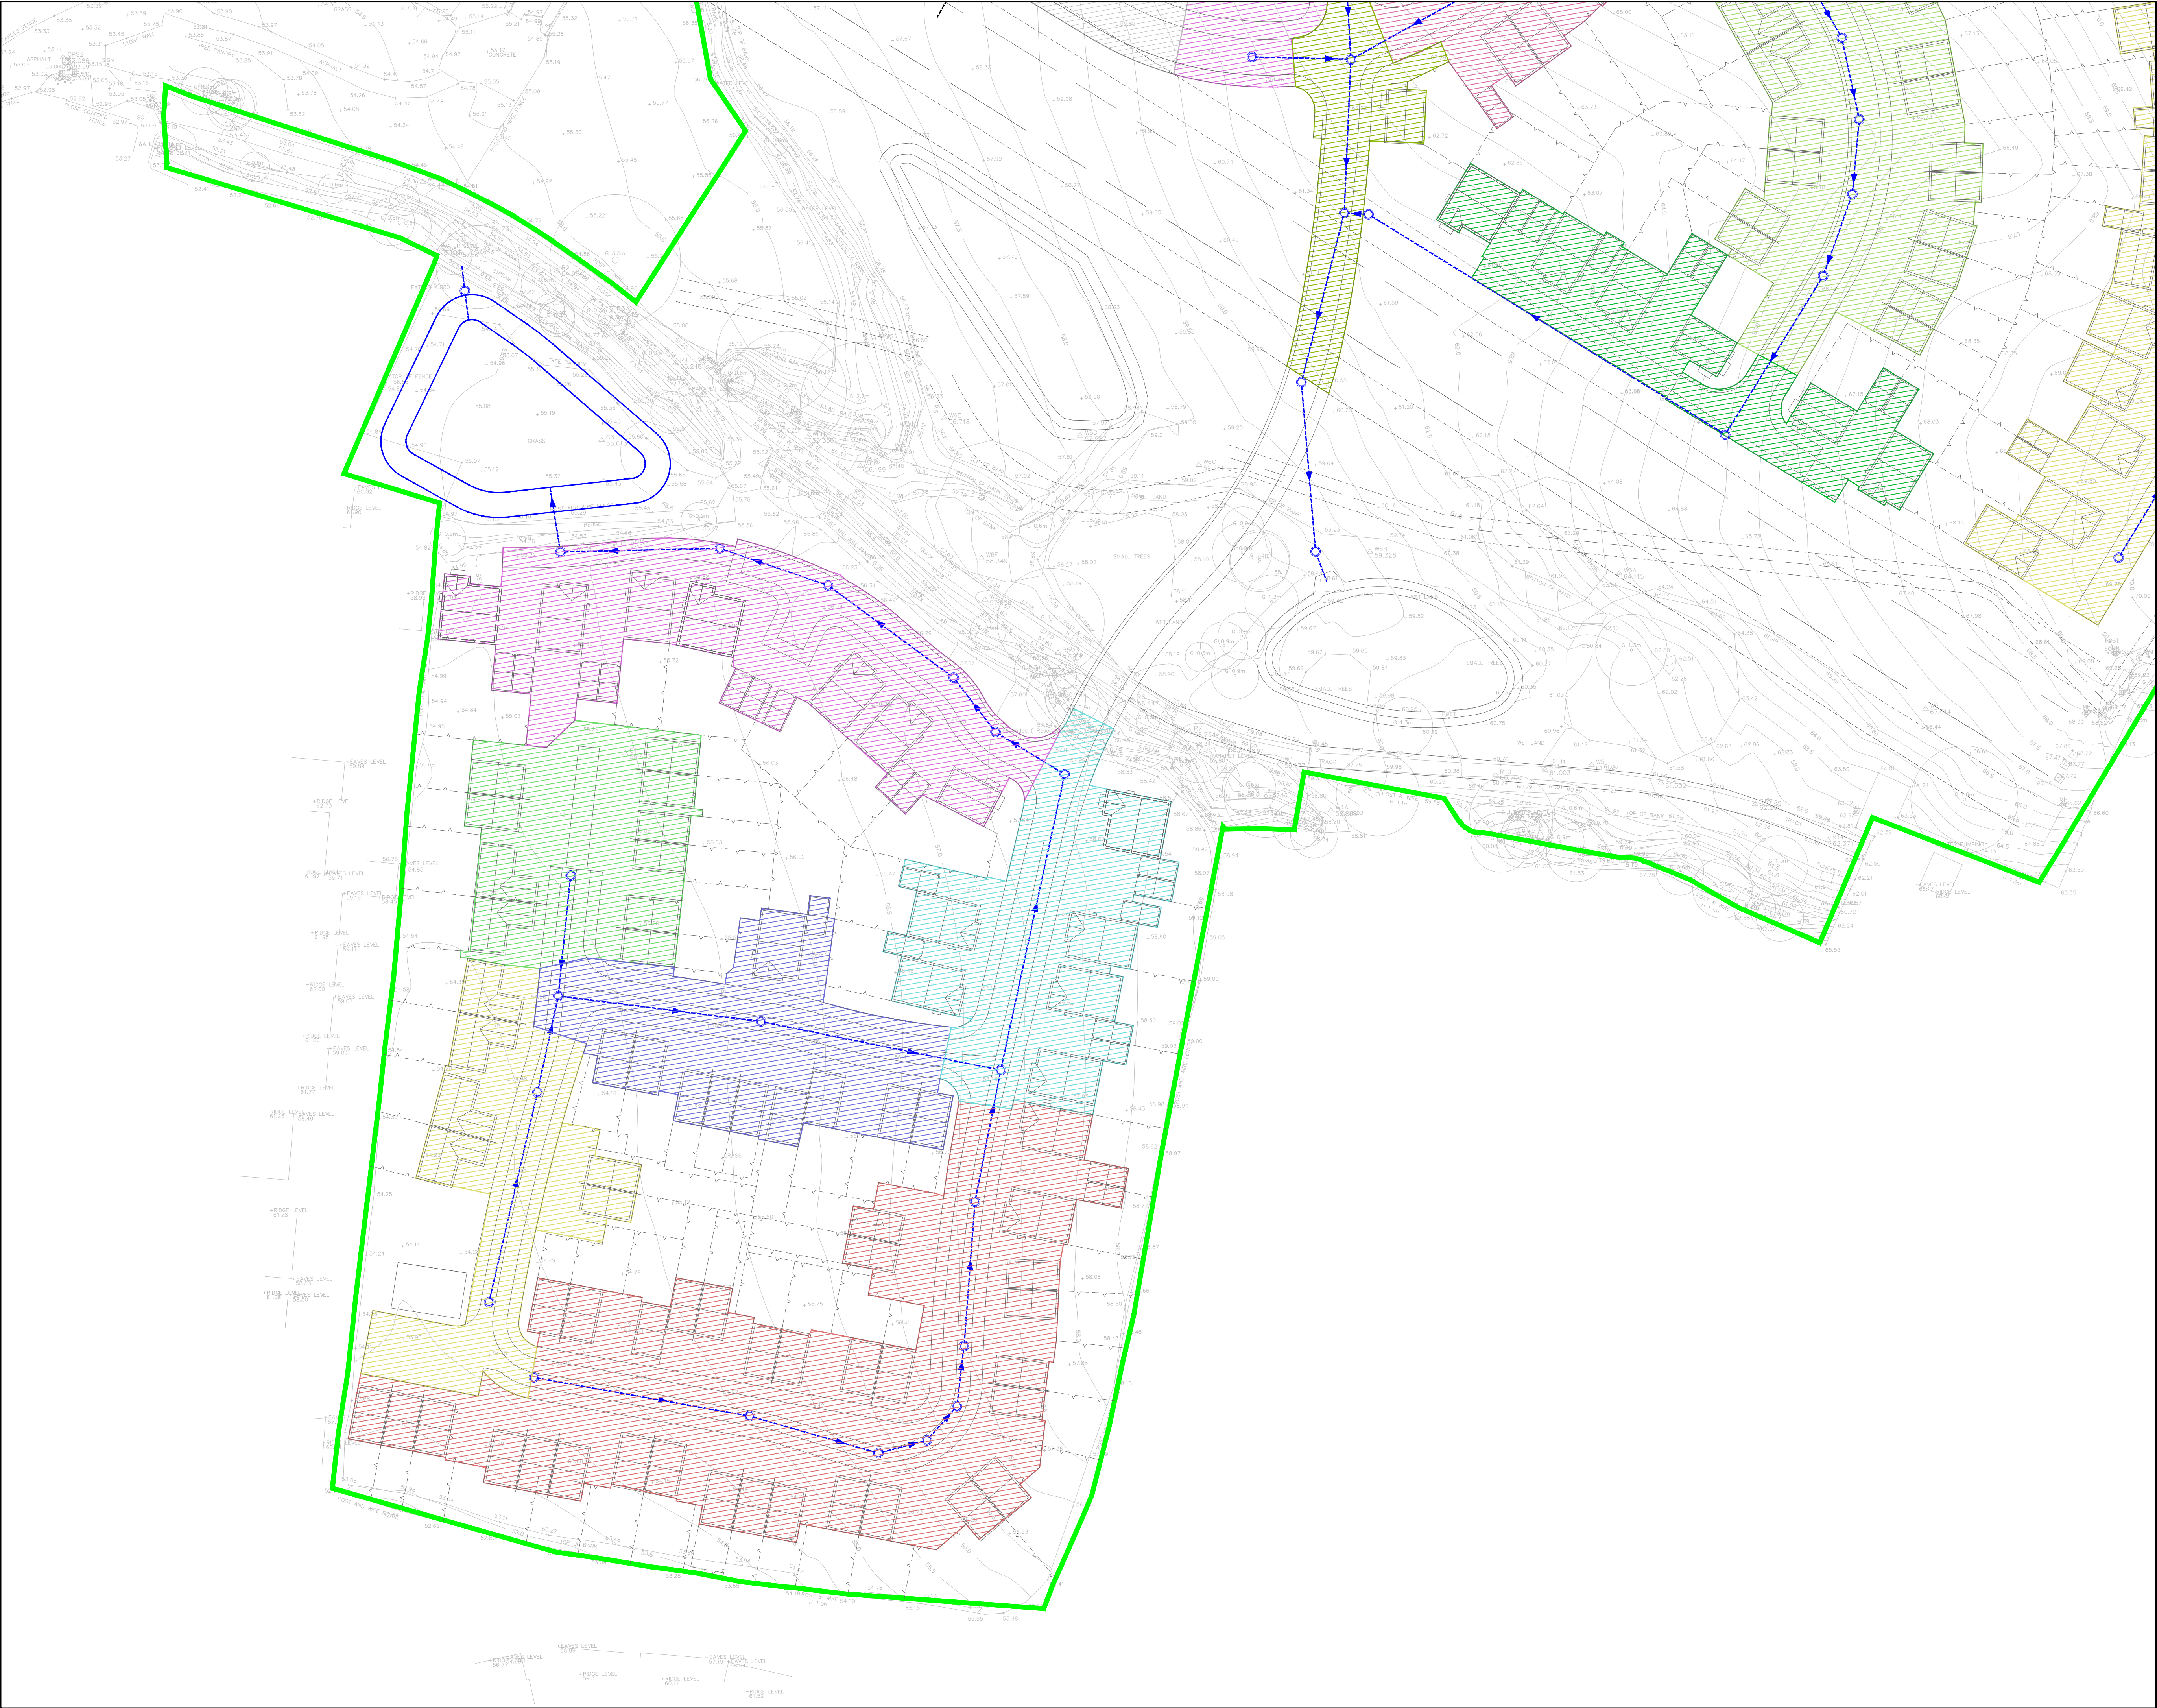

- Standard Notes
1. This drawing is to be read in conjunction with all relevant Architect's and Engineer's drawings and the specification.
 2. This drawing should not be scaled.
 3. All dimensions are to be verified by the contractor on site.
 4. All discrepancies should be reported to the C.A. prior to the commencement of the works.

© CIVIC ENGINEERS

Location Plan

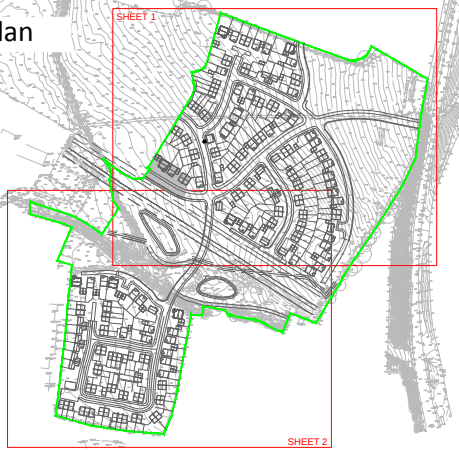

Notes and Keys

Surface Water Catchment Areas - Network 1

Pipe(s)	Catchment Area
1.000	1960m² / 0.196ha
2.000 - 2.003	1300m² / 0.130ha
2.004 - 2.006	2295m² / 0.230ha
1.001 - 1.003	2163m² / 0.216ha
3.000 - 3.001	915m² / 0.092ha
1.004 - 1.006	1394m² / 0.139ha
4.000 - 4.006	4346m² / 0.435ha
5.000 - 5.003	990m² / 0.099ha
4.007 - 4.011	4358m² / 0.436ha
6.000	513m² / 0.051ha
1.007	759m² / 0.076ha
7.000 - 7.004	2759m² / 0.276ha
7.005	1100m² / 0.110ha
Total	24,852m² / 2.486ha
Area to Existing	1300m² / 0.130ha

Surface Water Catchment Areas - Network 2

Pipe(s)	Catchment Area
1.000 - 1.006	4458m² / 0.446ha
2.000 - 2.001	1450m² / 0.145ha
3.000	1400m² / 0.140ha
2.002 - 2.003	1664m² / 0.166ha
1.007	1832m² / 0.183ha
1.008 - 1.012	2286m² / 0.229ha
Total	13,086m² / 1.309ha

25.09.18	P2	Amended to Suit Revised Site Layout	MDS	PM
30.08.18	P1	Draft Stage 3 Issue	MDS	PM
Date	Rev	Description	Drawn	Chkd



Civic Engineers

MANCHESTER
LONDON
LEEDS

Carver's Warehouse, 77 Dale Street, Manchester, M1 2HG. Tel: 0161 228 6757
Lloyds Wharf, 3 Mill Street, London SE1 2BD. Tel: 020 7253 2977
Tower Works, Unit 02-01, Globe Road, Leeds, LS11 5QG. Tel: 0113 2025 130

www.civicingineers.com

Project
Residential Housing
Whalley, Lancashire

Title
Surface Water Catchment Areas Layout
Sheet 2

Status STAGE 3 ISSUE				
Scale @ A1 1:500	Date Created Aug-18	Drawn MDS	Checked PM	
Project Number 1040-01	Originator CE	Discipline D	Drawing Number D0111	Revision P2