


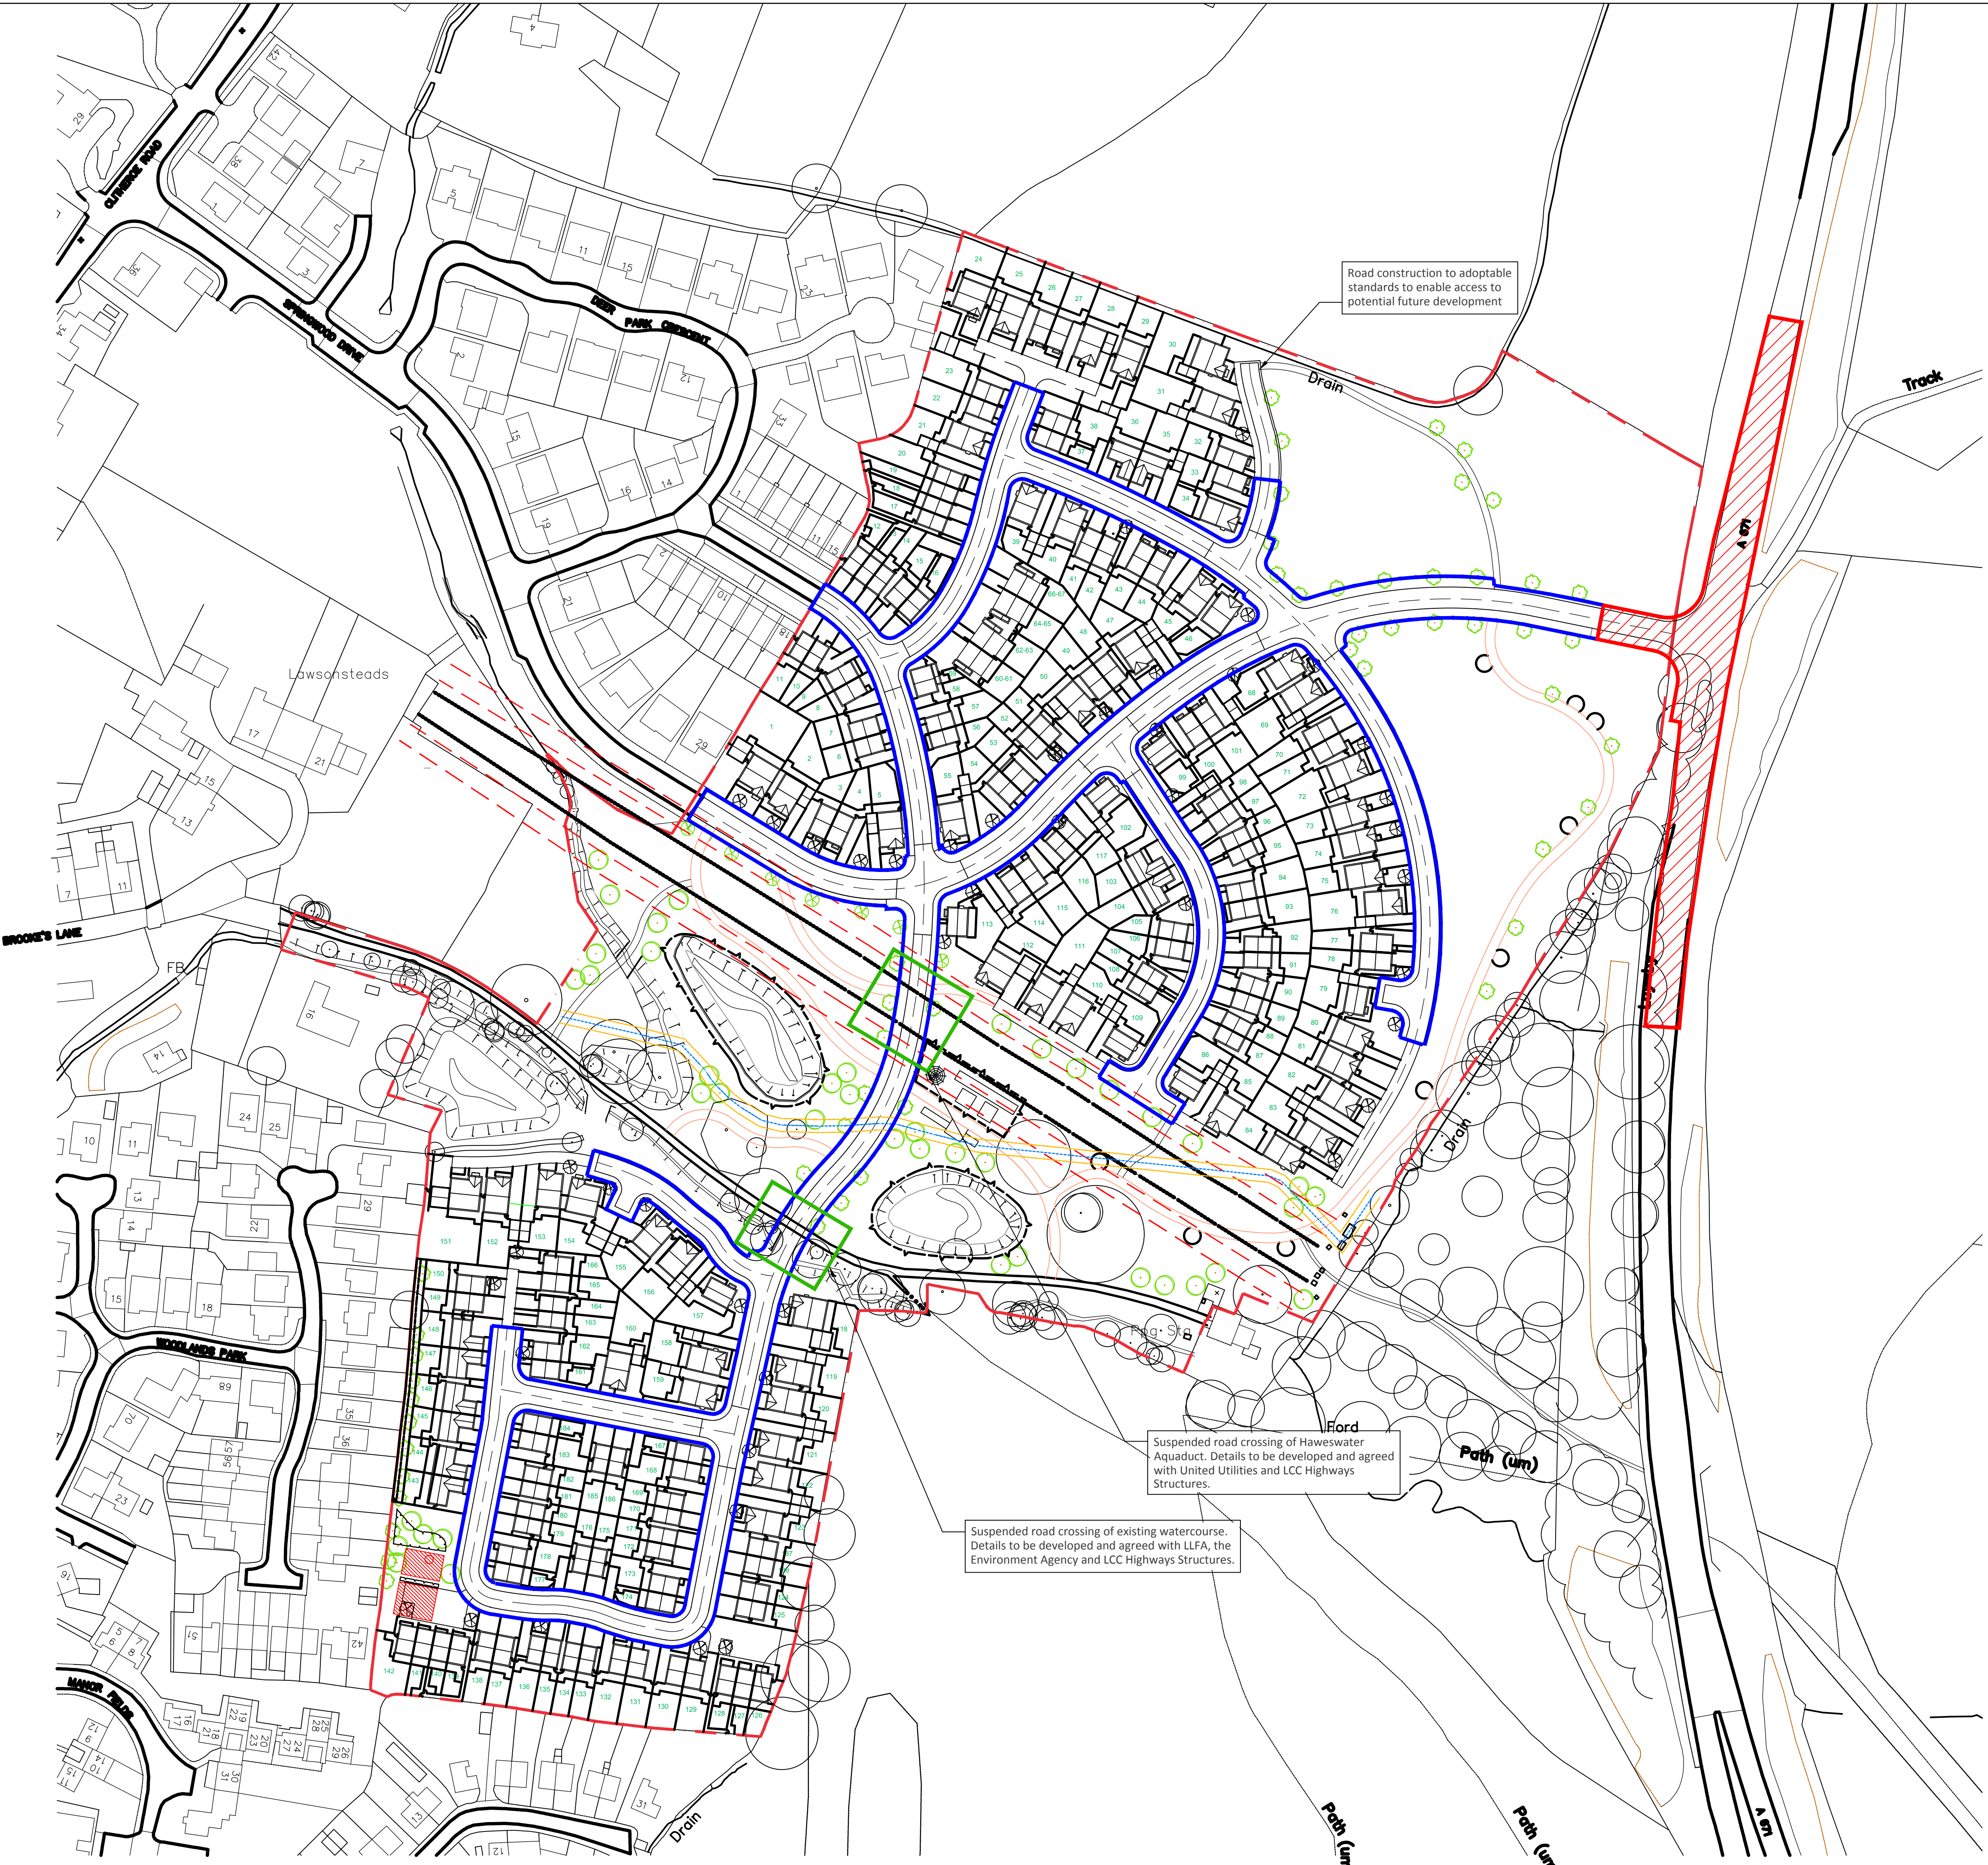


Standard Notes

1. This drawing is to be read in conjunction with all relevant Architect's and Engineer's drawings and the specification.
2. This drawing should not be scaled.
3. All dimensions are to be verified by the contractor on site
4. All discrepancies should be reported to the C.A. prior to the commencement of the works.

© CIVIC ENGINEERS

Location Plan

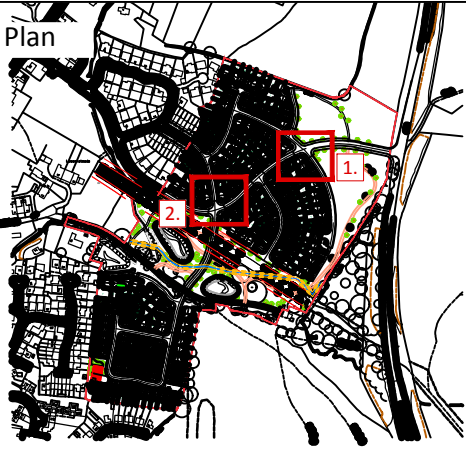

Notes and Keys

1. Layout is based on PRP Proposed Site Layout AA7403 1002 Rev K, received on the 18.09.18.
2. Red Line is based on extent of housing development.

Key:

- Approximate extents of s278 works. Requirements as shown on LCC drawings CH D4 J0003-1203A Sheets 1 to 3.
- Proposed Extents of Adoption (s38)

11/01/19	P04	Layout Updated	PJC	PM
16/11/18	P03	Issued for Information	EMM	PM
04/10/18	P02	Issued for Information	EMM	PM
28/09/18	P01	Work in Progress	KM	PM

Date	Rev	Description	Drawn	Chkd
------	-----	-------------	-------	------

MANCHESTER Civic's Manchester, 27 Dale Street, Manchester, M1 2DG. Tel: 0161 228 8757

LONDON Lough Wharf, 1 Mill Street, London SE1 3SD. Tel: 020 7253 9977

LEEDS Tower Works, Unit 52-55, Golden Road, Leeds, LS3 5SD. Tel: 0113 5025 5301

www.civicingineers.com

Project
Residential Housing
Whalley, Lancashire

Title
Extents of Adoption
Section 38 and 278

INFORMATION				
Scale @ A1	Date Created	Drawn	Checked	
1:1000	28/09/18	KM	PM	
Project Number	Originator	Discipline	Drawing Number	Revision
1040-01	CIVIC	TR	0001	P04