



GROUND FLOOR -
PLOT NO. 84



GROUND FLOOR -
PLOT NO. 73, 74,
75, 80, 81

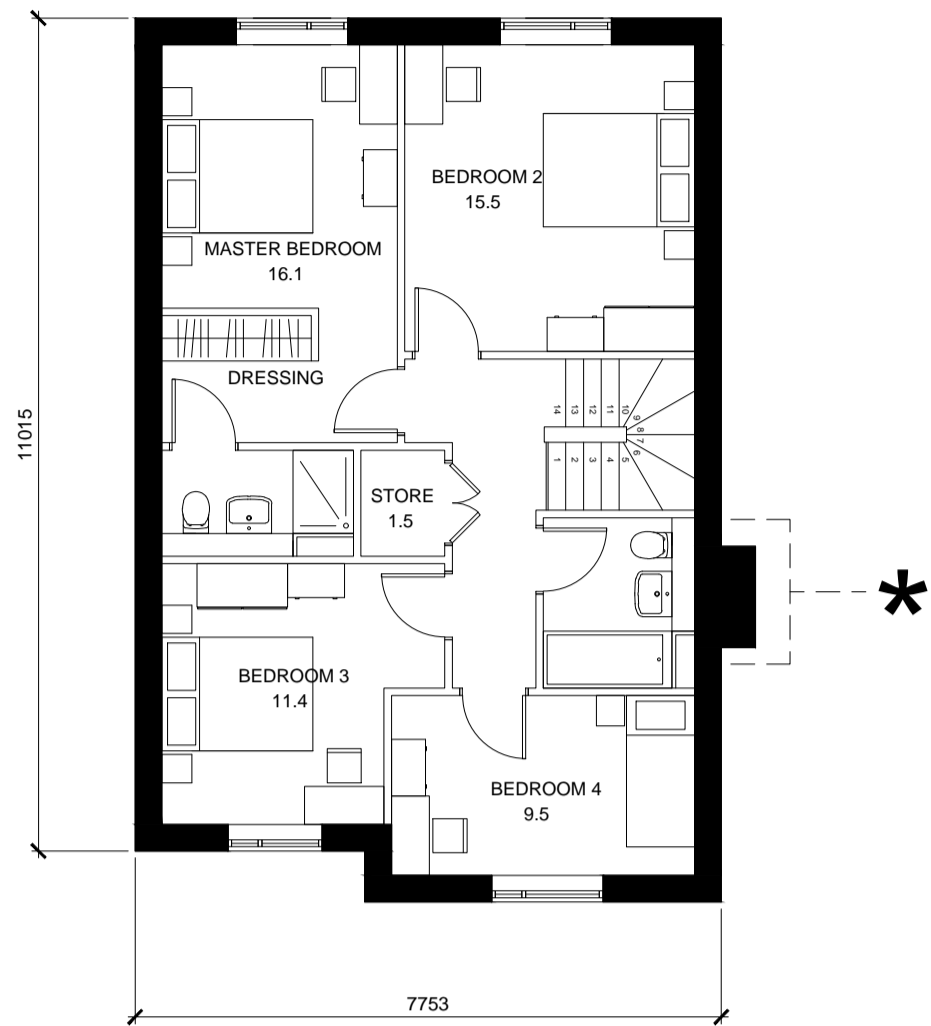

FIRST FLOOR

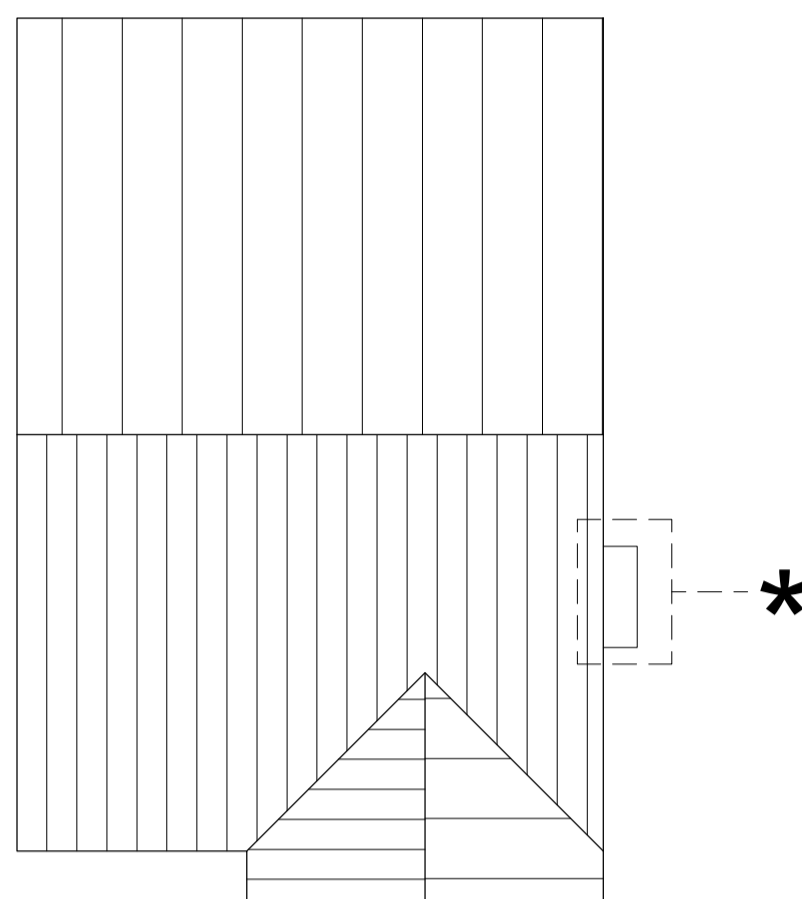

ROOF PLAN

**HOUSE TYPE C
4B7P**

Design Criteria:
Building Regulations Category 1 (Visitable Dwellings)
Nationally Described Space Standards

PLOT NOS. 73, 74, 75, 80, 81, 84

NOTES:

- All bathroom and W/C windows to be opaque
- Gas and electricity meters are to be installed on the side elevation of all dwellings with the exception of terraces and in the most discreet location
- Rainwater pipes are indicative however on semi-detached and terraced dwellings a RWP is to be located on the party wall line of all front elevations to provide a visual break between plots
- For handing see drawings AA7403 2010 and 2011
- Ridge and eaves heights shown are subject to a limit of deviation +/- 150mm
- * For location of chimneys see front elevation plot numbers
- ** Material joint line to rendered plots only

Reconstituted stone elements




FRONT ELEVATION -
PLOT NO. 84 (DARK BRICK)



FRONT ELEVATION -
PLOT NO. 73, 80, 81 (DARK BRICK)
PLOT NO. 74, 75 (RENDER WITH LIGHT BRICK
BASE, CHIMNEY AND DETAIL)



REAR ELEVATION -
PLOT NO. 84

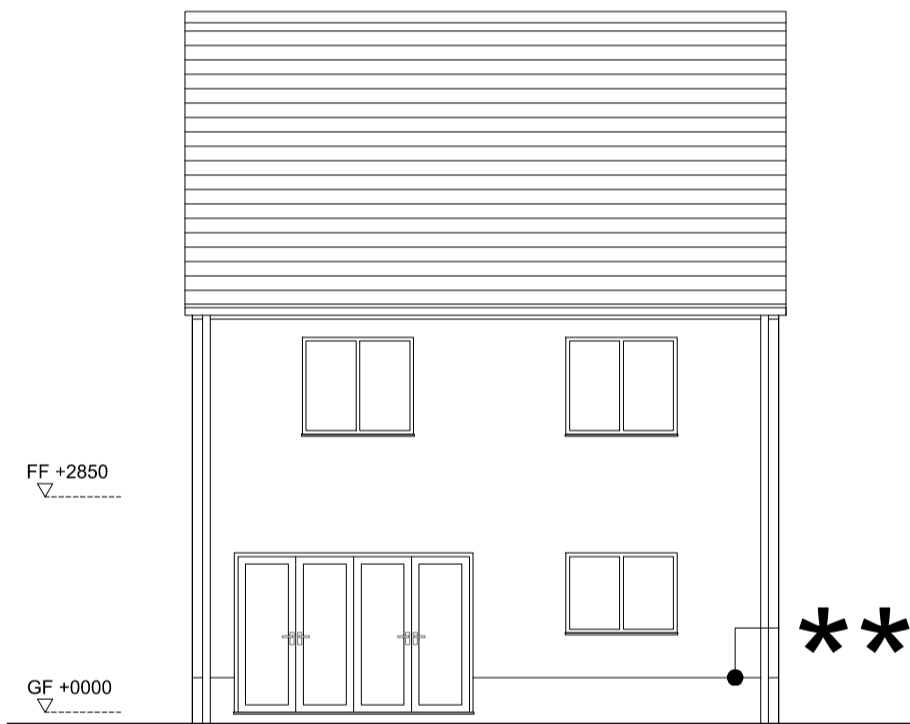


REAR ELEVATION -
PLOT NO. 73, 74, 75, 80, 81




GABLE ELEVATION -
PLOT NO. 84



GABLE ELEVATION -
PLOT NO. 84

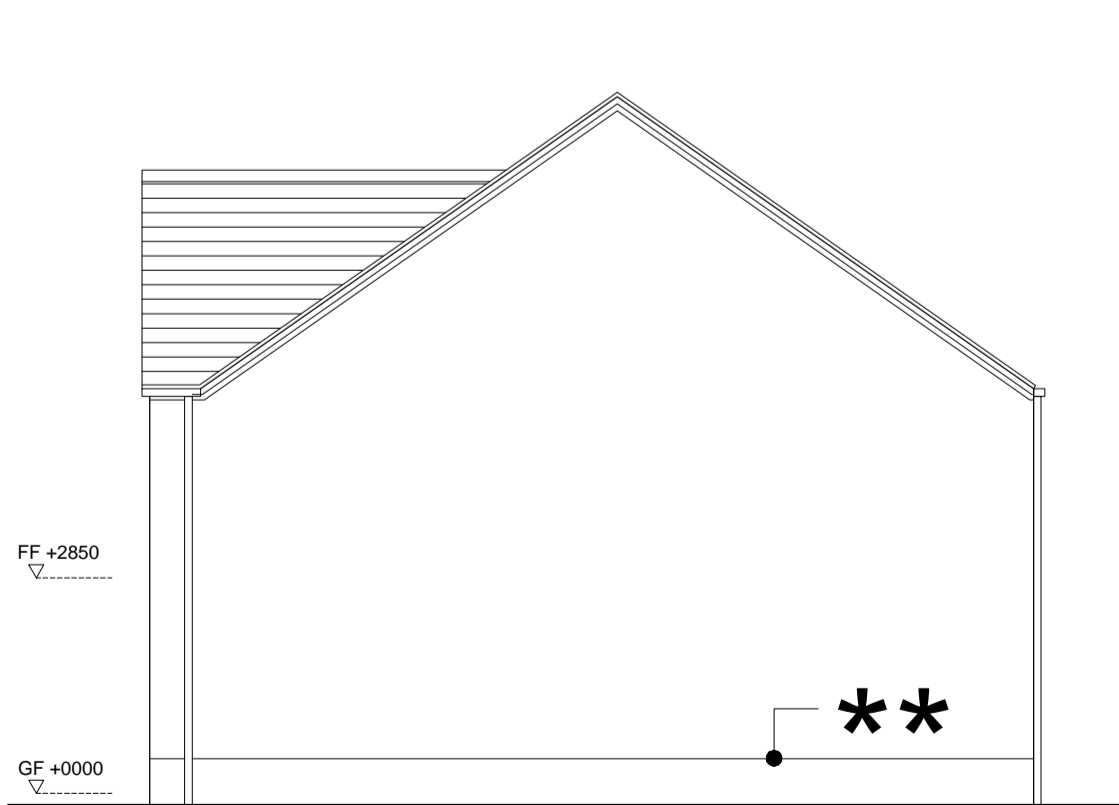

GABLE ELEVATION -
PLOT NO. 73, 74, 75, 80, 81

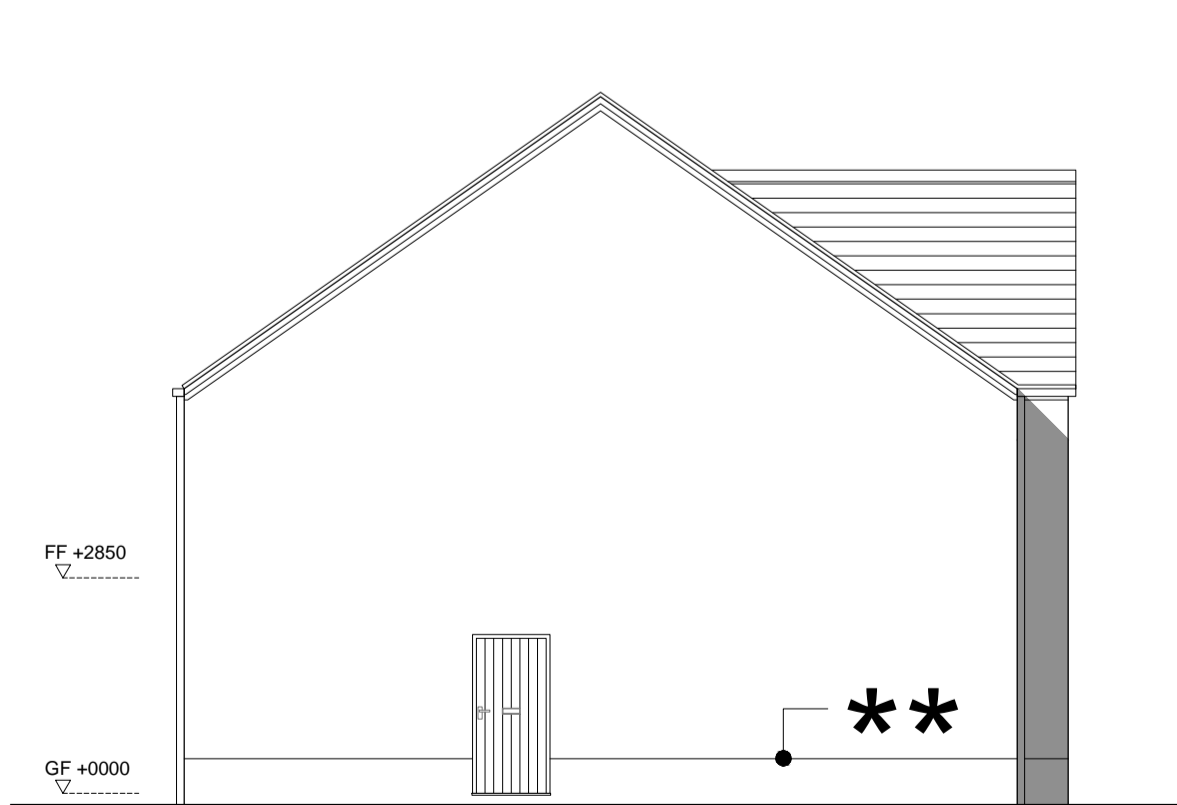

GABLE ELEVATION -
PLOT NO. 73, 74, 75, 80, 81

