


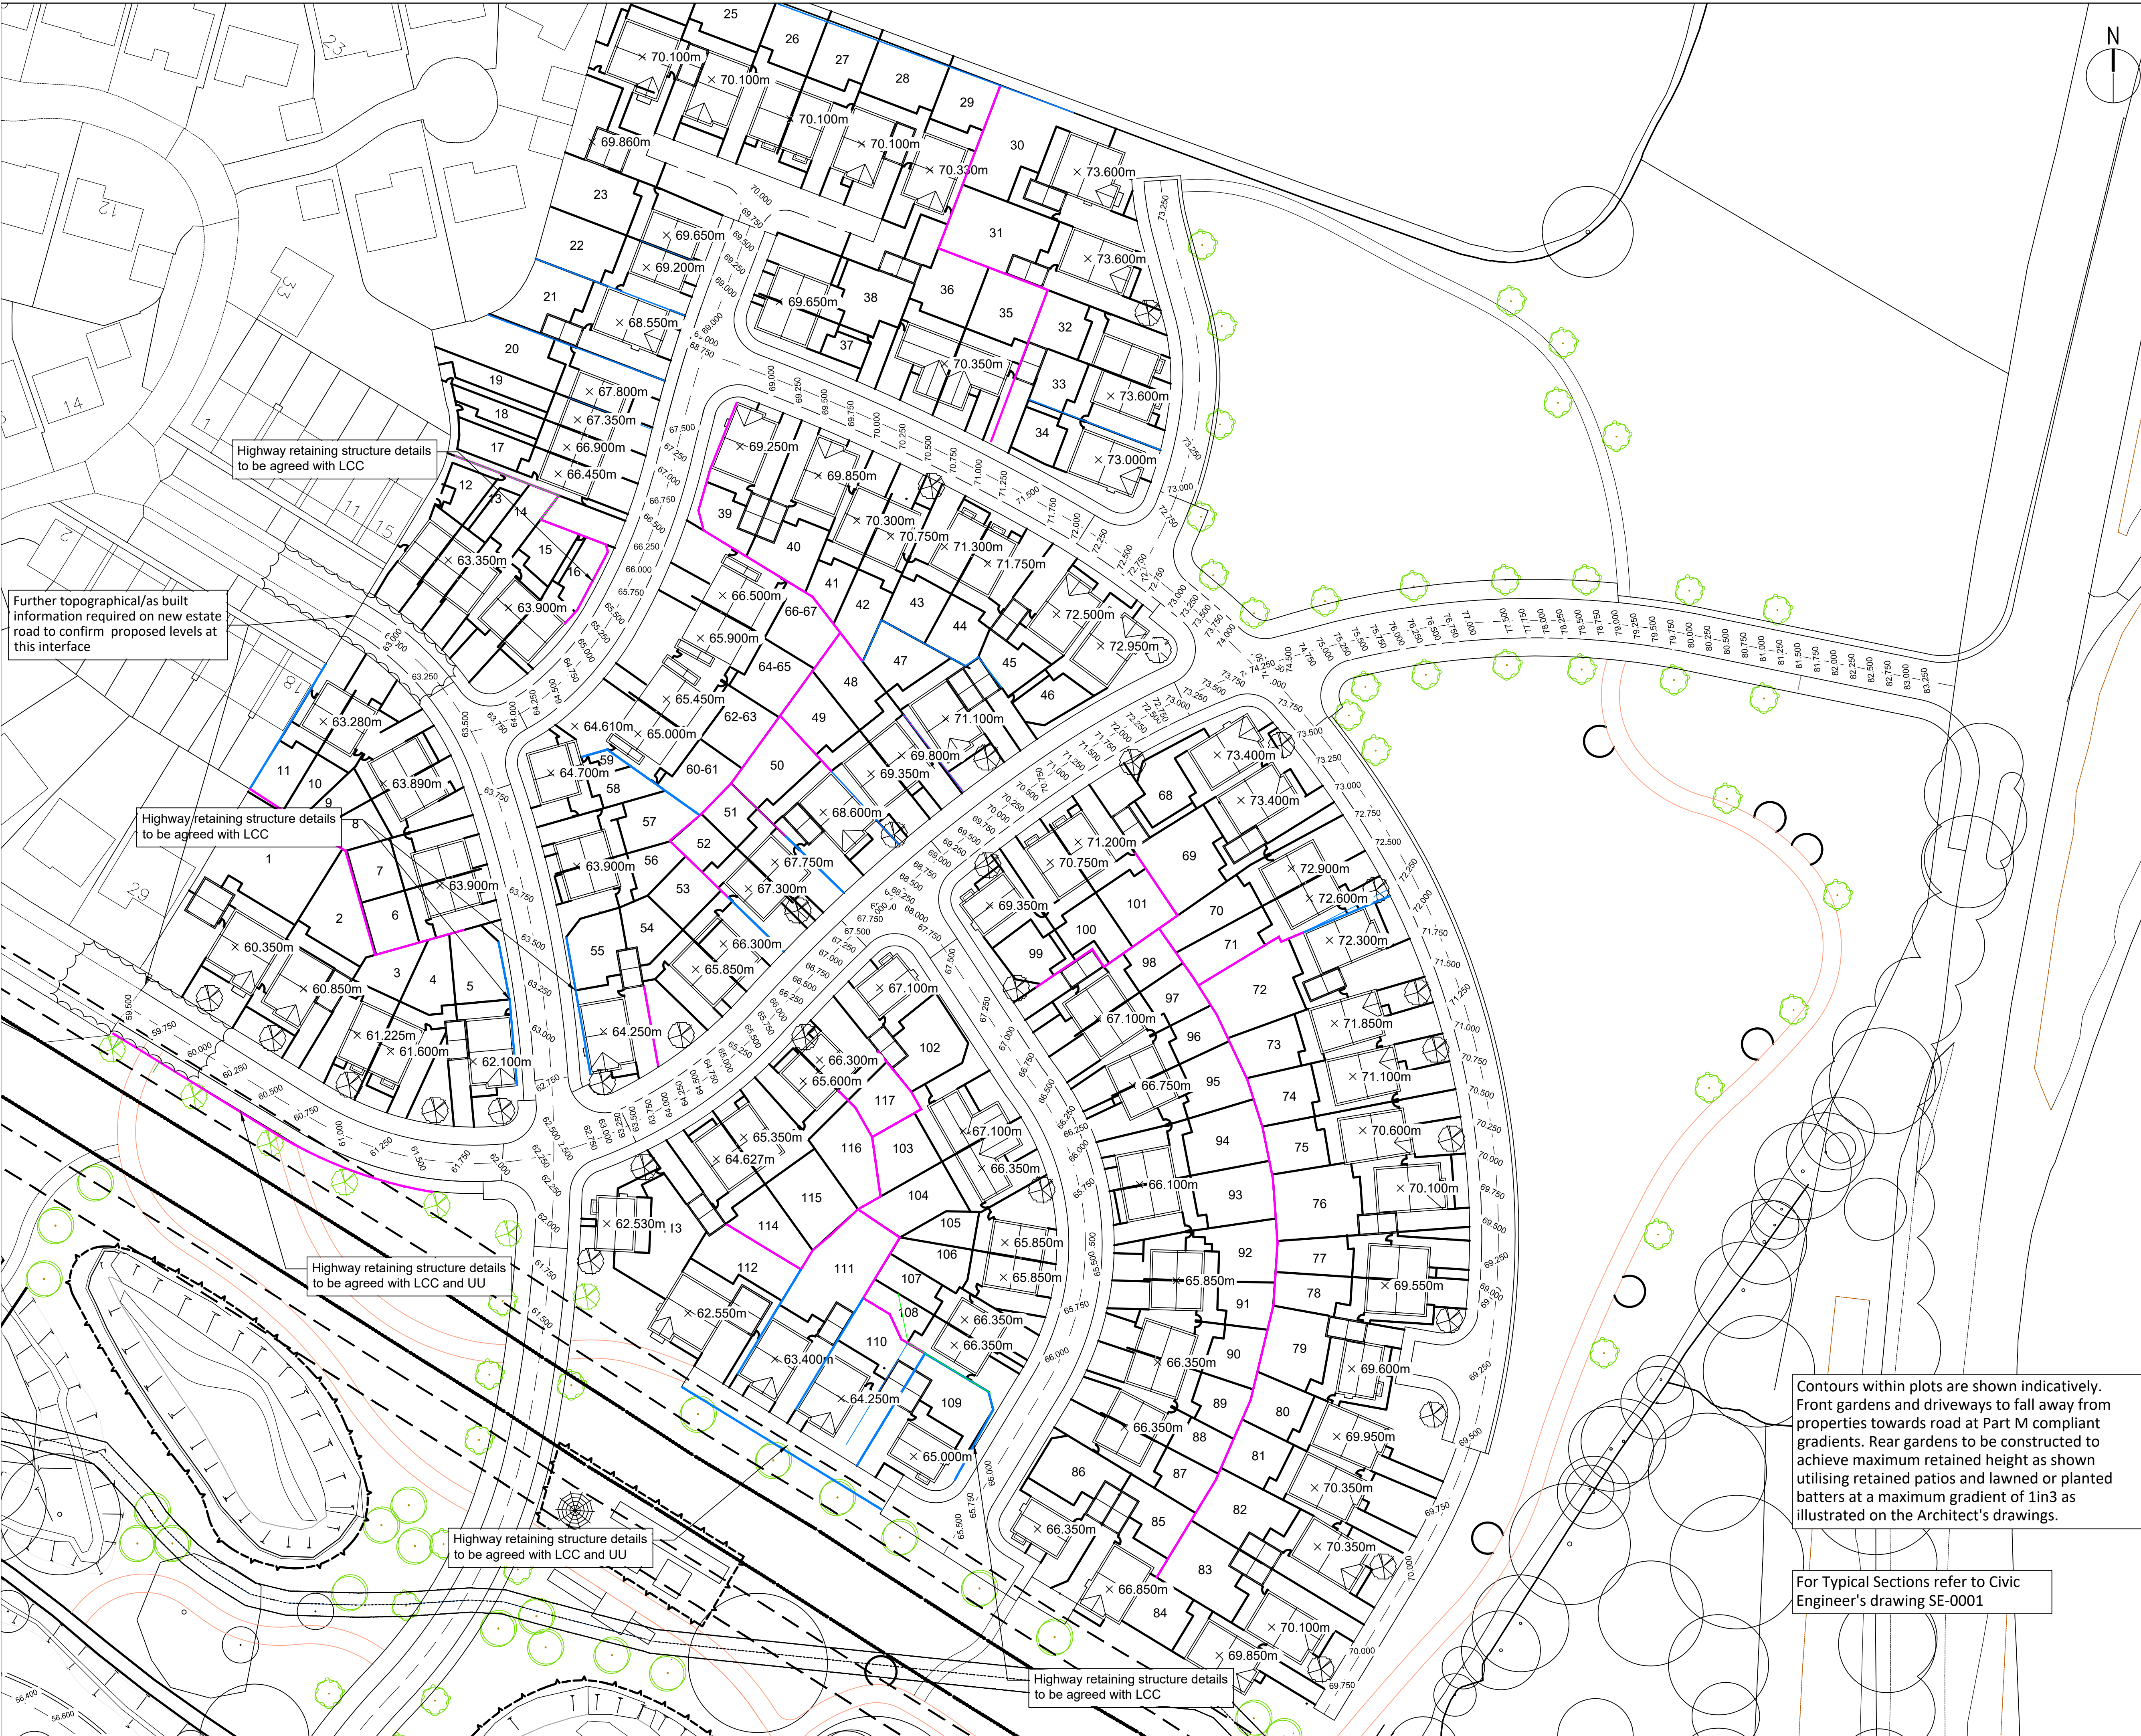

- Standard Notes
1. This drawing is to be read in conjunction with all relevant Architect's and Engineer's drawings and the specification.
 2. This drawing should not be scaled.
 3. All dimensions are to be verified by the contractor on site.
 4. All discrepancies should be reported to the C.A. prior to the commencement of the works.

© CIVIC ENGINEERS



Notes and Keys

1. Layout is based on PRP Proposed Site Layout AA7403 1002 Rev H, dated 10.01.19.
2. Red Line is based on extent of housing development.

Key:

- 24.90
24.80
24.70
- Elevation (m)
- × 66.100m
- Proposed Spot Levels
- Proposed Retaining wall 0.6-1m Masonry Wall (Refer to Civic Engineer's drawing GA-0003 for typical detail)
- Proposed Retaining wall up to 2m Crib Wall (Refer to Civic Engineer's drawing GA-0003 for typical detail)

18/01/19	P09	Retaining walls altered	EMM	PJC
17/01/19	P08	Retaining walls altered	EMM	PJC
15/01/19	P07	Interface note added	PJC	PM
14/01/19	P06	Architects layout altered	PJC	PM
16/11/18	P05	Issue for Information	EMM	PM
04/10/18	P04	Issue for Information	EMM	PM
28/09/18	P03	Draft issue for information	EMM	-
13/08/18	P02	Draft issue for information	NH	-
08/08/18	P01	Draft issue for information	NH	-
Date	Rev	Description	Drawn	Chkd

 **Civic Engineers**

MANCHESTER
LONDON
LEEDS

Civic's Manchester, 17 Dale Street, Manchester, M1 2HF, Tel: 0161 228 8970
Civic's London, 1 Ash Grove, London SE1 2ND, Tel: 020 7313 9971
Civic's Leeds, 100-102, Colton Road, Leeds, LS1 5BB, Tel: 0113 5005 1301

www.civicingineers.com

Project
Residential Housing, Whalley
Lancashire

Title
Proposed Site Levels
Sheet 1 of 2

INFORMATION

Scale @ A1	Date Created	Drawn	Checked
1:500	04/08/18	NH	PM
Project Number	Originator	Discipline	Drawing Number
1040-01	CIVIC	GA	0001
			Revision
			P09