
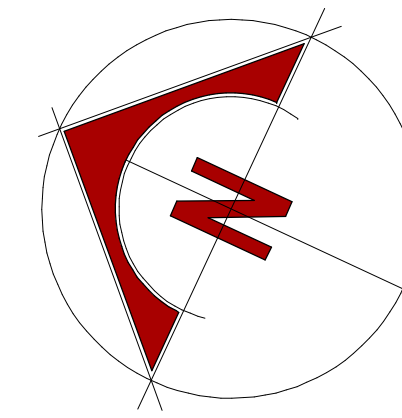


This drawing must not be copied or reproduced by any third party without the written consent of Flanagan Design Associates Limited

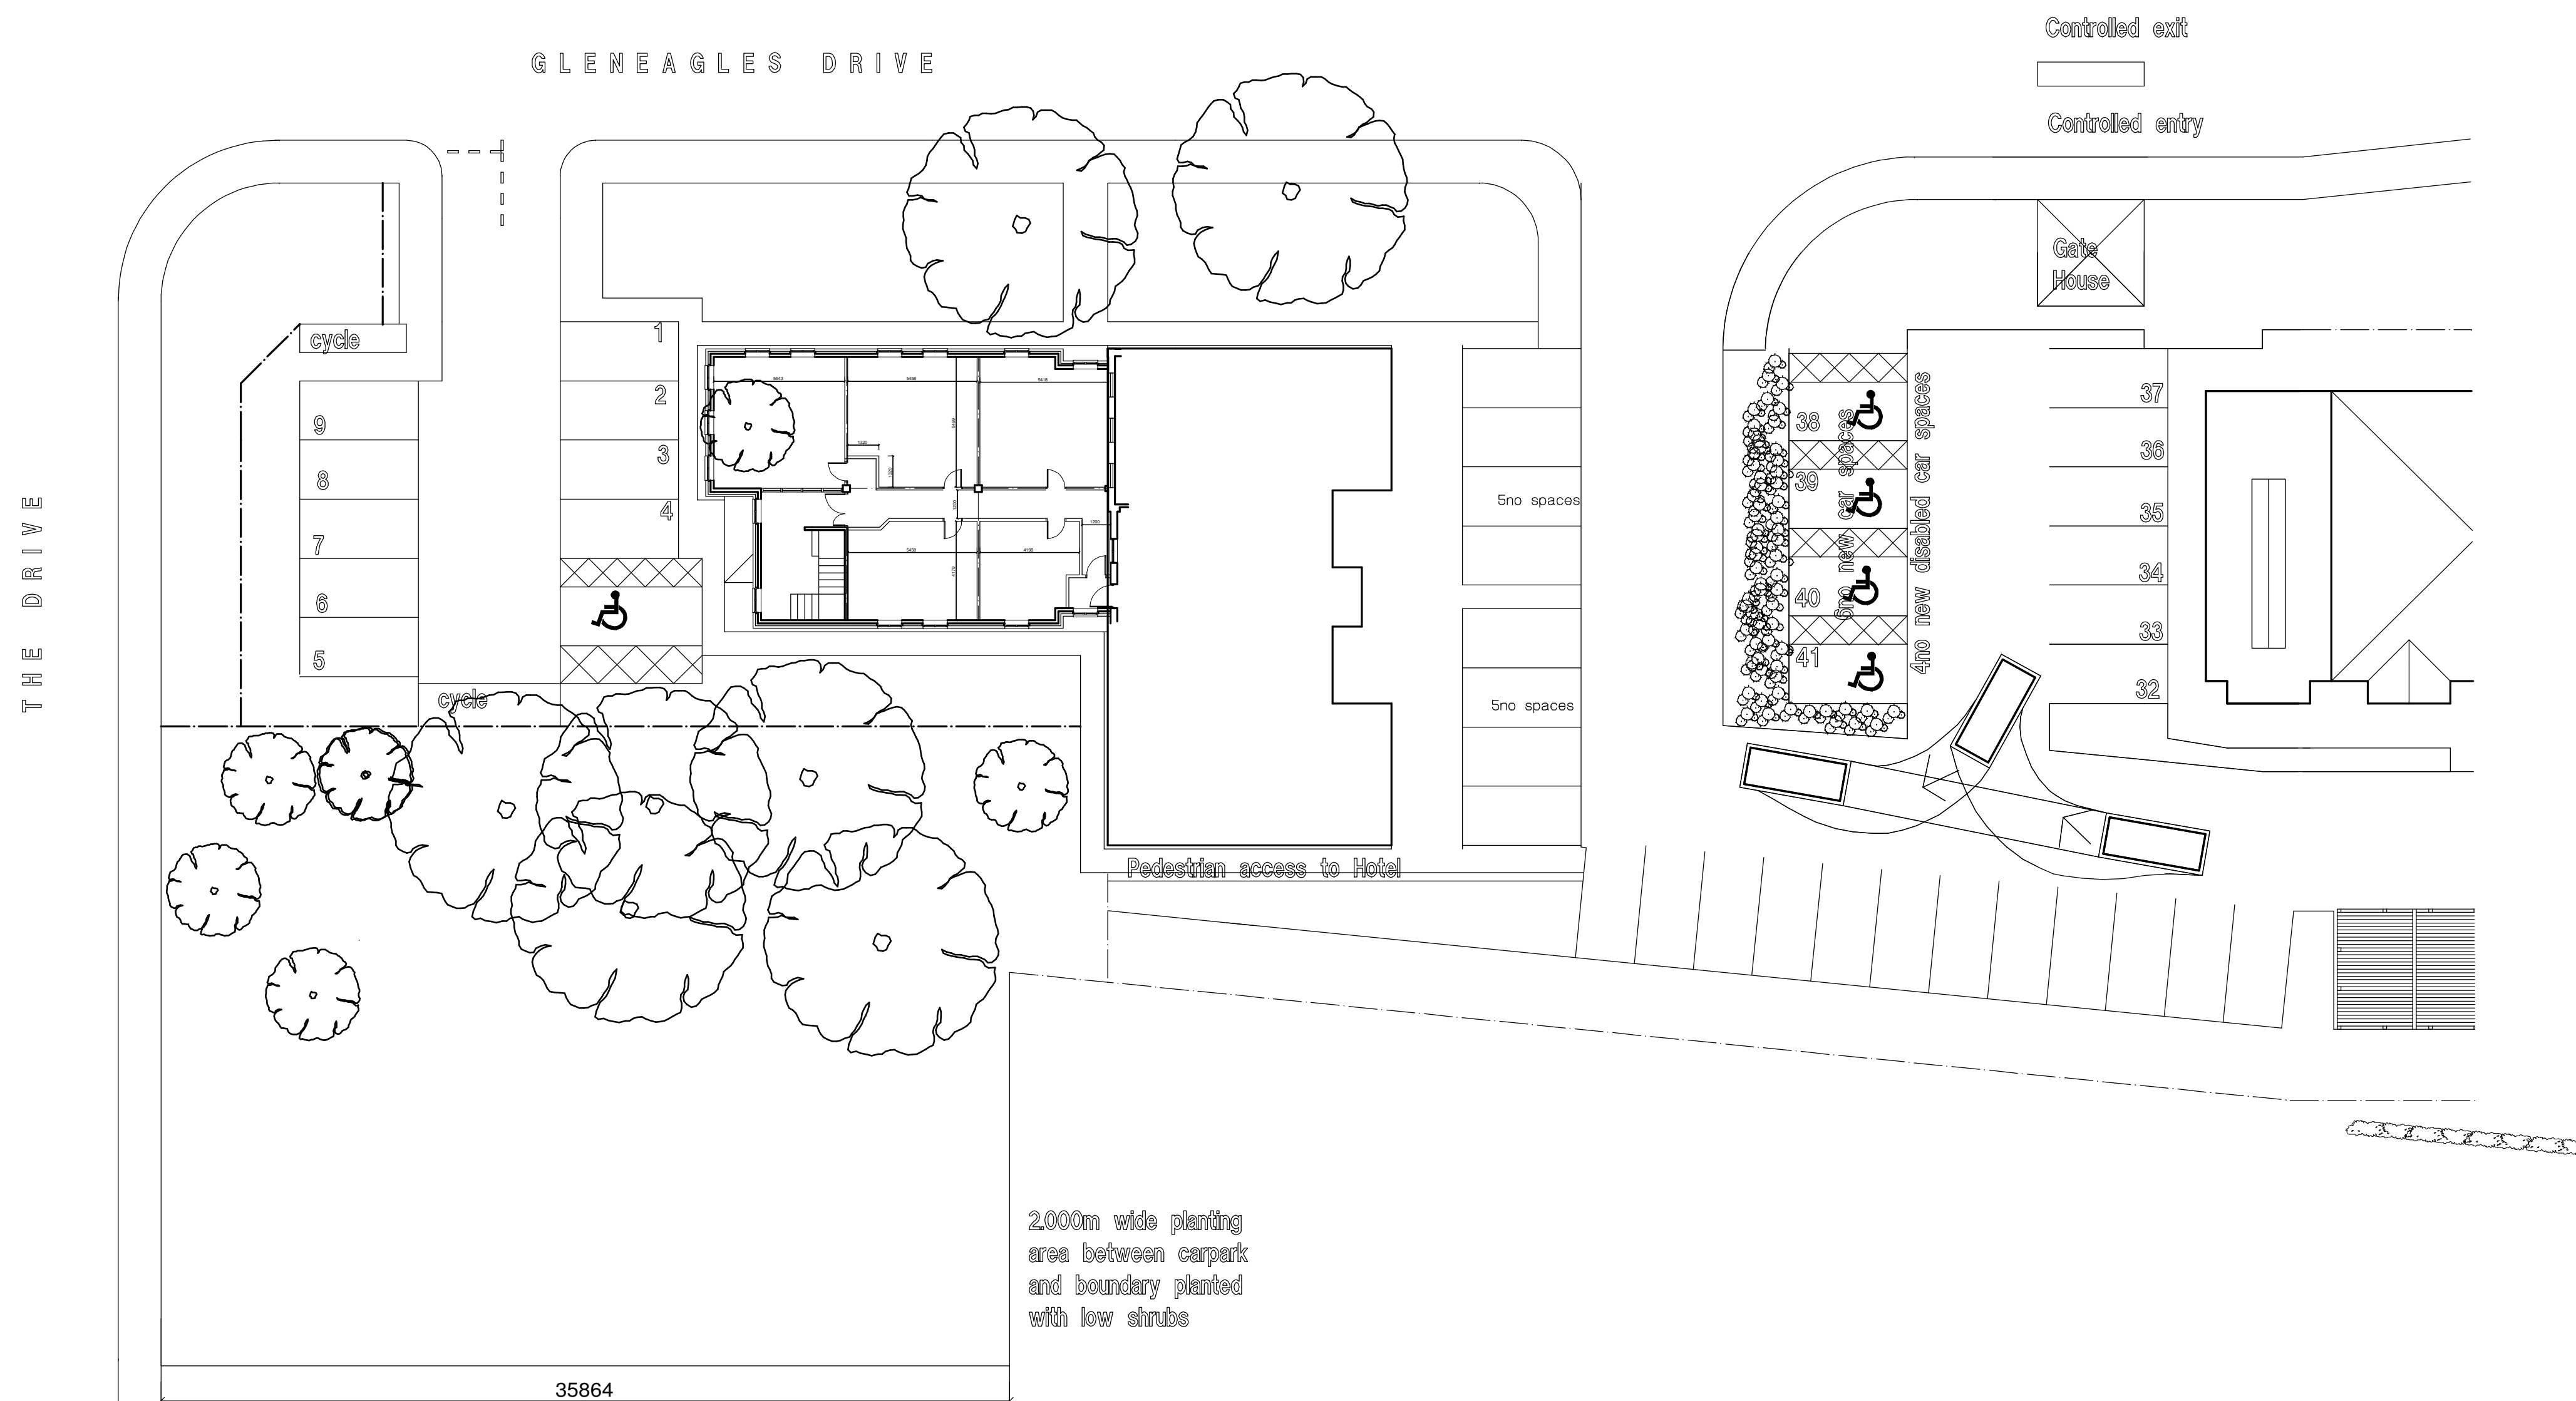

Scale : 1:200  
Sheet size : A1

[illegible]

notes
X



**Anthony Flanagan**  
Architectural Designer & Surveyor

14 West View, Oswaldtwistle, Lancashire BB5 3NF.  
Telephone 01254 385955 Fax 01254 398100  
e-mail- [flanagandesign@hotmail.co.uk](mailto:flanagandesign@hotmail.co.uk)

client

The Avenue Hotel.  
Gleneagles Drive.  
Brockhall Village.  
Old Langhoo  
Citheroe  
BB6 8AY

project | Single Storey Extension to Bar and Dining Room.  
The Avenue Hotel.  
Genealogies Drive.  
Brockhall Village.  
Old Langho.  
Citheroe, BB6 8AY

title	Proposed Overflow Car Parking
-------	-------------------------------

scale 1:200	drawn AF	date 06/08/18
drwg. no 18/2293/06		rev. A