


WARNING TO HOUSE PURCHASERS
Property Misdescriptions Act 1991
Buyers are warned that this is a working drawing and is not intended to be treated as definitive material. It is subject to change without notice. The contents of this drawing may be subject to change at any time, and alterations and variations can occur during the progress of the works without notice of the drawing. Consequently the layout, form, content and dimensions of the finished construction may differ from those shown here. In the interests of the drawing, a contract, part of any contract, or warranty.

BOUNDARY TREATMENTS KEY

	1800mm Closeboard Fence
	1800mm Brick Boundary Wall
	1800mm Stone Boundary Wall
	1200mm Ball-Top Railings
	1200mm Hedge

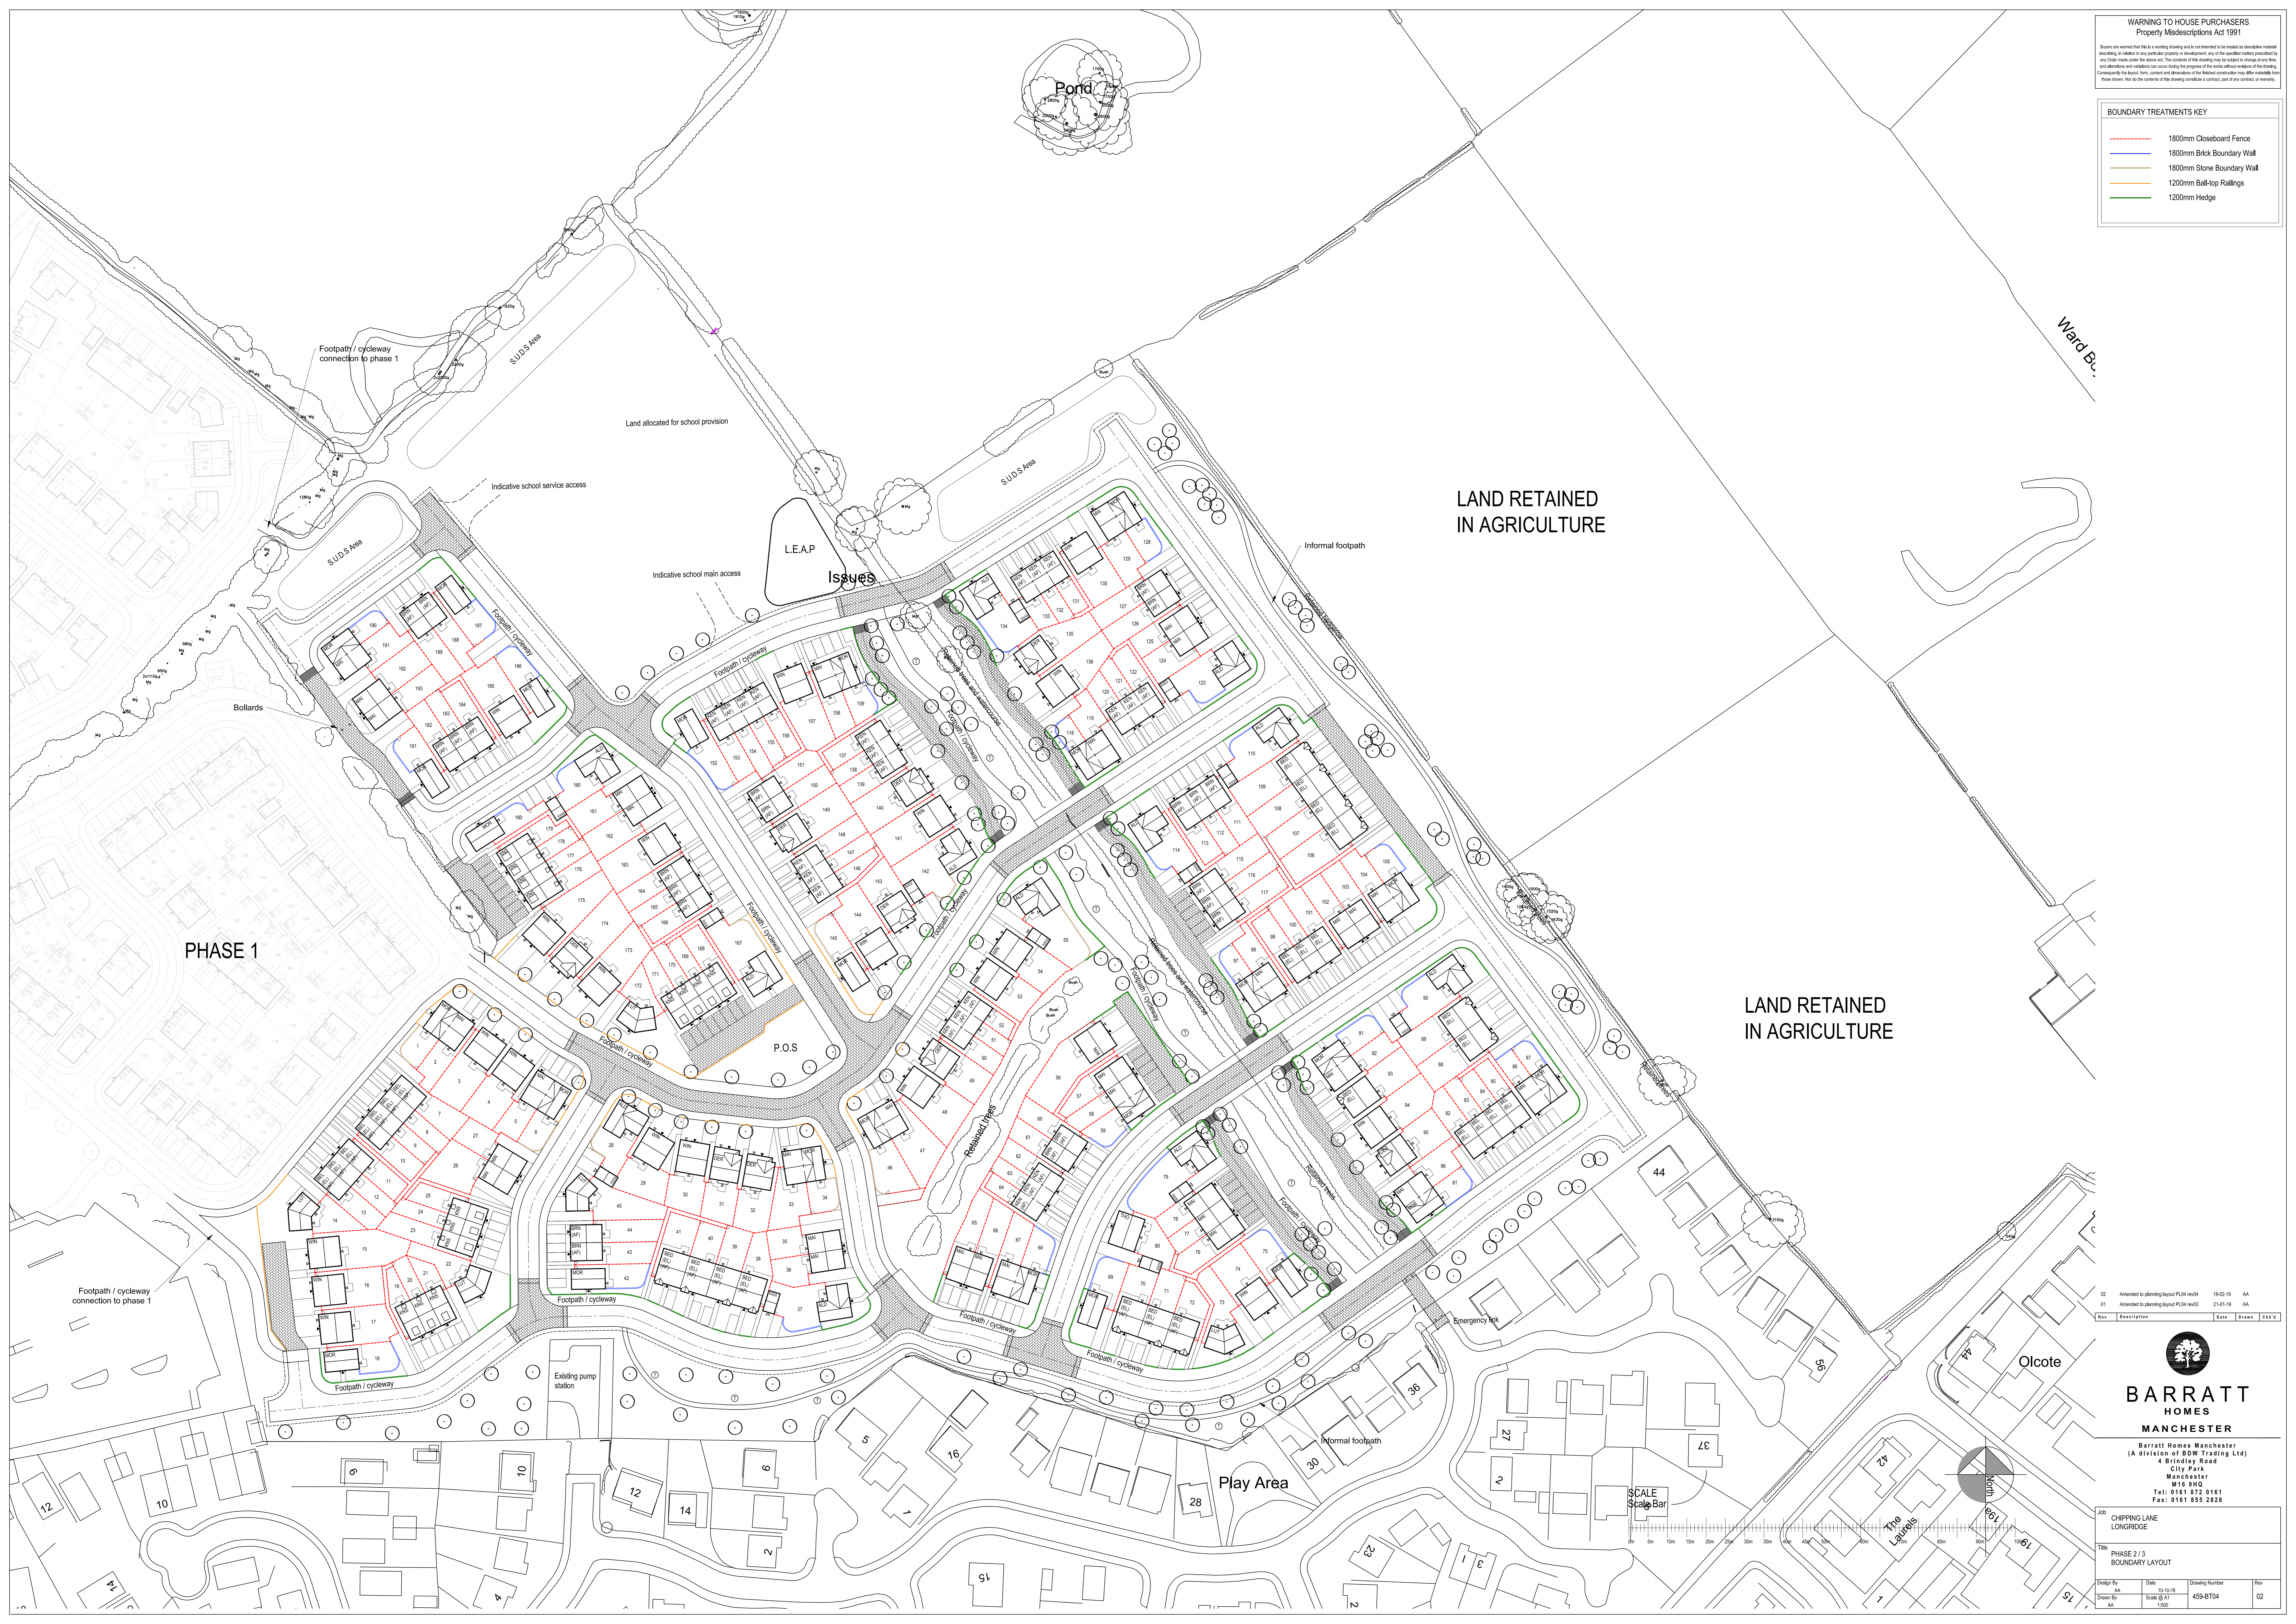

02	Approved for planning layout PL04 rev03	16-02-19	AA
01	Approved for planning layout PL04 rev03	21-01-19	AA
Rev	Description	Date	Drawn / Check



BARRATT HOMES
MANCHESTER
Barratt Homes Manchester
(A division of BDW Trading Ltd)
4 Bradley Road
City Park
Manchester
M16 9HQ
Tel: 0161 872 9161
Fax: 0161 855 2626

CHIPPING LANE LONGRIDGE			
Title PHASE 2 / 3 BOUNDARY LAYOUT			
Design By	Scale	Drawing Number	Rev
AA	05-10-18	459-BT04	02
Drawn By	Scale @ A1		
AA	1:500		