


WARNING TO HOUSE PURCHASERS
Property Misdescriptions Act 1991
 Buyers are warned that this is a working drawing and is not intended to be relied on as definitive material. No responsibility is taken for any errors or omissions. The contents of this drawing may be subject to change and the client and developer and variations can occur during the progress of the works without notice of the drawing. Consequently the buyer, from the moment of the deposit, shall be deemed to have accepted the drawings as they are shown here and the contents of the drawing constitute a contract, part of any contract, or warranty.

DRAWING KEY

Materials Palette 01	
Facing Brick	- Fenwick Woodside Mature
Detail Brick	- Smooth Blue
Roof Material	- Russell Grampian - Colour Grey
R/W Goods	- Colour Black
Front Door	- Colour Black
Render	- Monocouche Ivory render
Materials Palette 02	
Facing Brick	- Avon Special Reserve
Detail Brick	- Smooth Blue
Roof Material	- Russell Grampian - Colour Grey
R/W Goods	- Colour Black
Front Door	- Colour Black
Materials Palette 03	
Facing Brick	- Fortrose Falcon Stone, Black old weathered salt finish
Detail Brick	- Russell Grampian - Colour Grey
Roof Material	- Russell Grampian - Colour Grey
R/W Goods	- Colour Black
Front Door	- Colour Black
Render	- Monocouche Ivory render

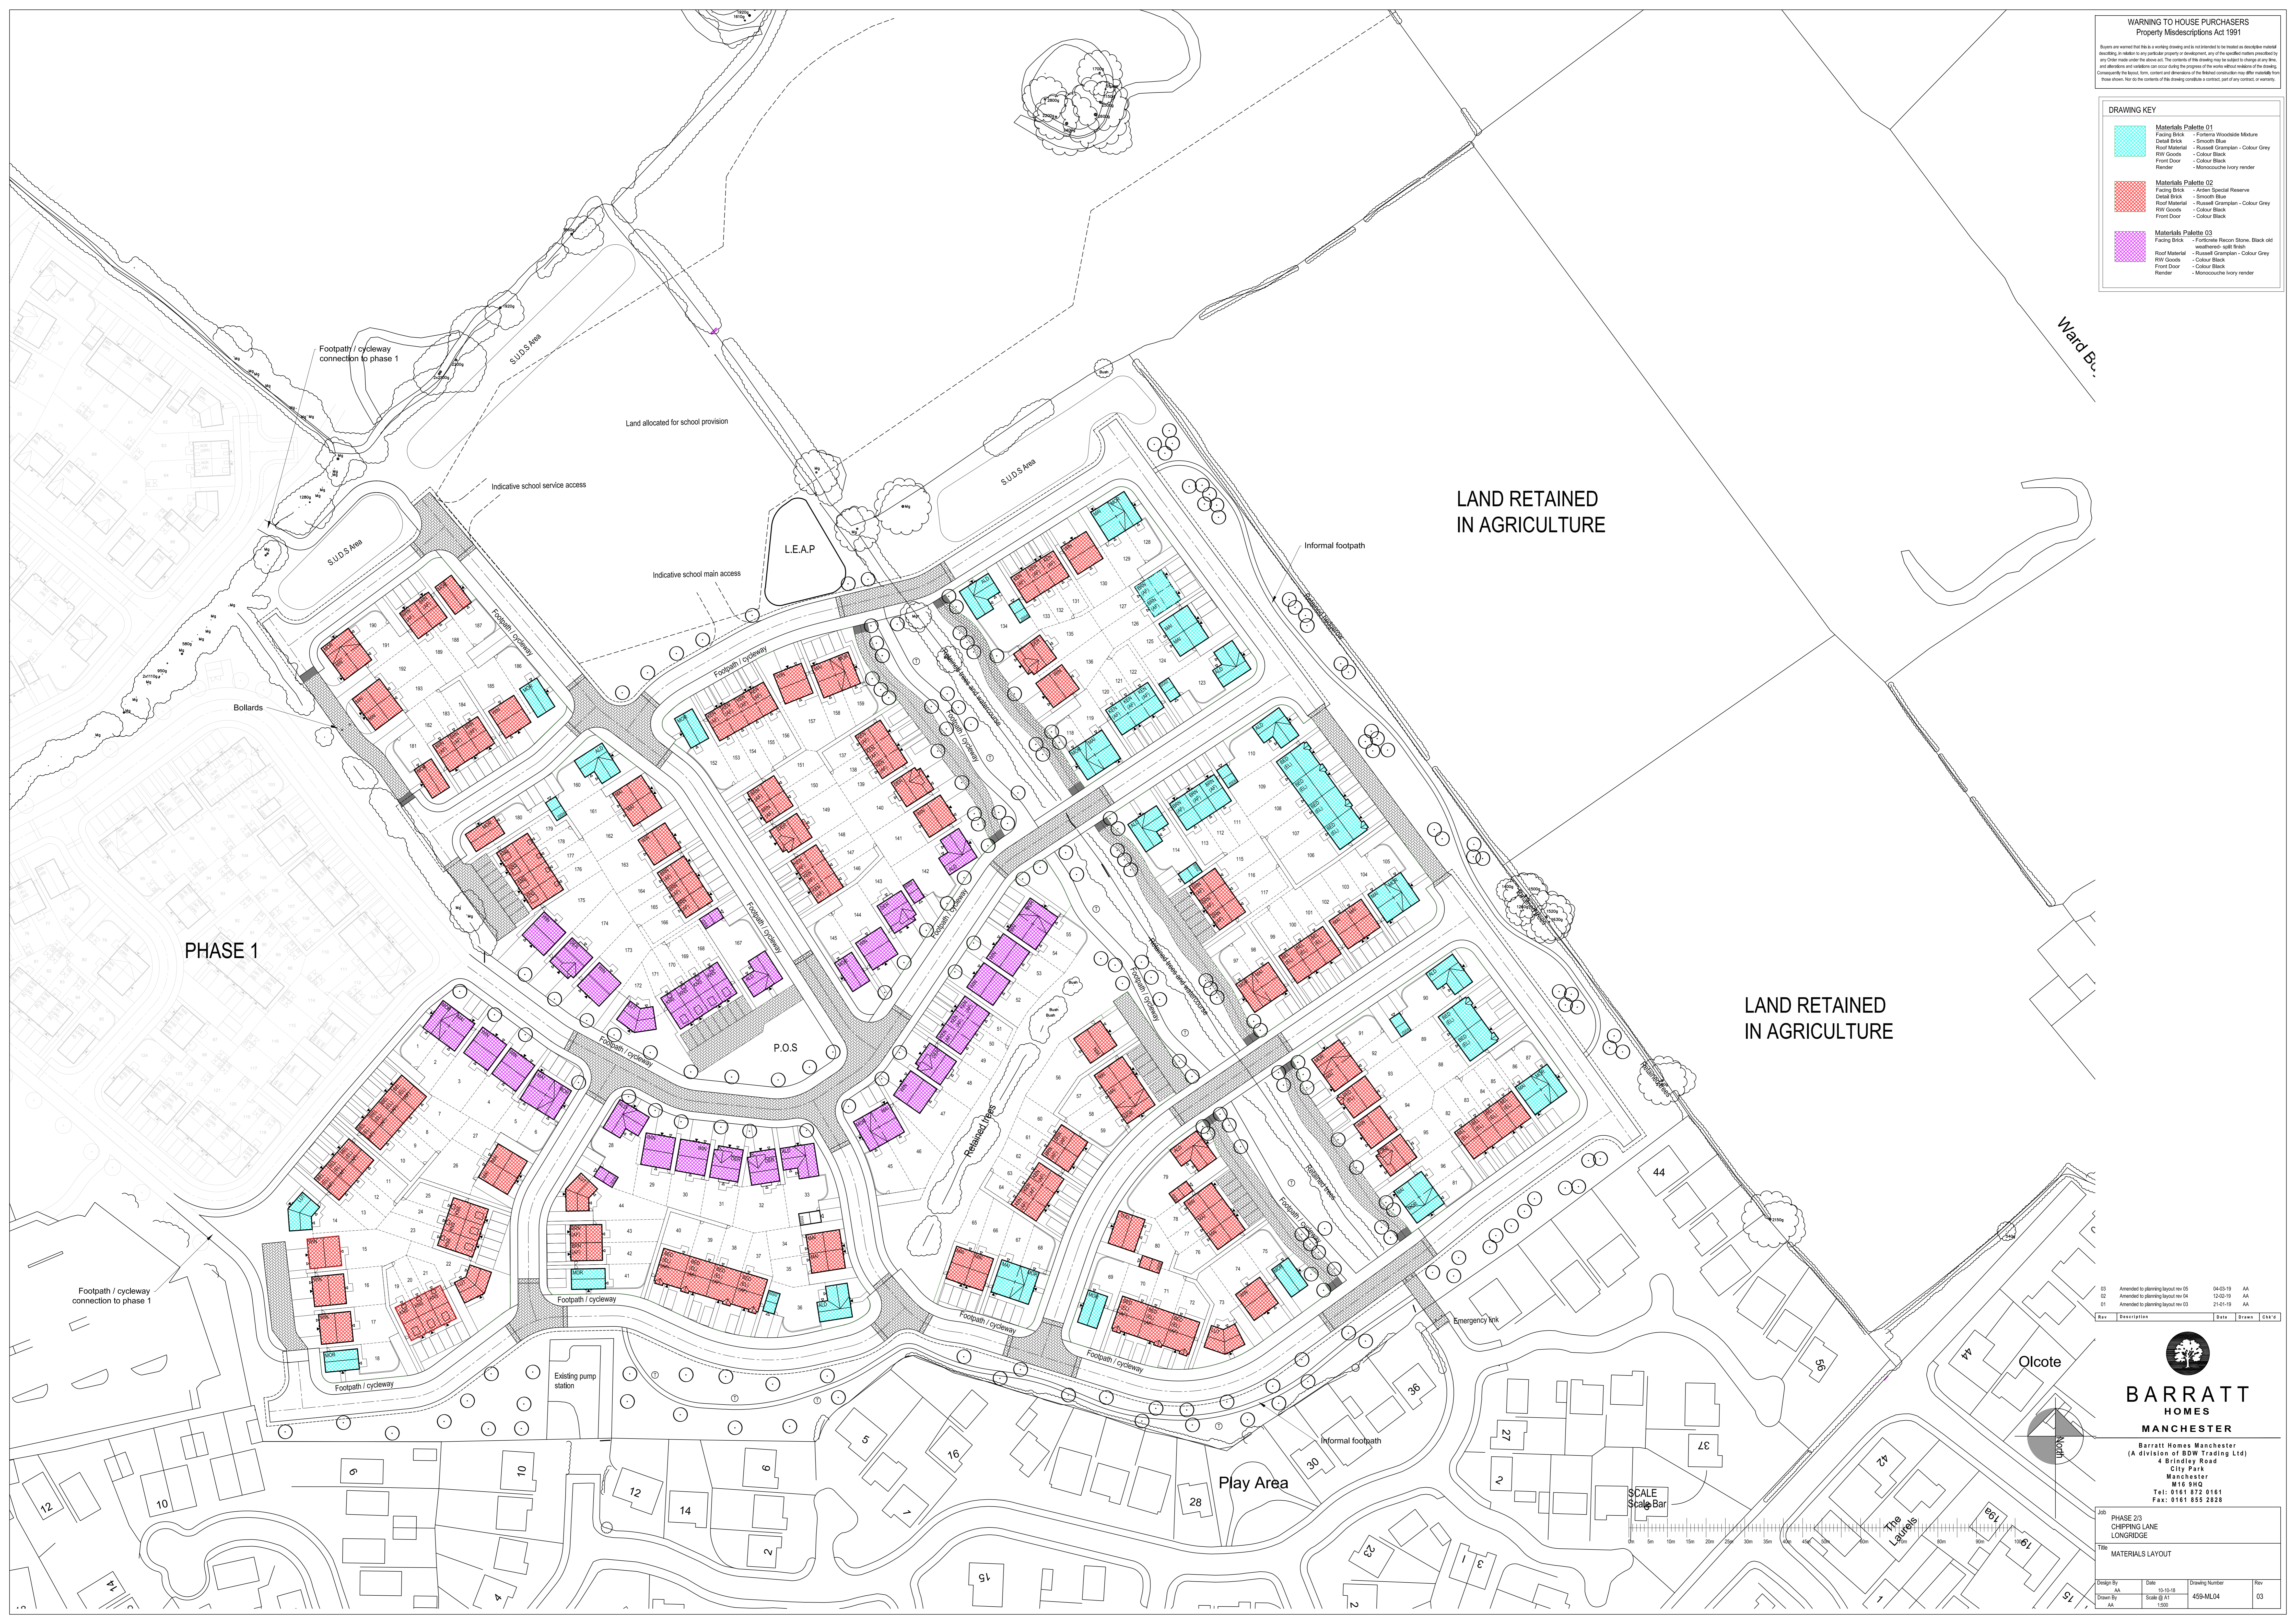

PHASE 1

LAND RETAINED
IN AGRICULTURE

LAND RETAINED
IN AGRICULTURE

03	Amended to planning layout rev 05	04-03-19	AA
02	Amended to planning layout rev 04	12-02-19	AA
01	Amended to planning layout rev 03	21-01-19	AA
Rev	Description	Date	Drawn / Checked



BARRATT HOMES
MANCHESTER

Barratt Homes Manchester
 (A division of BDW Trading Ltd)
 4 Bradley Road
 City Park
 Manchester
 M16 9HQ
 Tel: 0161 872 9161
 Fax: 0161 855 2828

03D PHASE 2/3 CHIPPING LANE LONGBRIDGE			
Title MATERIALS LAYOUT			
Design By	Site	Drawing Number	Rev
AA	03-19-18	459-ML04	03
Drawn By	Scale	Scale	
AA	A1	1:500	

