


WARNING TO HOUSE PURCHASERS
Property Misdescriptions Act 1991
 Buyers are warned that this is a working drawing and is not intended to be relied on as definitive material. It is subject to any particular property or development, any of the specified matters mentioned by any other notes on the above plan. The contents of this drawing may be subject to change in any way, and alterations and variations can occur during the progress of the works without notice of the drawing. Consequently the buyer, from contract and otherwise, is advised that the material contained in this drawing may differ from those shown here to the contents of the drawing, and a contract, or warranty.

DRAWING KEY

	Materials Palette 01 Facing Brick - Forterra Woodside Mature Detail Brick - Smooth Blue Roof Material - Russell Gramplan - Colour Grey RW Goods - Colour Black Front Door - Colour Black Render - Monocouche Ivory render
	Materials Palette 02 Facing Brick - Avon Special Reserve Detail Brick - Smooth Blue Roof Material - Russell Gramplan - Colour Grey RW Goods - Colour Black Front Door - Colour Black Render - Monocouche Ivory render
	Materials Palette 03 Facing Brick - Forterra Falcon Stone, Black old weathered salt finish Detail Brick - Smooth Blue Roof Material - Russell Gramplan - Colour Grey RW Goods - Colour Black Front Door - Colour Black Render - Monocouche Ivory render

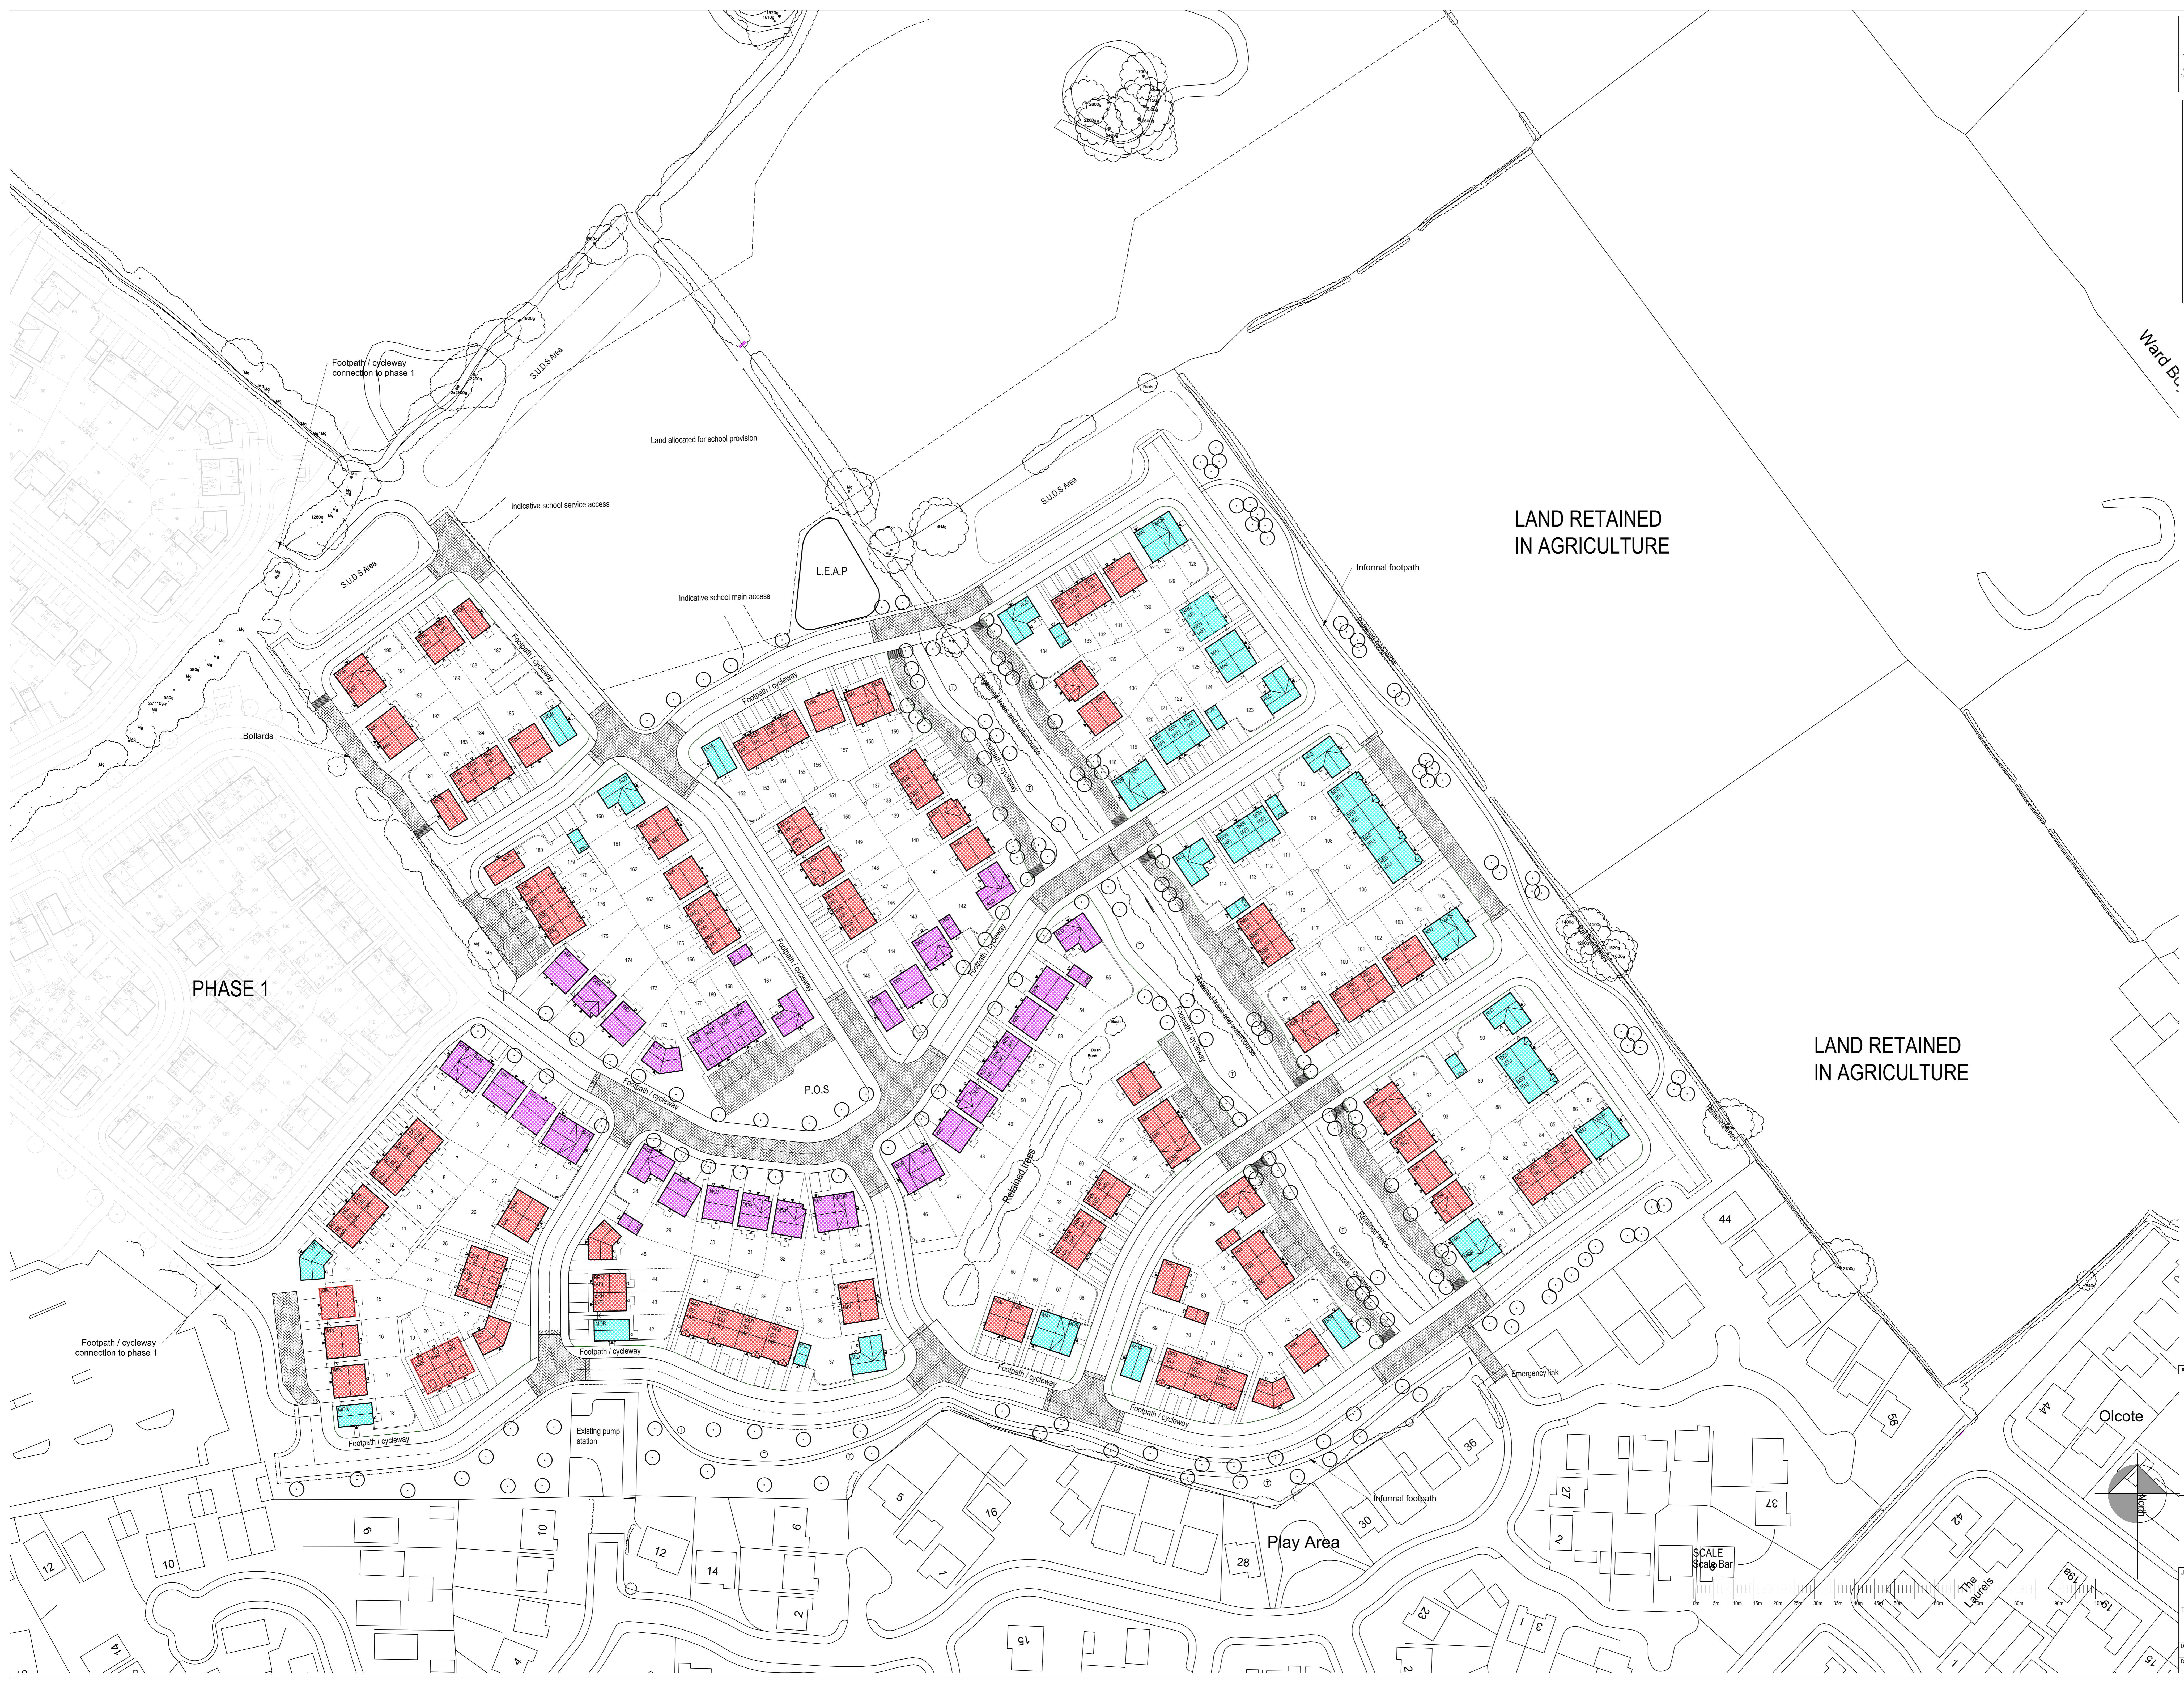

02	Amended to planning layout rev 04	12-02-19	AA
01	Amended to planning layout rev 03	21-01-19	AA
Rev	Description	Date	Drawn / Checked

BARRATT HOMES MANCHESTER
 Barratt Homes Manchester
 (A division of BDW Trading Ltd)
 4 Bradley Road
 City Park
 Manchester
 M16 9HQ
 Tel: 0161 872 9161
 Fax: 0161 855 2828

001	PHASE 2/3 CHIPPING LANE LONGBRIDGE	05-10-18	AA
002	MATERIALS LAYOUT	05-10-18	AA
Design By	AA	Scale	1:500
Drawn By	AA	Scale	1:500
Drawing Number	459-ML04	Rev	02