


WARNING TO HOUSE PURCHASERS
Property Misdescriptions Act 1991
 Buyers are warned that this is a working drawing and is not intended to be treated as definitive material. It is subject to any particular property or development, any of the specified matters mentioned by any other rules under the above act. The contents of this drawing may be subject to change of any kind, and alterations and variations can occur during the progress of the works without notice of the drawing. Consequently the buyer, from contract and otherwise, of the stated conditions may differ from those shown here to the contents of this drawing constitute a contract, part of any contract, or warranty.

REFUSE STRATEGY DRAWING KEY

- Hardstanding for refuse/recycling bins
- Travel route to collection point

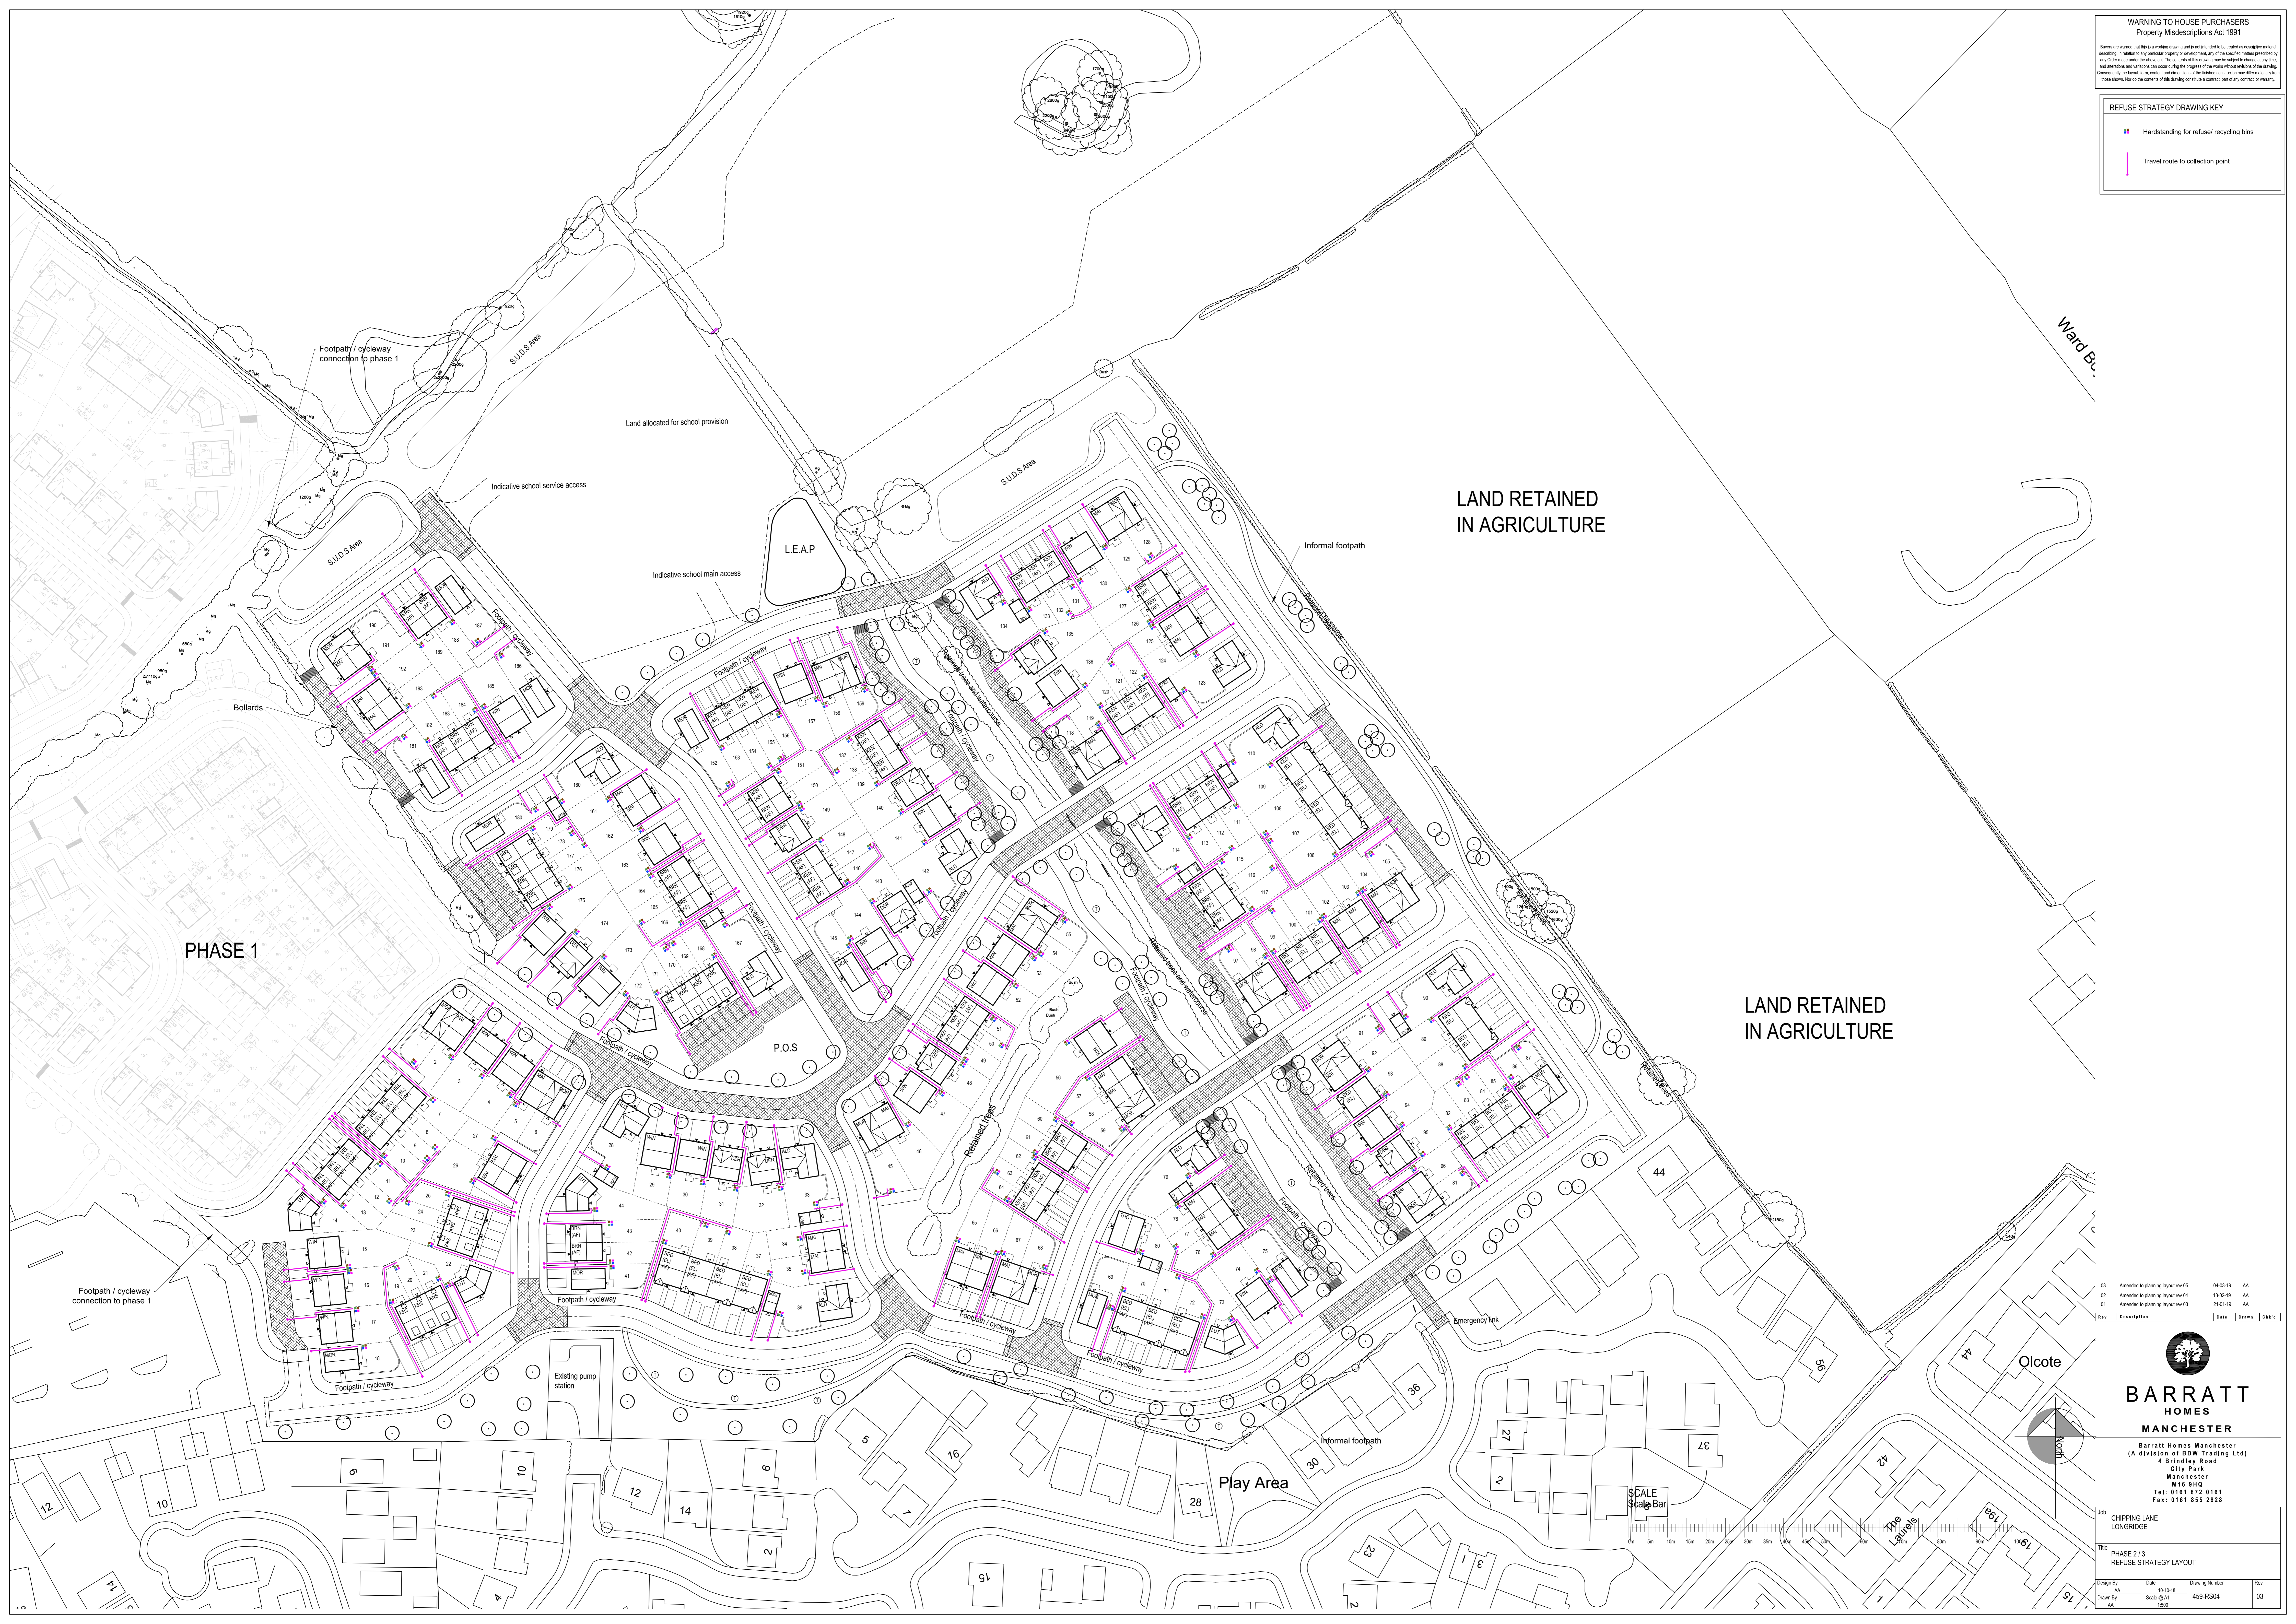

Rev	Description	Date	By
03	Amended to planning layout rev 05	04-03-19	AA
02	Amended to planning layout rev 04	15-02-19	AA
01	Amended to planning layout rev 03	27-01-19	AA

BARRATT HOMES MANCHESTER
 Barratt Homes Manchester
 (A division of BDW Trading Ltd)
 4 Bradley Road
 City Park
 Manchester
 M16 9HQ
 Tel: 0161 872 9161
 Fax: 0161 855 2828

CHIPPING LANE LONGRIDGE

Title: PHASE 2 / 3 REFUSE STRATEGY LAYOUT

Design By	Date	Drawing Number
AA	05-10-18	459-RS04
Drawn By	Scale @ A1	03
AA	1:500	