

WARNING TO HOUSE PURCHASERS
Property Misdescriptions Act 1991
 Buyers are warned that this is a working drawing and is not intended to be used as a definitive material specification in relation to any particular property or development, any of the specified matters provided for by any other clause under the above act. The contents of this drawing may be subject to change of any kind, and alterations and variations can occur during the progress of the works without notice of the drawing. Consequently the layout, form, content and dimensions of the finished construction may differ from those shown. Nor do the contents of this drawing constitute a contract, part of any contract, or warranty.



Streetscape A-A



Streetscape A-A Continued...




Streetscape B-B



Streetscape C-C



Streetscape C-C Continued

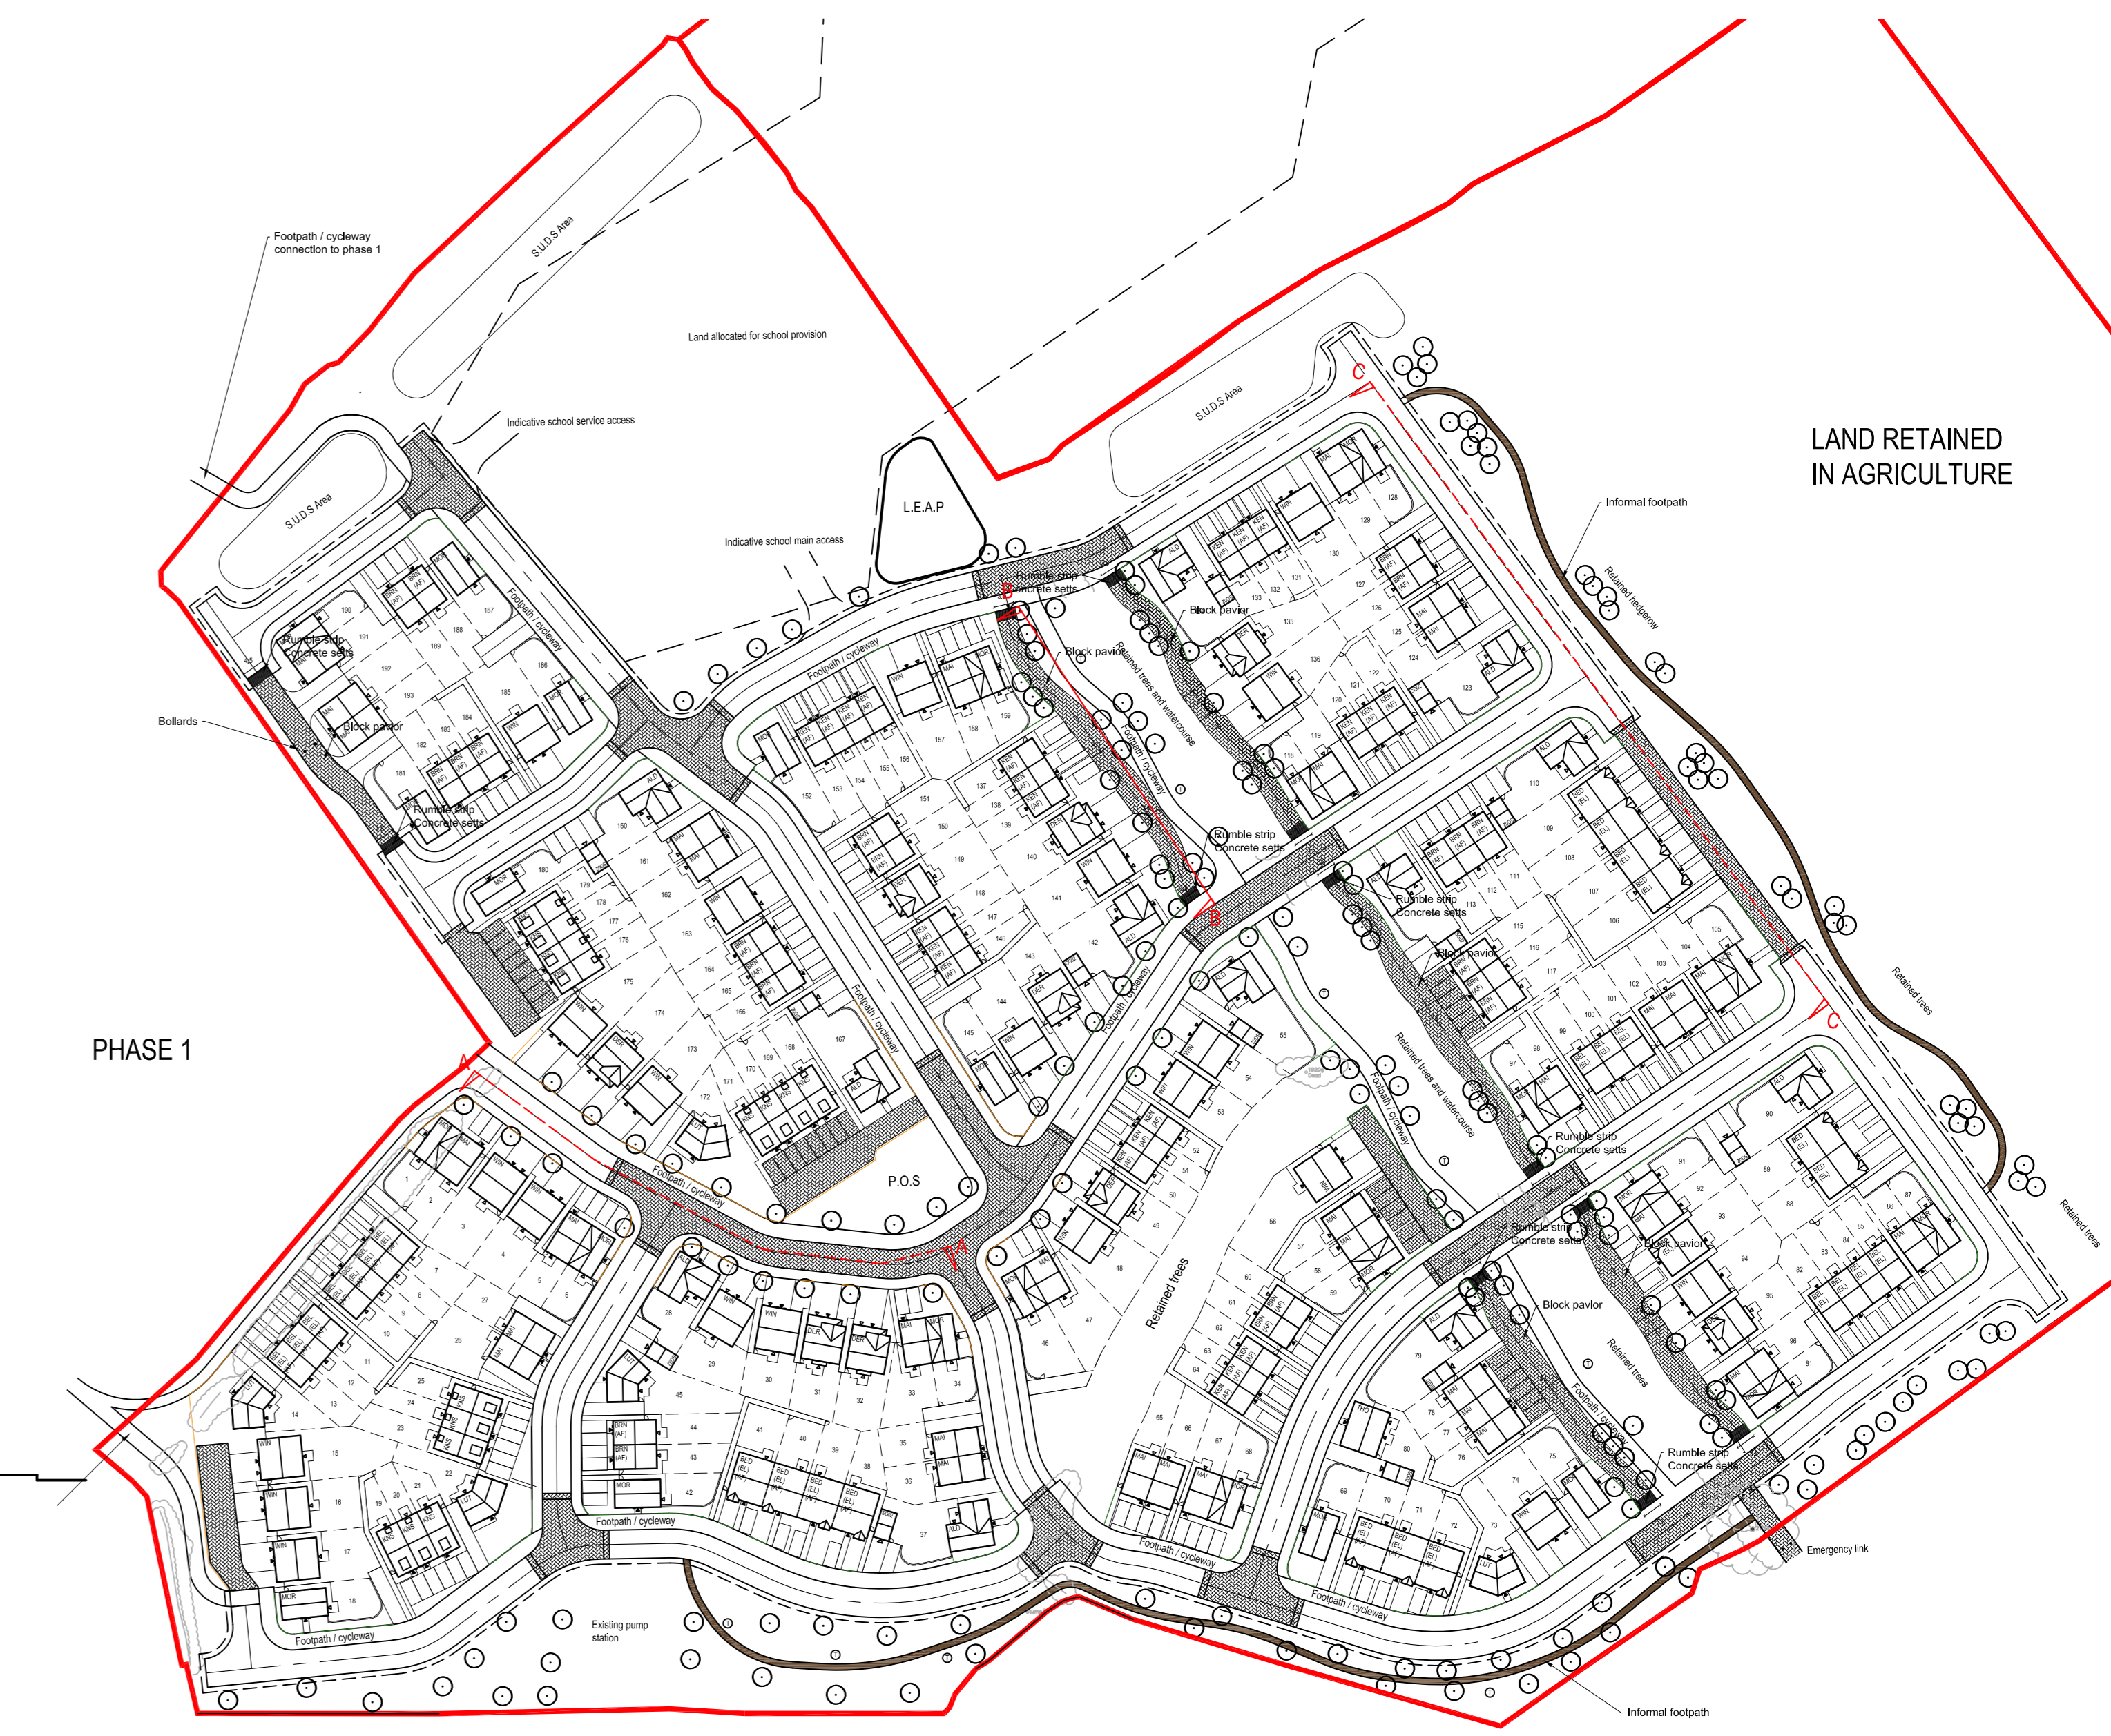

Site Layout (NTS)

01 Revised to planning layout rev01 10.02.19 AA
 Rev Description Date Drawn Check

BARRATT HOMES MANCHESTER
 Barratt Homes Manchester
 (A division of BDW Trading Ltd)
 4 Bradley Road
 City Park
 Manchester
 M16 9HQ
 Tel: 0161 872 9161
 Fax: 0161 855 2928

JOB	PHASE 2-3 CHIPPING LANE LONGRIDGE
Title	STREETSCAPES
Design By	AA
Drawn By	AA
Date	22.10.18
Scale	0.41
Drawing Number	459-SS05
Rev	01