




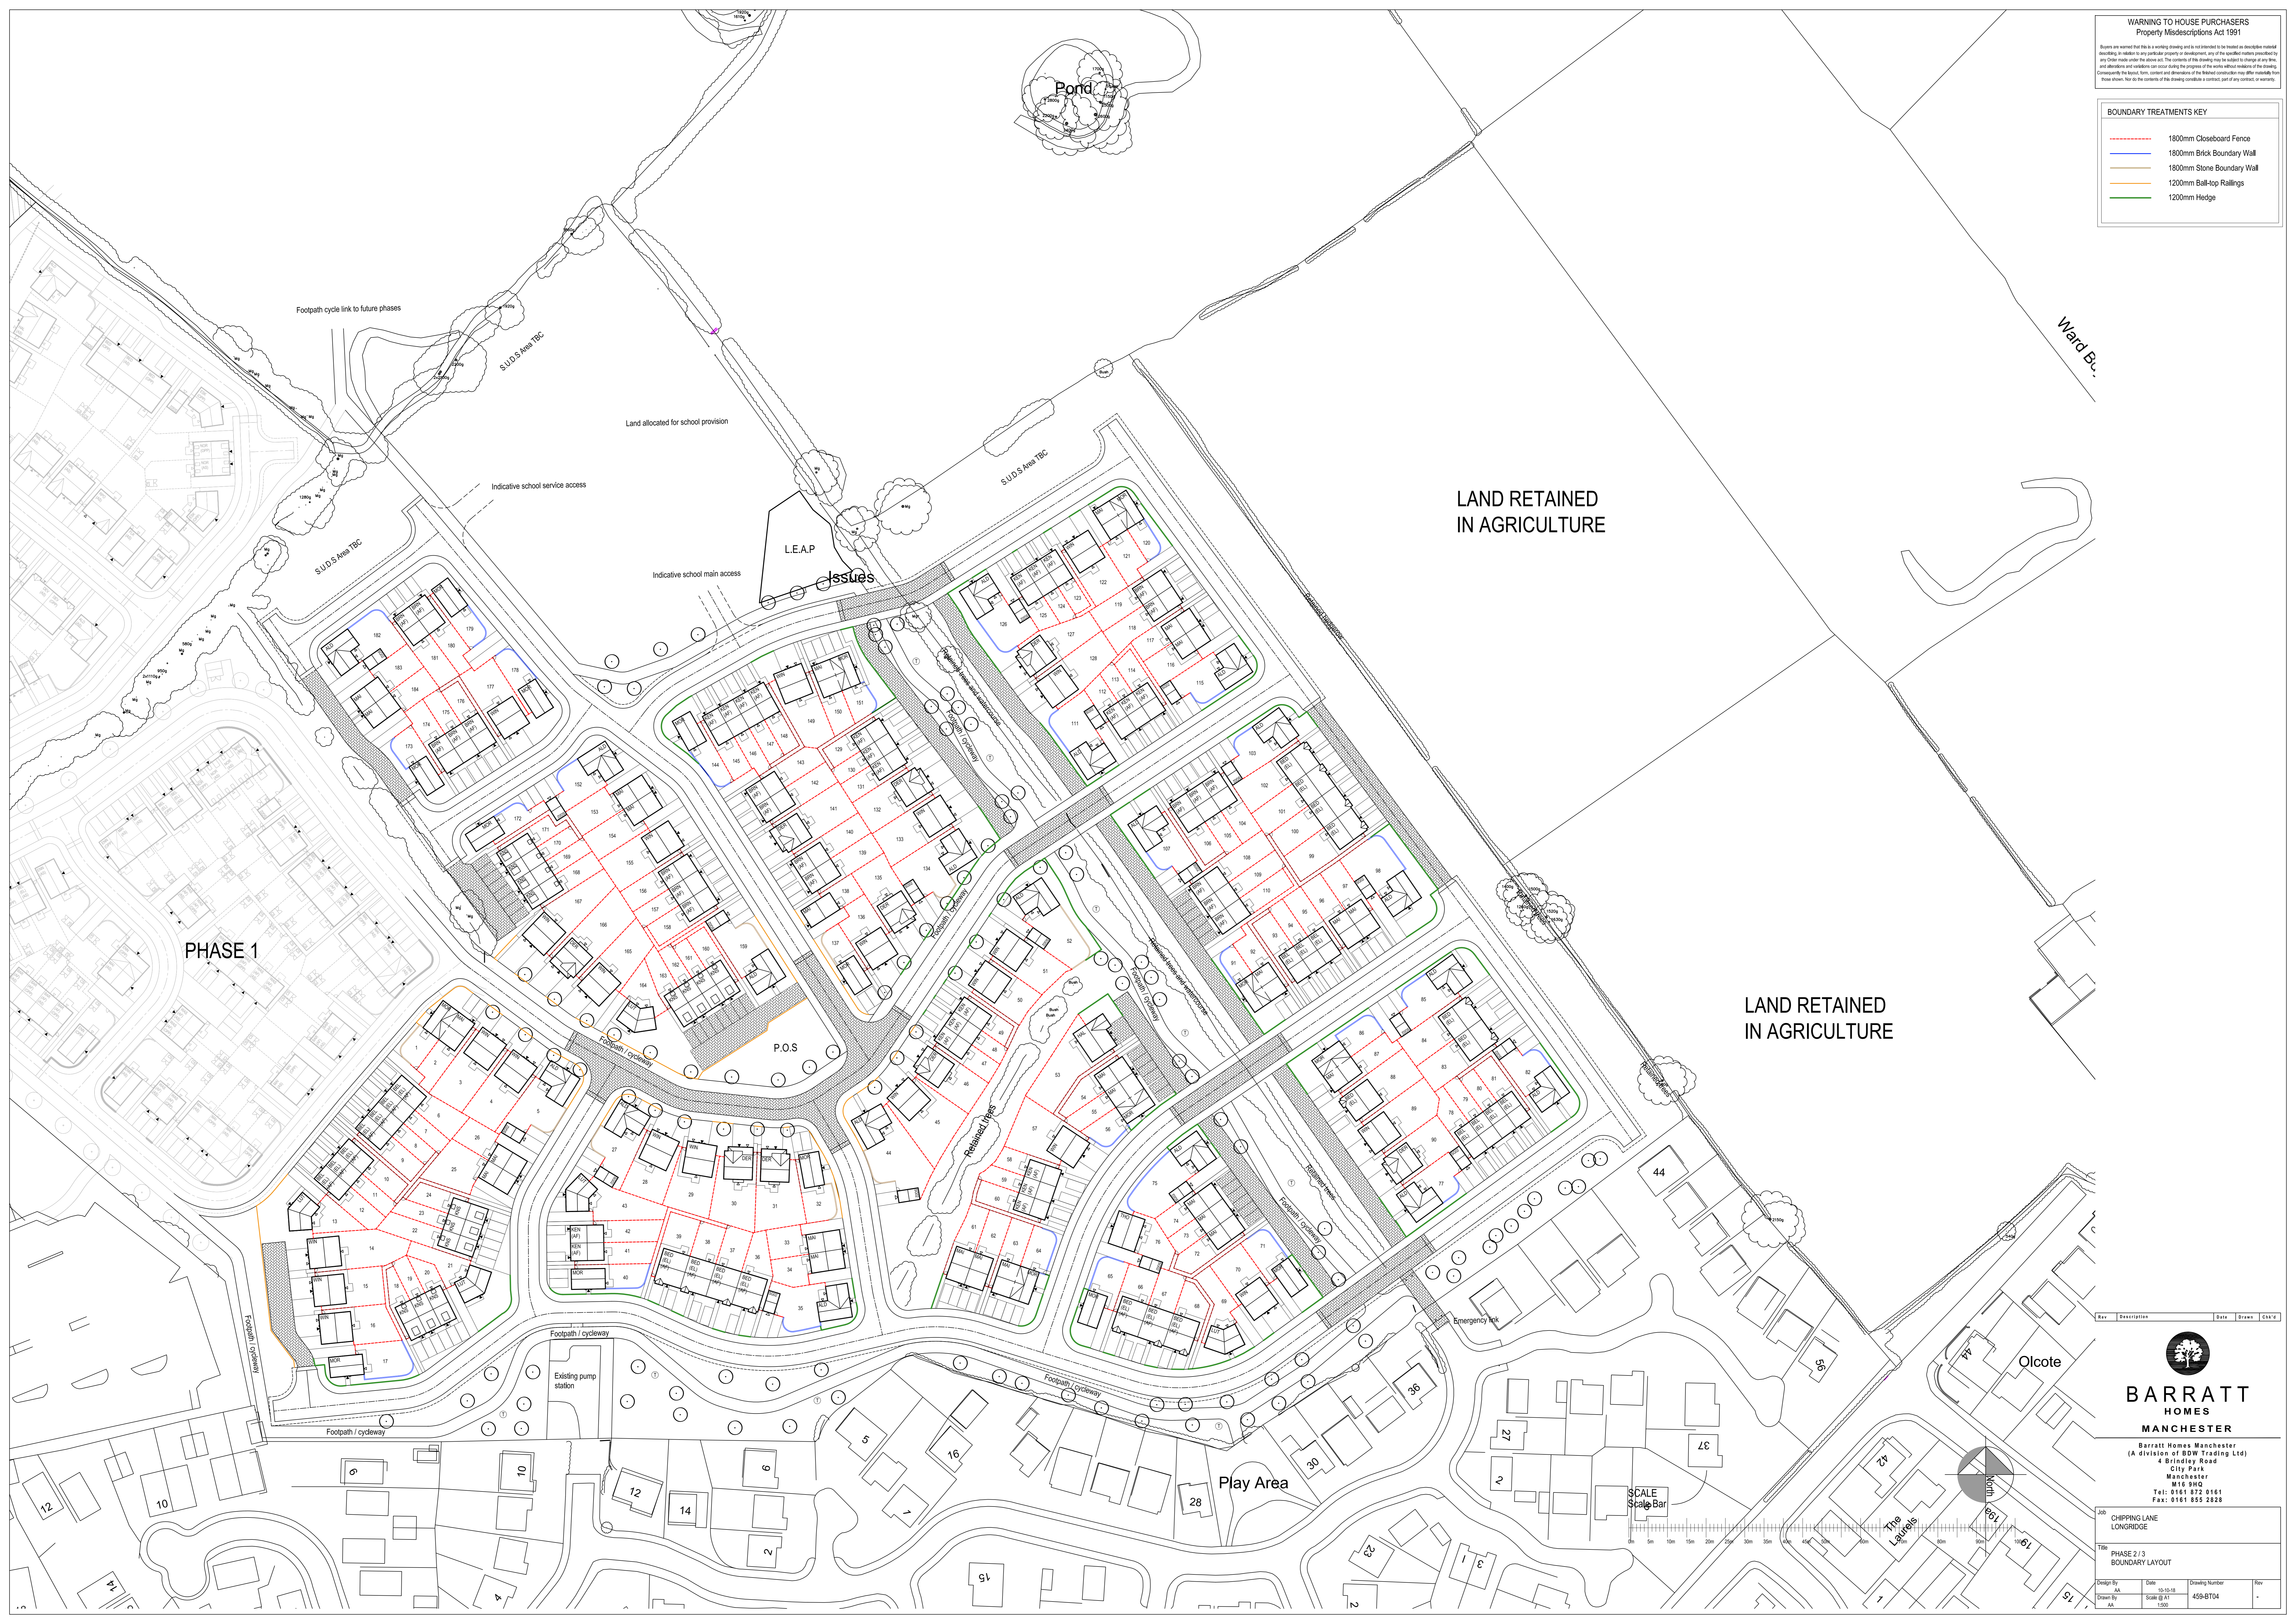


**WARNING TO HOUSE PURCHASERS**  
**Property Misdescriptions Act 1991**  
 Buyers are warned that this is a working drawing and is not intended to be relied on as definitive material. It is subject to any particular property or development, any of the specified matters mentioned by any other plans under the above act. The contents of this drawing may be subject to change of any kind, and alterations and variations can occur during the progress of the work without notice of the drawing. Consequently the buyer, from contract and otherwise, of the stated conditions may differ from those shown here to the contents of this drawing, and a contract, part of any contract, or warranty.

**BOUNDARY TREATMENTS KEY**

	1800mm Closeboard Fence
	1800mm Brick Boundary Wall
	1800mm Stone Boundary Wall
	1200mm Ball-Top Railings
	1200mm Hedge



Rev Description Date Drawn Check

  
**BARRATT HOMES MANCHESTER**  
 Barratt Homes Manchester  
 (A division of BDW Trading Ltd)  
 4 Bradley Road  
 City Park  
 Manchester  
 M16 9HQ  
 Tel: 0161 872 0161  
 Fax: 0161 855 2828

CHIPPING LANE LONGBRIDGE

Title PHASE 2 / 3 BOUNDARY LAYOUT

Design By	Site	Drawing Number	Rev
AA	05-15-18	459-BT04	-
Drawn By	Scale @ A1		
AA	1:500		