




**WARNING TO HOUSE-PURCHASERS**  
 Property Measurements Act 1980  
 Buyers are warned that this is a working drawing and is not intended to be treated as descriptive material describing, in relation to any particular property or development, any of the specified matters prescribed by any Order made under the above Act. The contents of this drawing may be subject to change at any time and alterations and variations may occur during the progress of the works without revision of the drawing. Consequently the layout, form, content and dimensions of the finished construction may differ materially from those shown. For the contents of this drawing constitute a contract, part of any contract or warranty.

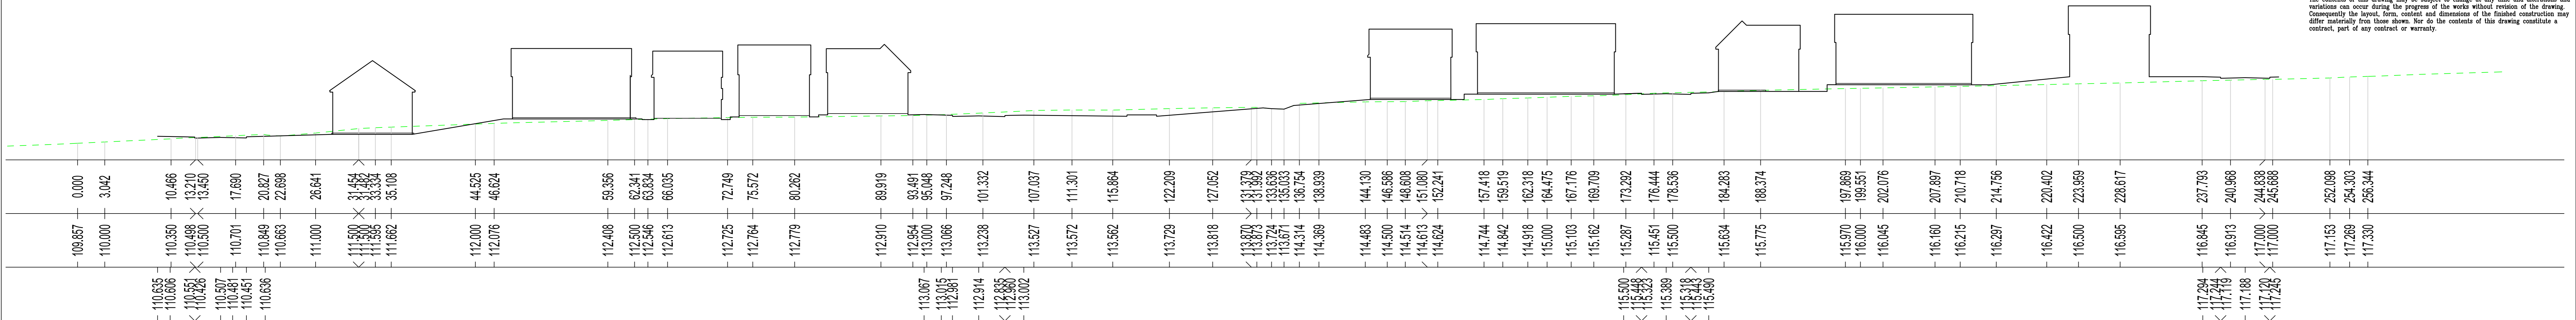

SECTION A-A

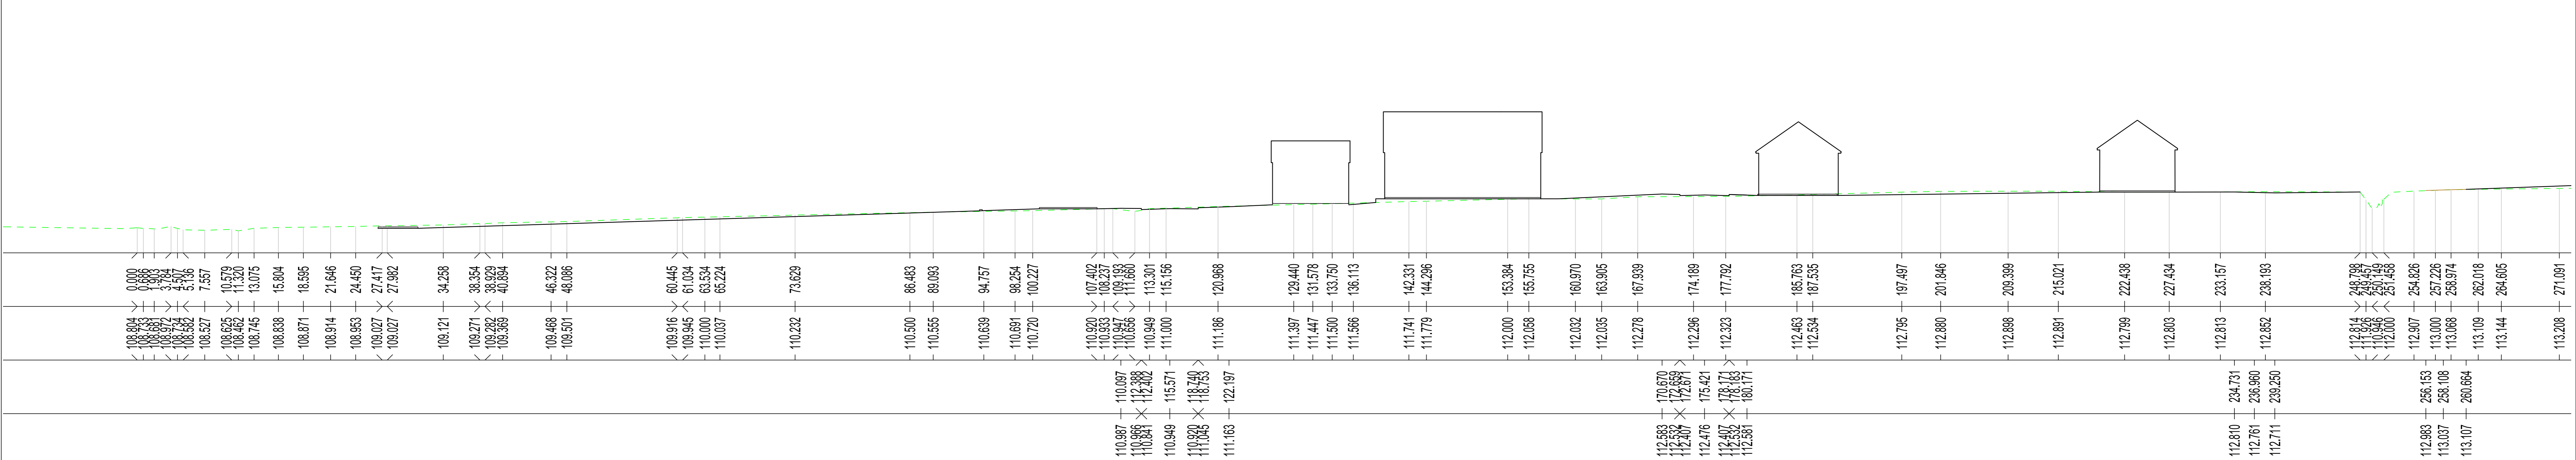

SECTION B-B

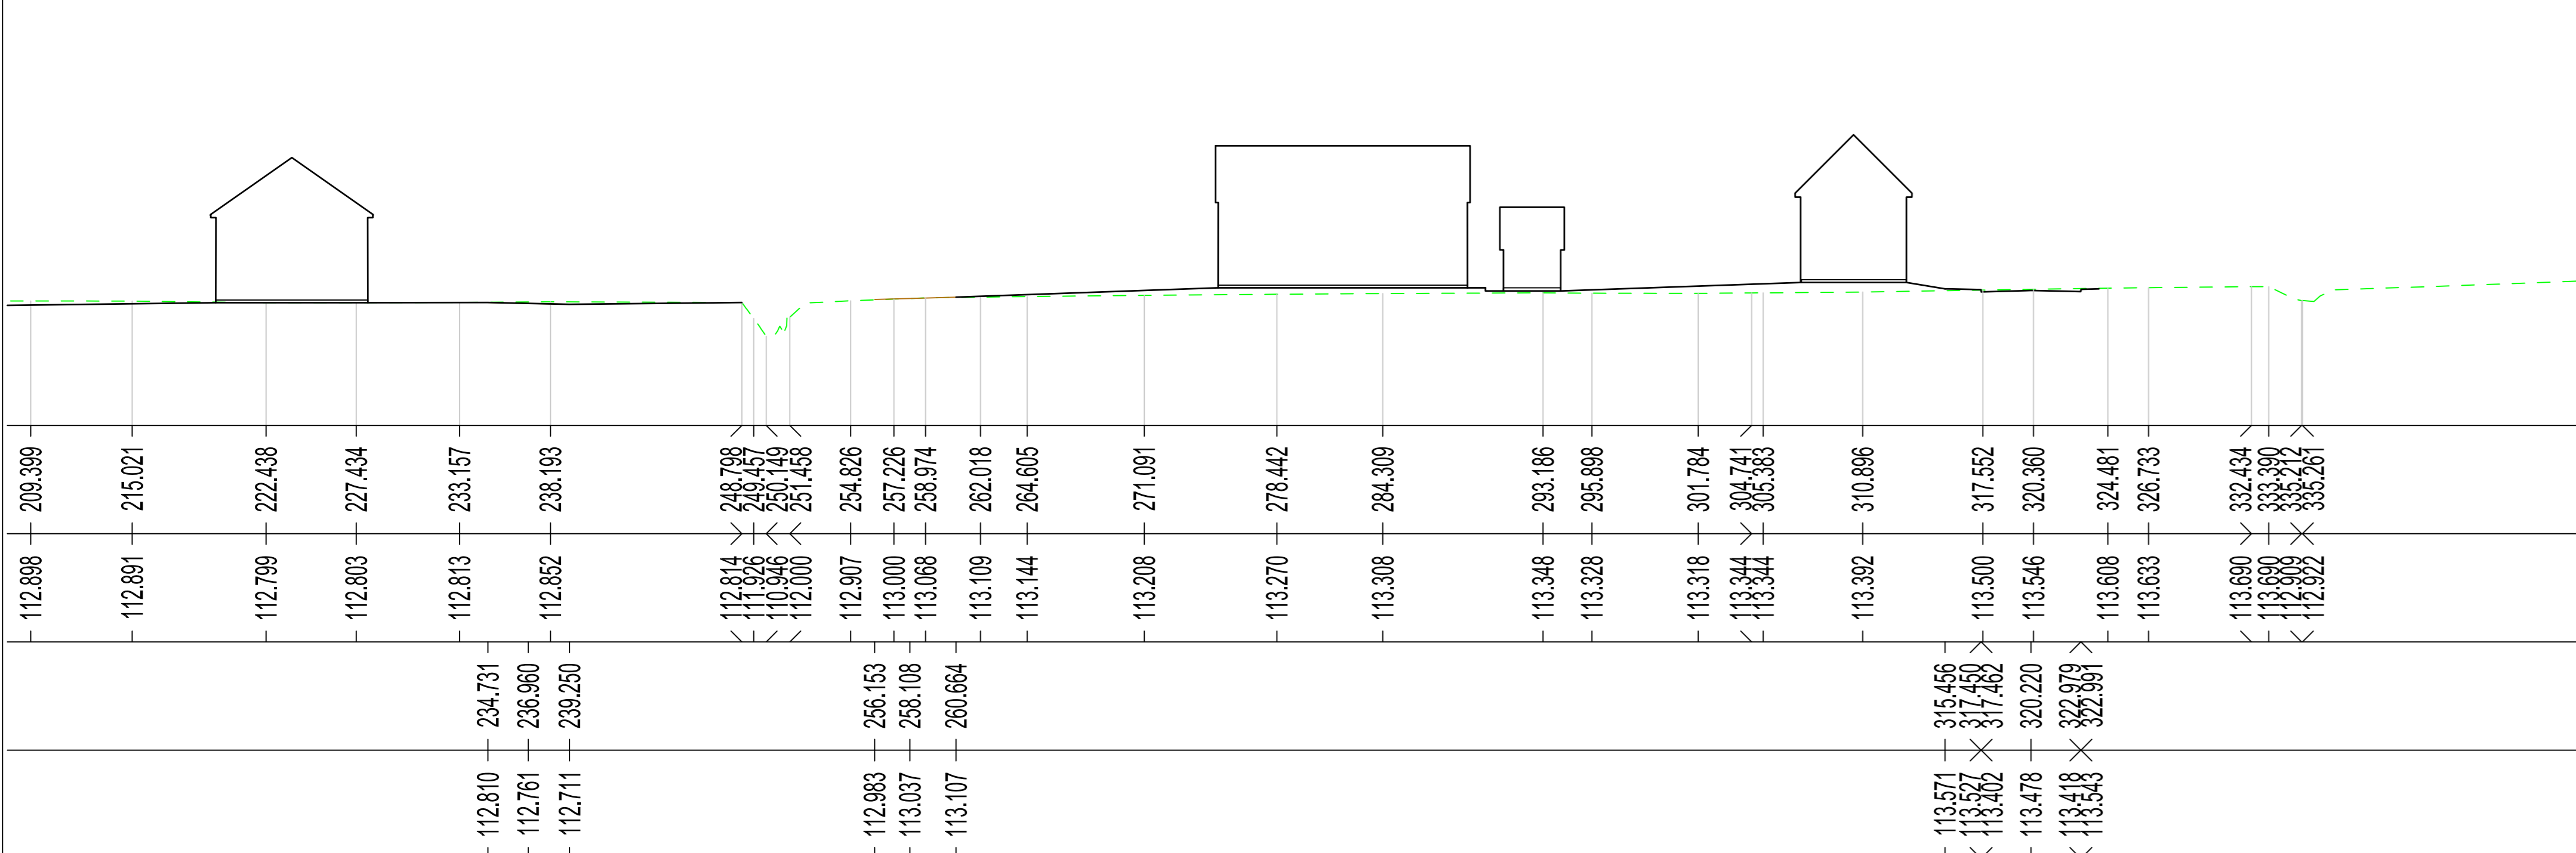

SECTION B-B CONTINUED



SECTION LOCATIONS (NOT TO SCALE)

REV	DESCRIPTION	DATE	DRAWN

LANC IN AC

**BARRATT HOMES MANCHESTER**  
 Barratt Homes Manchester  
 (A division of BDW Trading Ltd)  
 4 Brindley Road  
 City Park  
 Manchester  
 M15 2UG  
 Tel: 0161 872 0161  
 Fax: 0161 855 2828

Job: Chippings Lane Phase 2 & 3  
 Title: Cross Sections

Design By	Date	Drawing Number	Rev
C.A.D. By FB	24.10.18	459/ED/04	-
Scale @ A0	1:500		