


WARNING TO HOUSE PURCHASERS
Property Misdescriptions Act 1991
 Buyers are warned that this is a working drawing and is not intended to be used as a definitive material specification in relation to any particular property or development, any of the specified materials produced by any other manufacturer under the above title. The colours of the drawings may be subject to change at any time, and alterations and variations can occur during the progress of the works without notice of the drawing. Consequently the buyer, from contract and otherwise, of the finished construction may differ from those shown here. In the interests of the drawing, a contract, part of any contract, or warranty.

DRAWING KEY

	Materials Palette 01	- Terrace Woodside Mature
	Facing Brick	- Smooth Blue
	Detail Brick	- Russell Gramplan - Colour Grey
	Roof Material	- Colour Black
	R/W Goods	- Colour Black
	Front Door	- Monocouche Ivory render
	Render	
	Materials Palette 02	- Arden Special Reserve
	Facing Brick	- Smooth Blue
	Detail Brick	- Russell Gramplan - Colour Grey
	Roof Material	- Colour Black
	R/W Goods	- Colour Black
	Front Door	- Colour Black
	Render	- Monocouche Ivory render
	Materials Palette 03	- Fortrose Beacon Stone, Black oil
	Facing Brick	- weathered salt finish
	Detail Brick	- Russell Gramplan - Colour Grey
	Roof Material	- Colour Black
	R/W Goods	- Colour Black
	Front Door	- Colour Black
	Render	- Monocouche Ivory render

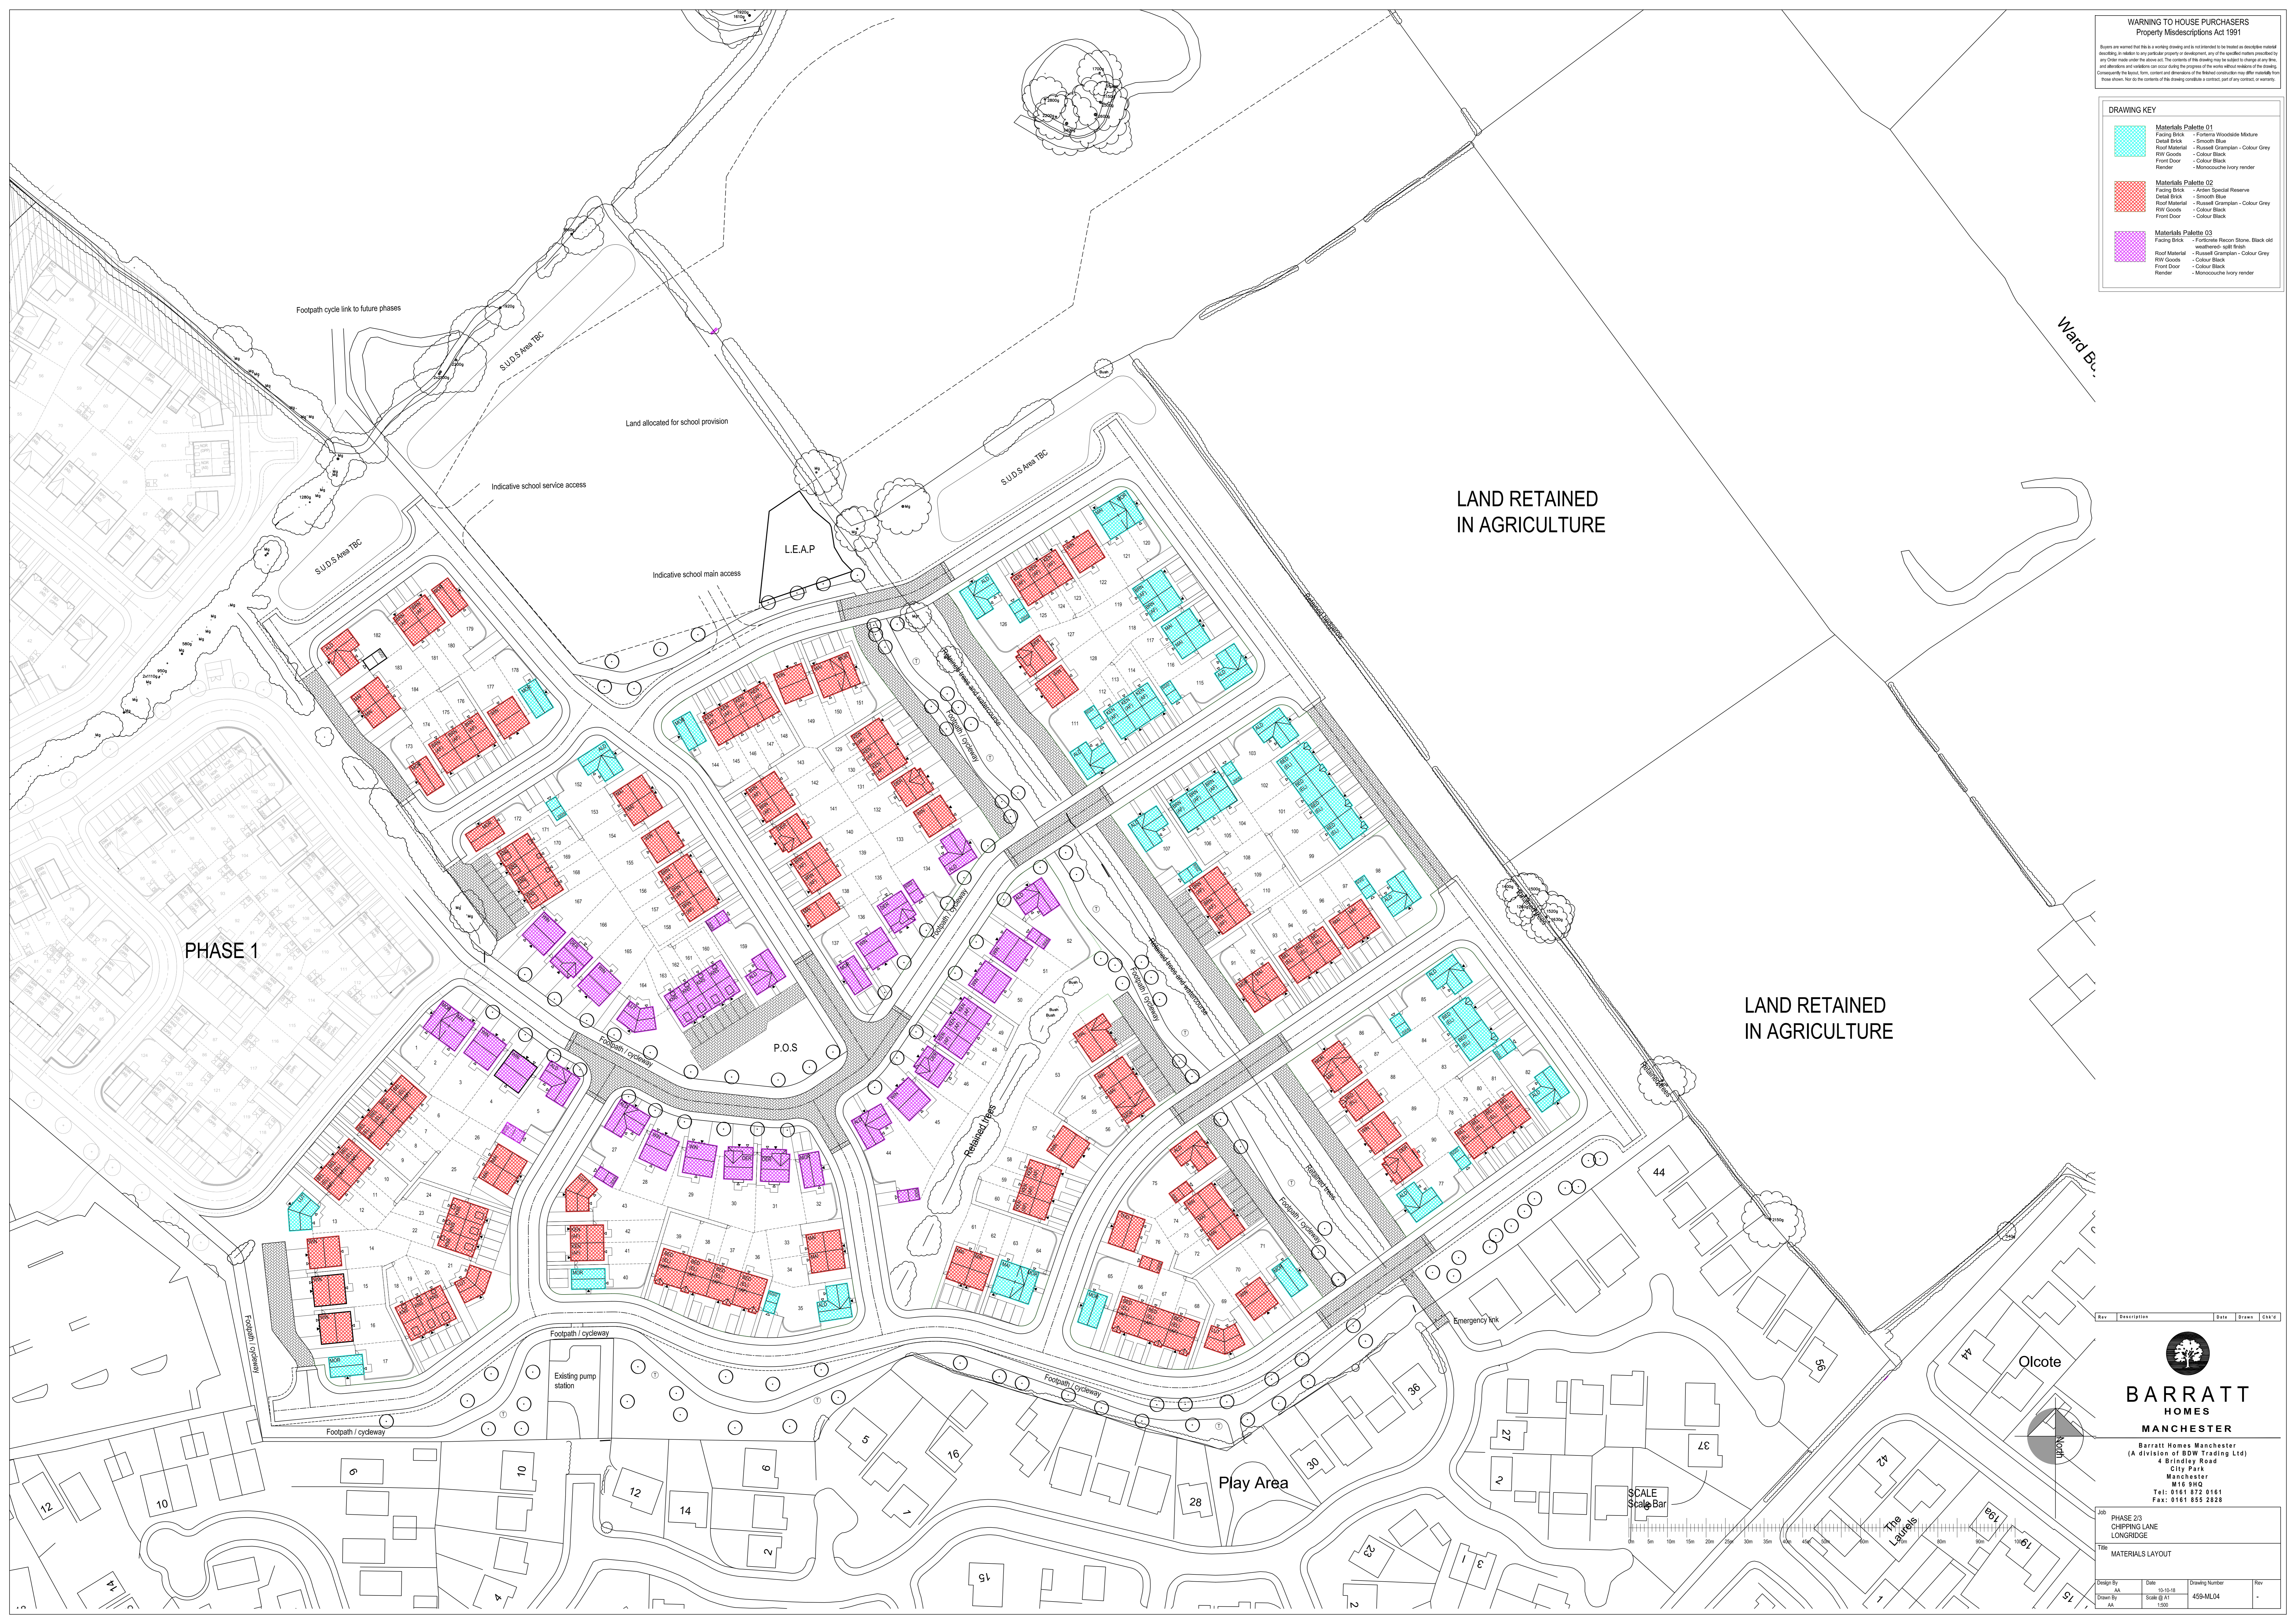

PHASE 1

LAND RETAINED
IN AGRICULTURE

LAND RETAINED
IN AGRICULTURE

Ward Br.

LEAP

P.O.S.

Play Area

Emergency link


SCALE
Scale Bar

Rev	Description	Date	Drawn	Check
-----	-------------	------	-------	-------



**BARRATT
HOMES**
MANCHESTER

Barratt Homes Manchester
 (A division of BDW Trading Ltd)
 4 Bradley Road
 City Park
 Manchester
 M16 9HQ
 Tel: 0161 872 9161
 Fax: 0161 855 2828

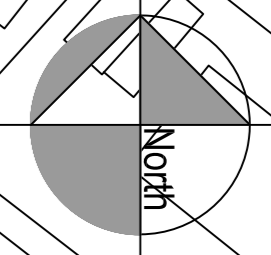

PHASE 2/3
 CHIPPING LANE
 LONGBRIDGE
 Title MATERIALS LAYOUT

Design By	Site	Drawing Number	Rev
AA	05-10-18	459-M/04	-
Drawn By	Scale		
AA	1:500		