








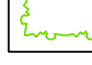



PHASE 1

LAND RETAINED
IN AGRICULTURE

LAND RETAINED
IN AGRICULTURE

Key:

-  Site Boundary
-  Proposed Native Trees
-  Existing Trees
-  Proposed Shrub Planting
-  Proposed Hedgerow
-  Proposed Amenity Grassland Mix (Ennorigate EGT1 or similar approved) 25g per m²
-  Proposed Wildflower Meadow Mix (Ennorigate EM1 or similar approved) 4g per m²
-  Proposed Pond Edge Mix (Ennorigate EP1 or similar approved) 4g per m²
-  Proposed Bulb Planting
-  Proposed native shrub planting
-  Area to be retained for agricultural use

Rev A Minor amendment to central space 19100218 RP

To be Read in Conjunction with
11319_P74_Sheets 1-6


Project Name
Detailed Planting Plan - Sheet 1 of 6
Overview Sheet

Drawing Title
Land East of Chipping Lane, Longridge
Phase 2 and 3 Detailed Planting Plan




Unit 438, Brent House, Custard Factory, Birmingham, B9 4DT
T: 0121 773 0715 E: info@tylergrange.co.uk
W: www.tylergrange.co.uk

Scale 1:500 @ A0	Date October 2018
Drawn by RP	Checked by JC
Drawing No. 11319/P74	Revision A

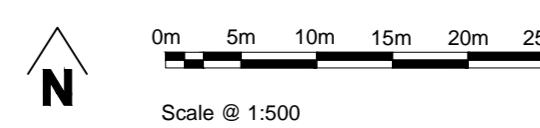

This document should not be relied on or used for construction other than those for which it was prepared and for which Tyler Grange has approved.
Tyler Grange accepts no responsibility for this document to any other party other than the person by whom it was approved.
Tyler Grange LLP
Copyright © Tyler Grange LLP 2018

PHASE 1

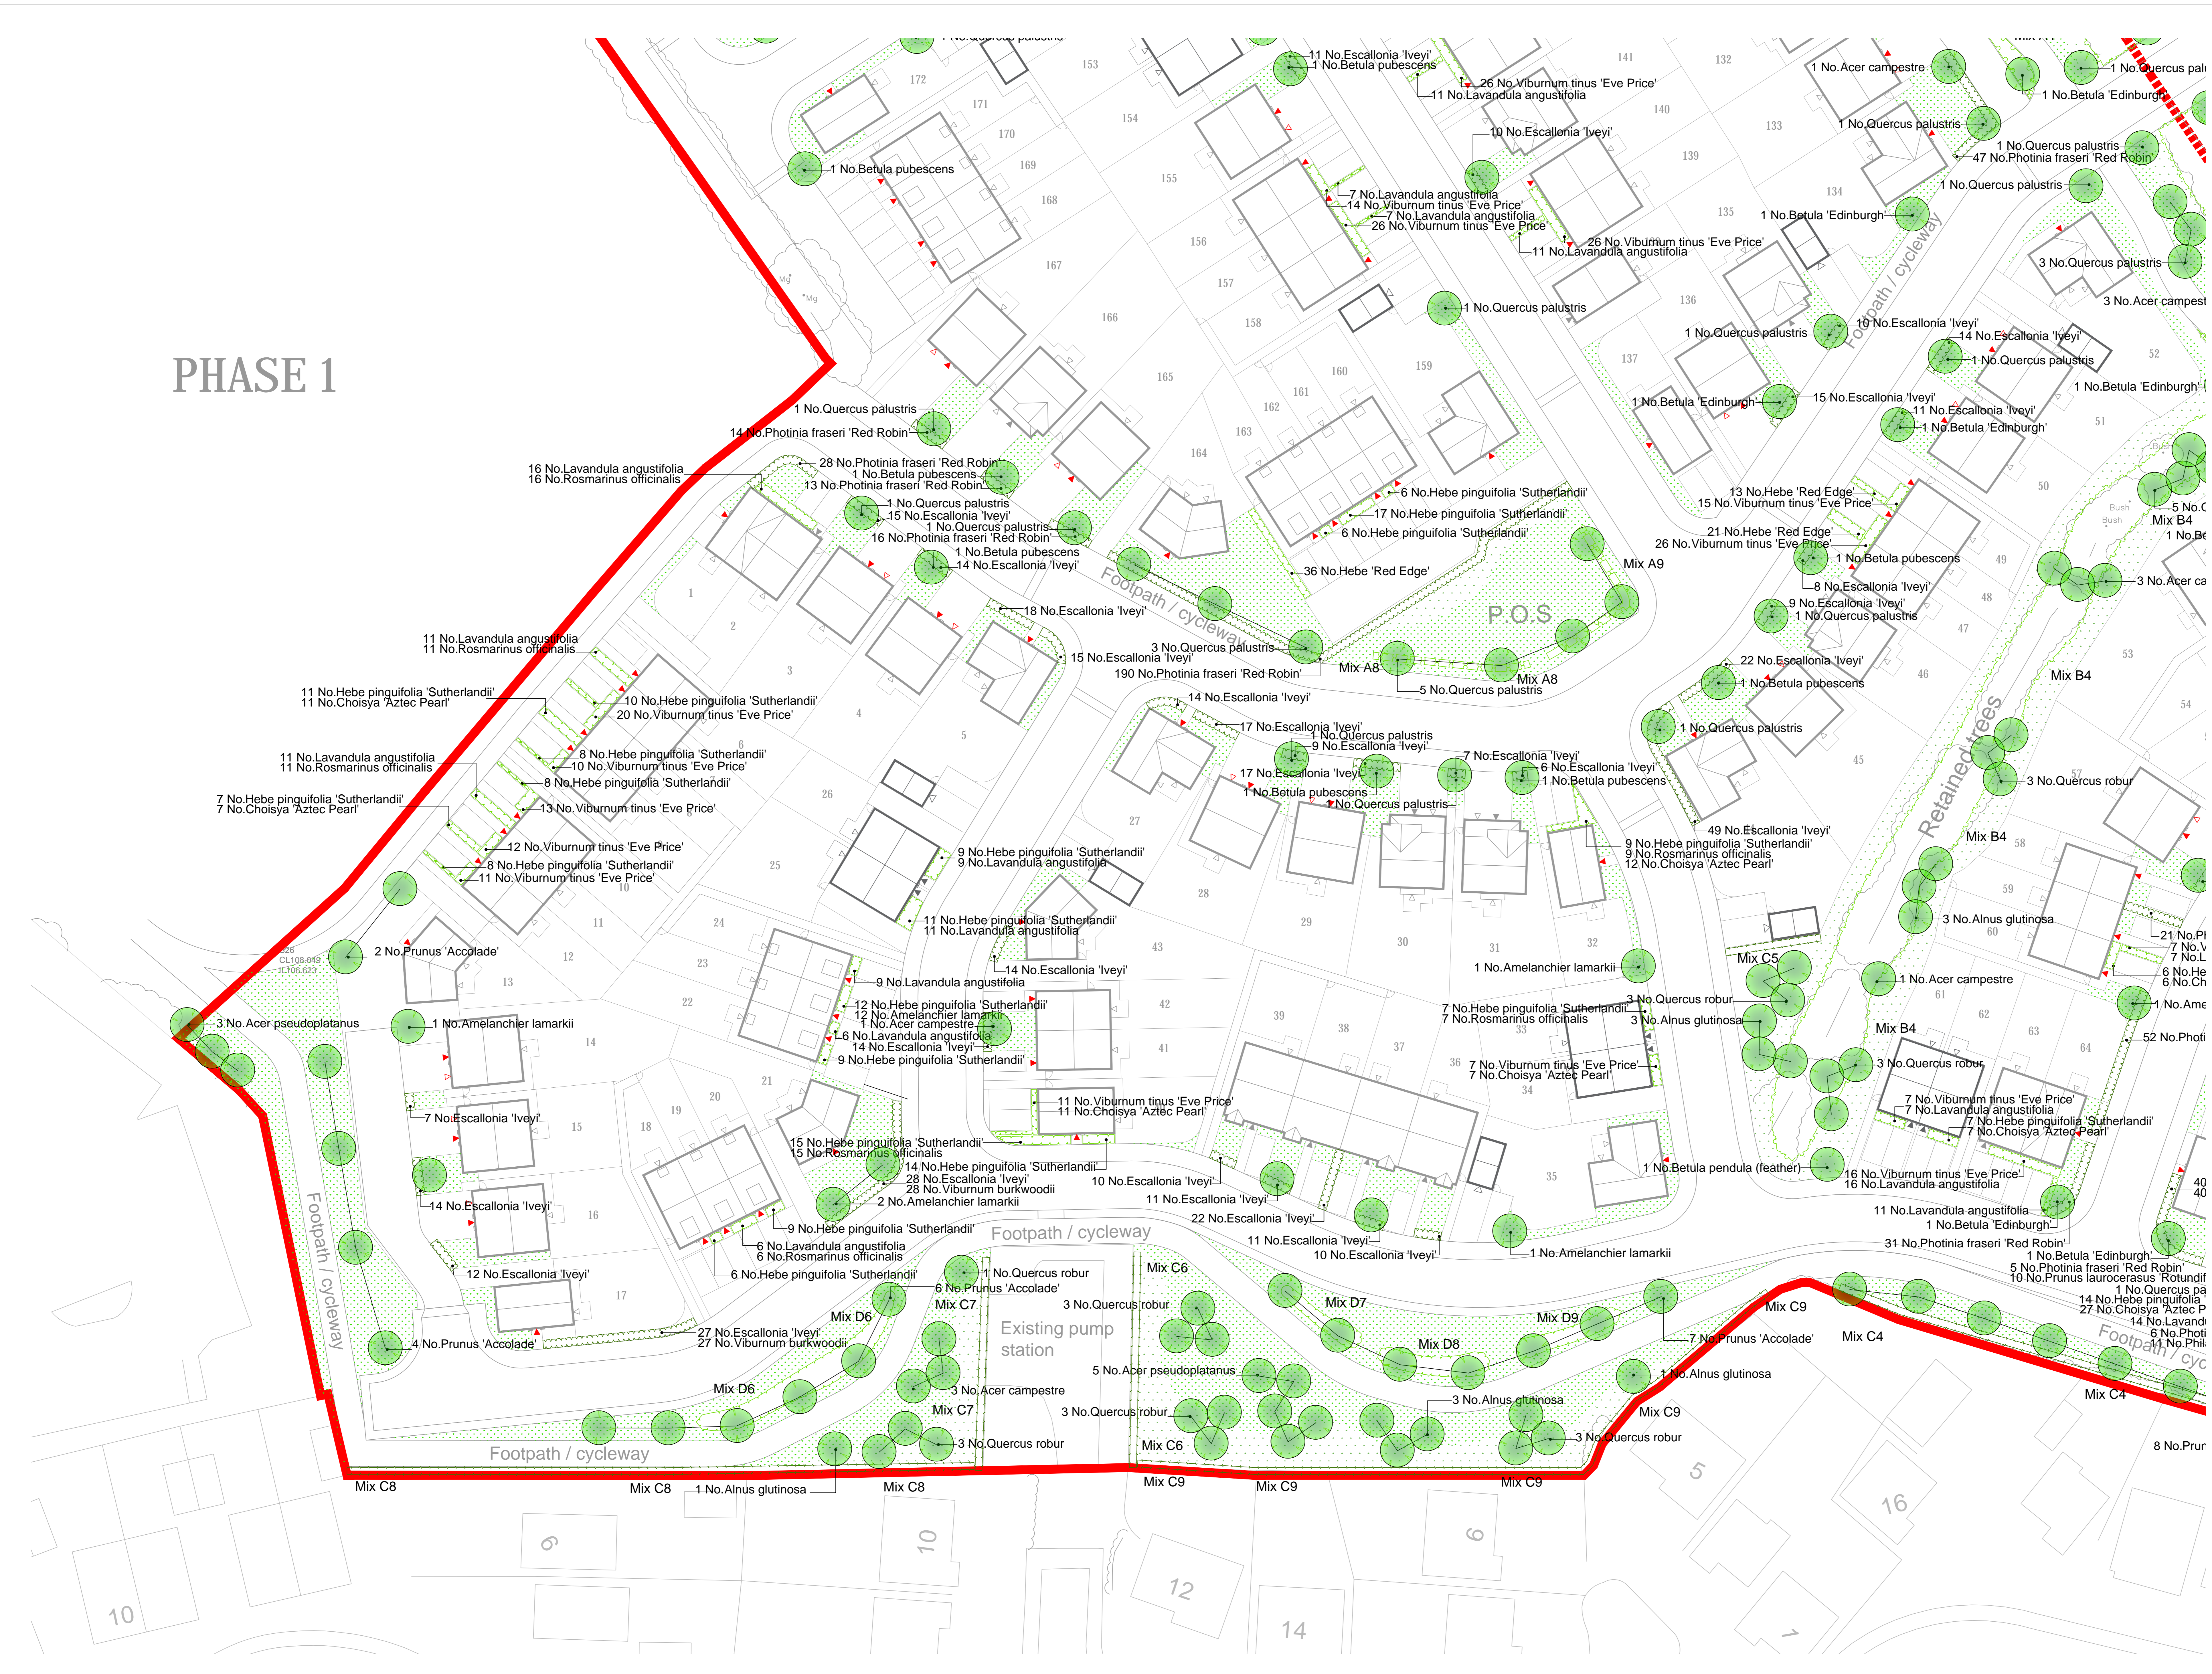

Rev A Minor amendment to central space 19100218 RP

To be Read in Conjunction with 11319_P74_Sheets 1-6


Project Name
Detailed Planting Plan - Sheet 2 of 6

Drawing Title
Land East of Chipping Lane, Longridge
Phase 2 and 3 Detailed Planting Plan



Scale 1:250 @ A0	Date October 2018
Drawn by RP	Checked by JC
Drawing No. 11319/P74	Revision A

This document should not be used or relied on without the approval of the author. The author is not responsible for any loss or damage caused by the use of this document. 

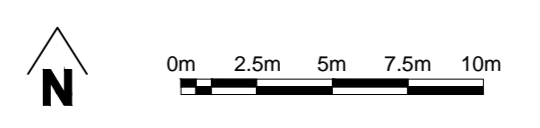



This document should not be used or relied on or used in conjunction with any other document for which it was prepared and for which Tyler Grange has approved.
 Tyler Grange accepts no responsibility for this document to any other party other than the person by whom it was approved.
 Tyler Grange LLP
 Copyright © Tyler Grange LLP 2018

Rev A	Minor amendment to central space	19/10/2018	RP
To be Read in Conjunction with 11319_P74_Sheets 1-6			
Project Name			
Detailed Planting Plan - Sheet 3 of 6			
Drawing Title			
Land East of Chipping Lane, Longridge Phase 2 and 3 Detailed Planting Plan			
UHI 430 Scott House, Custard Factory, Birmingham, B9 4DT T: 0121 773 0719 E: info@tylgrange.co.uk W: www.tylgrange.co.uk			
Scale	1:250 @ A0	Date	October 2018
Drawn by	RP	Checked by	JC
Drawing No.	11319/P74	Revision	A