


**WARNING TO HOUSE PURCHASERS**  
 Property Misdescriptions Act 1991  
 Buyers are warned that this is a working drawing and is not intended to be used as a definitive material for any other purpose or development, any of the specified matters mentioned by any other means under the above act. The contents of this drawing may be subject to change of any kind, and alterations and variations can occur during the progress of the works without notice of the drawing. Consequently the buyer, from contract and otherwise, of the stated conditions may differ from those shown here to the contents of this drawing, and a contract, part of any contract, or warranty.

**REFUSE STRATEGY DRAWING KEY**

- Hardstanding for refuse/ recycling bins
- Travel route to collection point

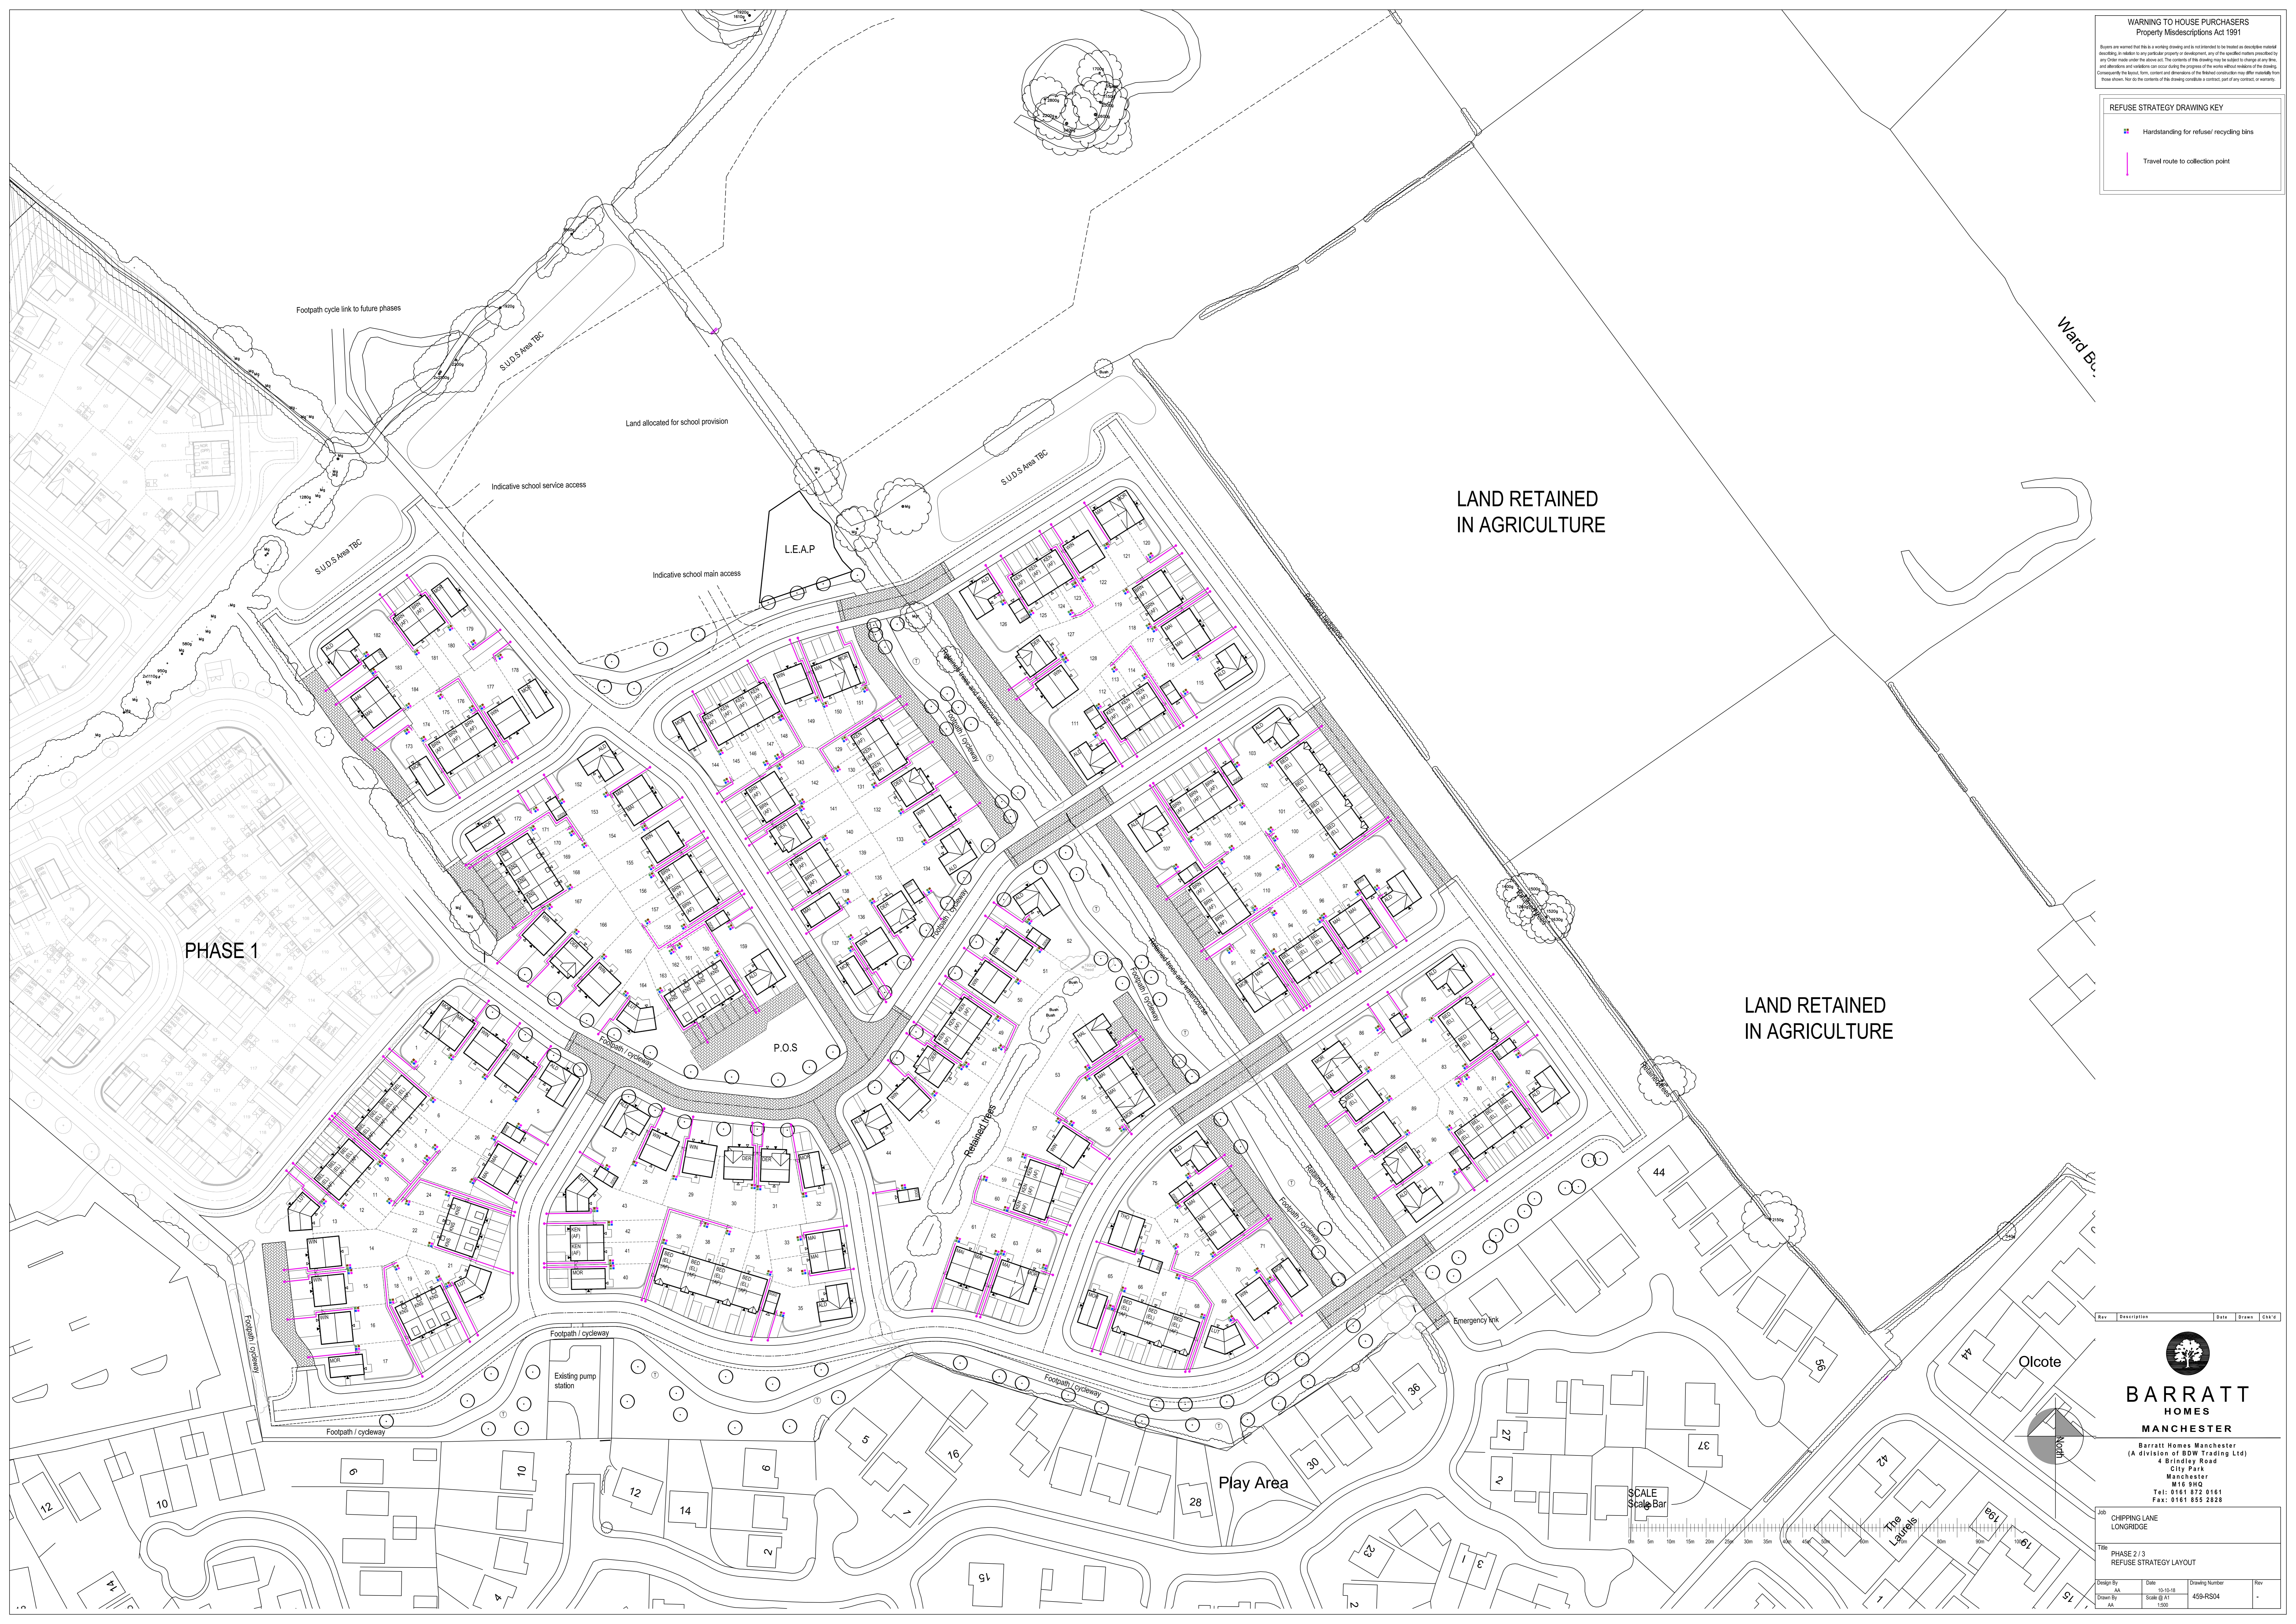

PHASE 1

LAND RETAINED  
 IN AGRICULTURE


LAND RETAINED  
 IN AGRICULTURE

Rev Description Date Drawn Check



**BARRATT  
 HOMES  
 MANCHESTER**

Barratt Homes Manchester  
 (A division of BDW Trading Ltd)  
 4 Bradley Road  
 City Park  
 Manchester  
 M16 9HQ  
 Tel: 0161 872 9161  
 Fax: 0161 855 2828

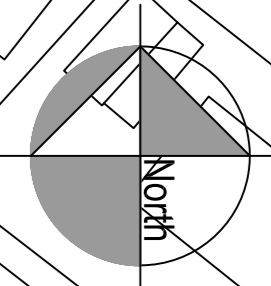

SCALE  
 Scale Bar

|   |                  |                            |          |
|---|------------------|----------------------------|----------|
| CHIPPING LANE<br>LONGRIDGE                  |                  |                            |          |
| Title PHASE 2 / 3<br>REFUSE STRATEGY LAYOUT |                  |                            |          |
| Design By<br>AA                             | Date<br>05-10-18 | Drawing Number<br>459-RS04 | Rev<br>- |
| Drawn By<br>AA                              | Scale<br>1:500   |                            |          |